


* Order a(E) and a₁(E) bars full length. Cut to fit skew and use remainder of bars in opposite end.

PLAN



Notes:
 See Dwg S-8 for superstructure details.
 Bars indicated thus 20 x 3-#5 etc. Indicates 20 lines of bars with 3 lengths per line
 See Dwg. S-7 for parapet reinforcement
 See Dwg. S-16 for Bar Splicer Detail.
 See Dwg. S-7 for Bill of Materials.
 See Dwg. S-8 for Section A-A.

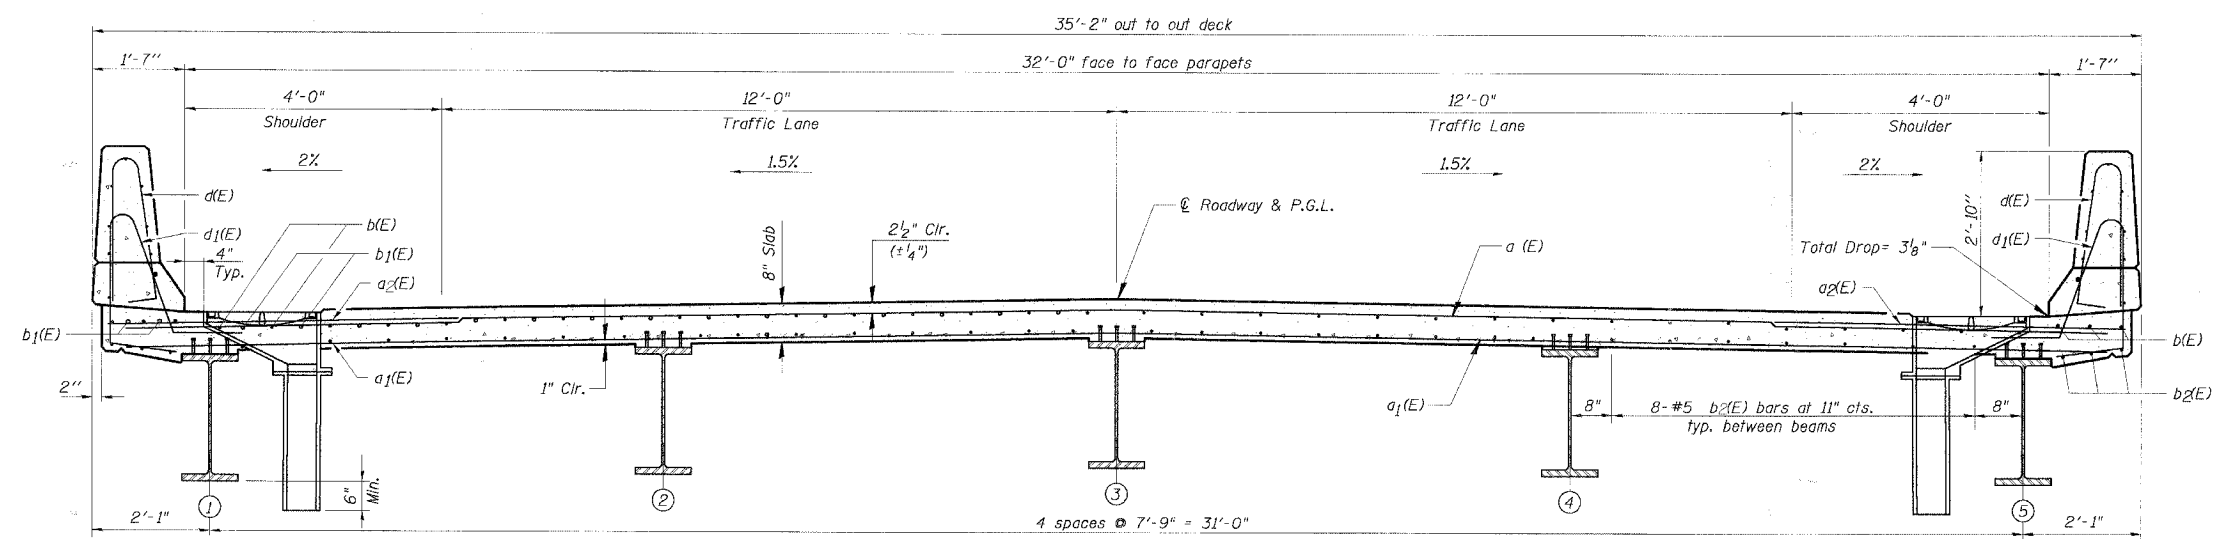

NEAR PIER

NEAR MIDSPAN

CROSS SECTION
(Looking East)

MIN. BAR LAP	
#5	1'-8"
#6	2'-0"

DECK PLAN AND CROSS SECTION
 TIMBER EDGE DRIVE OVER SALT CREEK
 DuPAGE COUNTY
 F.A. ROUTE 7, SEC. 03-00019-00-BR
 STATION 103+31.33
 STRUCTURE NO. 022-6000

CHRISTOPHER B. BURKE
 ENGINEERING LTD.
 9575 West Higgins Road, Suite 600
 Rosemont, Illinois 60018

REVISIONS		DATE	DRAWING NUMBER
NAME			

NOTE: DIMENSIONAL DATA TO BE OBTAINED BY MEASURING ANY PORTION OF THIS DRAWING

DESIGNED BY:	PROJECT NO.:
DRAWN BY: PCL	DATE: 8/24/2007
CHECKED BY: HMI	
APPROVED BY:	
AUTOMATIC	INITIALS