

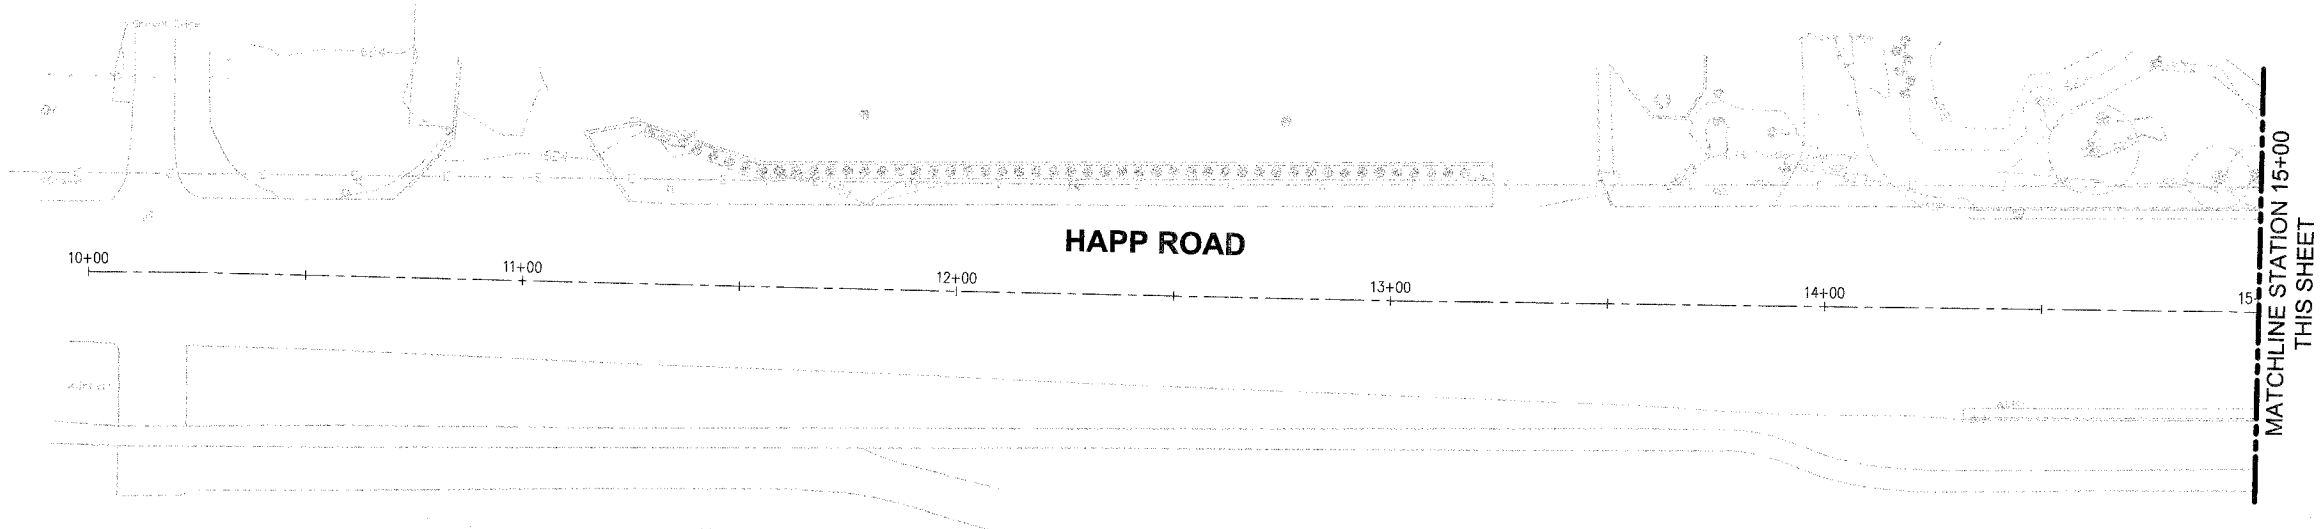
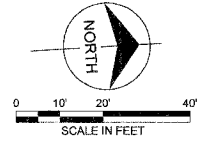


F.A.P. RTE.	SECTION	COUNTY	TOTAL SHEETS	SHEET NO.
-	06-0045-00-SW	COOK	11	4
FEDERAL RD. DIST. NO.	ILLINOIS	FEDERAL AID PROJECT		
CONTRACT: 83966				

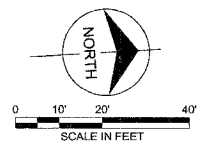

Millimeters
 Scale For Microfilming
 Inches

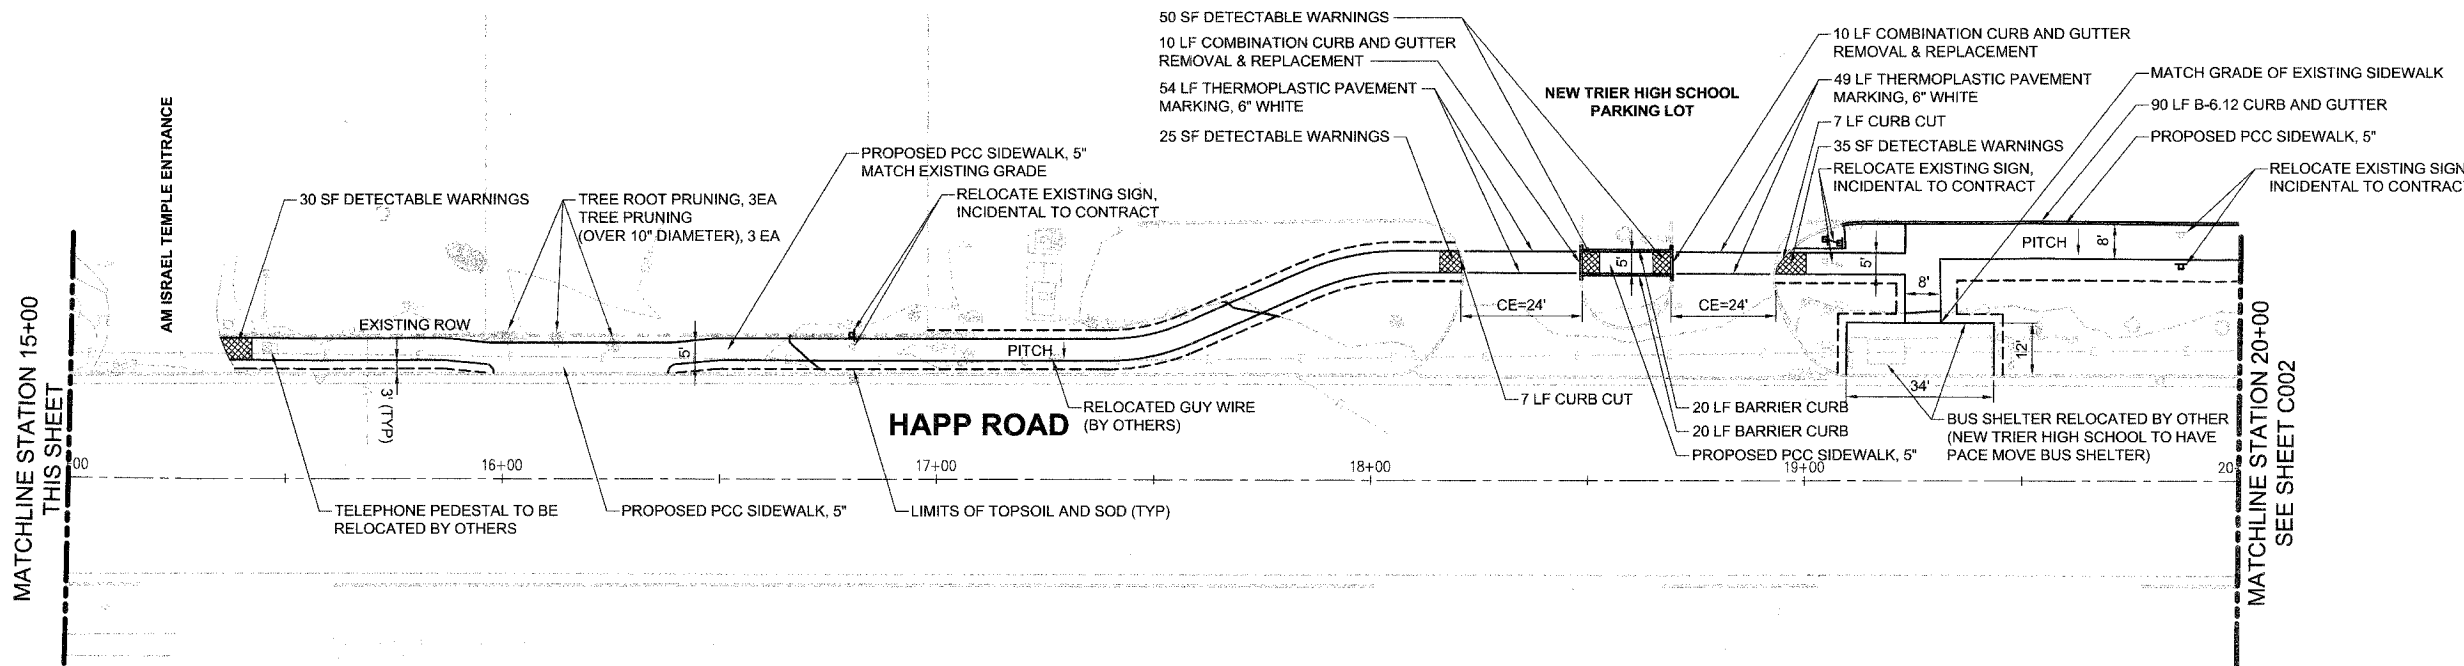

date	05-15-07	detailed	D. CHAVEZ
designed	J.LeROY	checked	A.BRYANT



VILLAGE of NORTHFIELD
2005 HAPP ROAD CMAQ

project	42272	contract	
drawing	C001	rev.	
sheet	4	of	11
file	42272C001.dwg		