

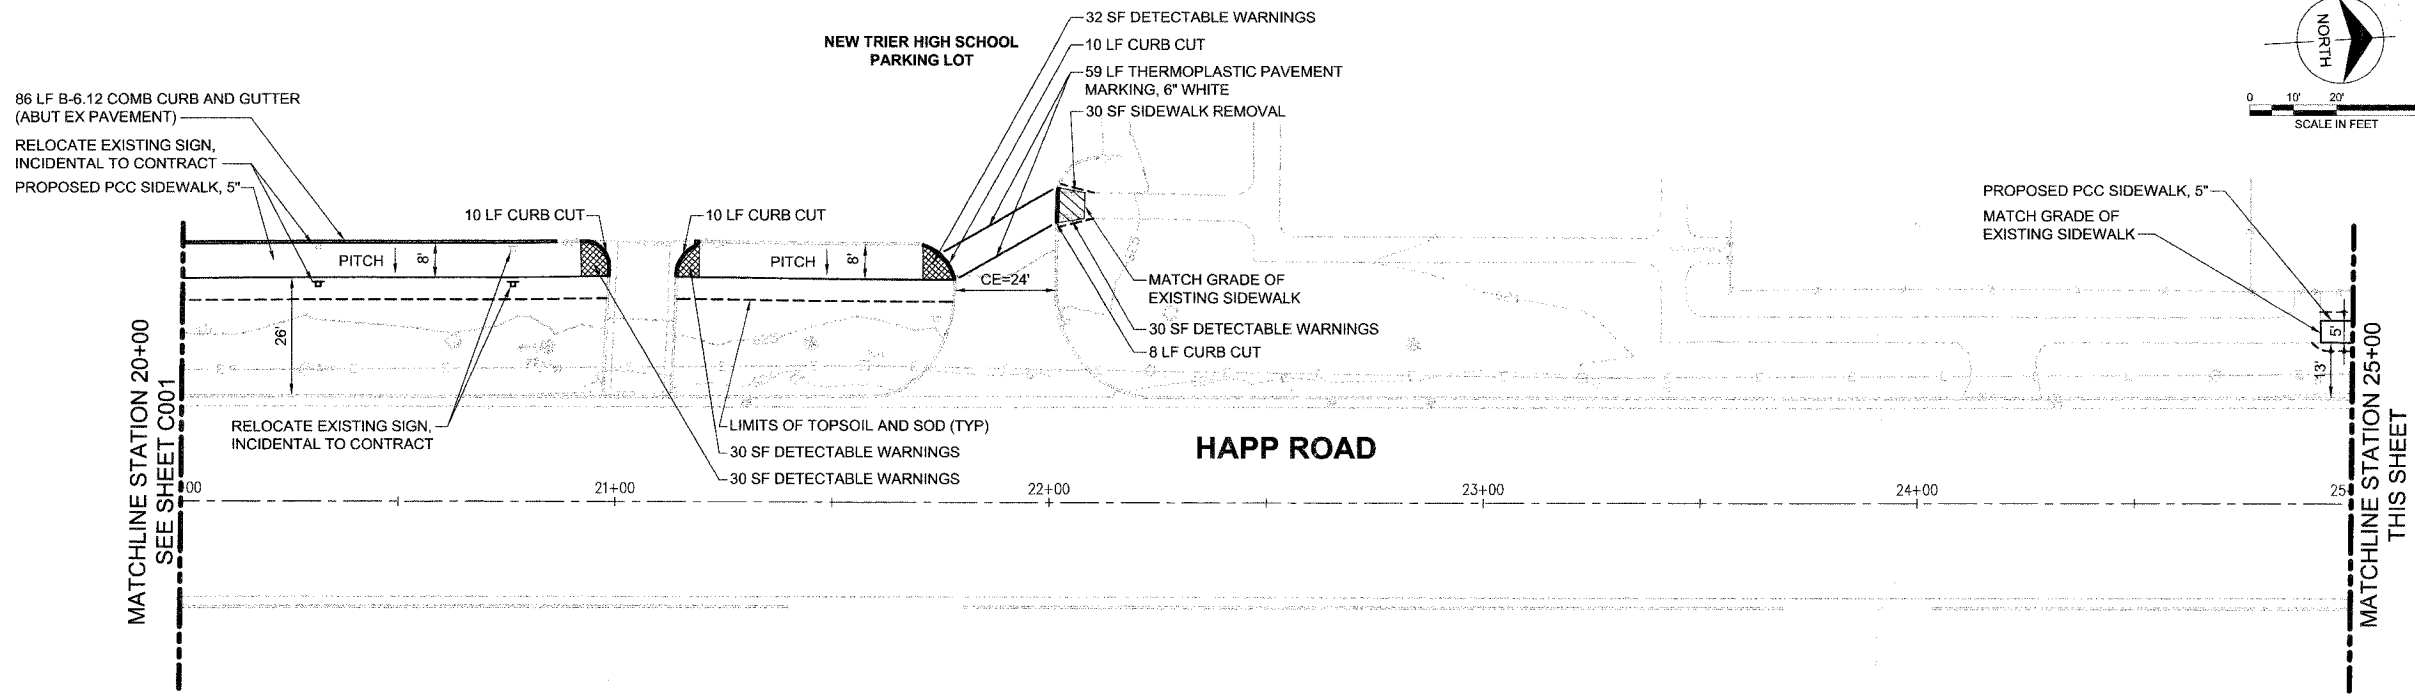
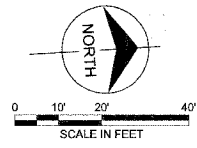


F.A.P. RTE.	SECTION	COUNTY	TOTAL SHEETS	SHEET NO.
-	06-00045-00-SW	COOK	11	5
FEDERAL RD. DIST. NO.		ILLINOIS	FEDERAL AID PROJECT	
CONTRACT: 83966				

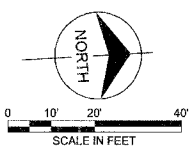

Scale For Microfilming
Millimeters

Inches

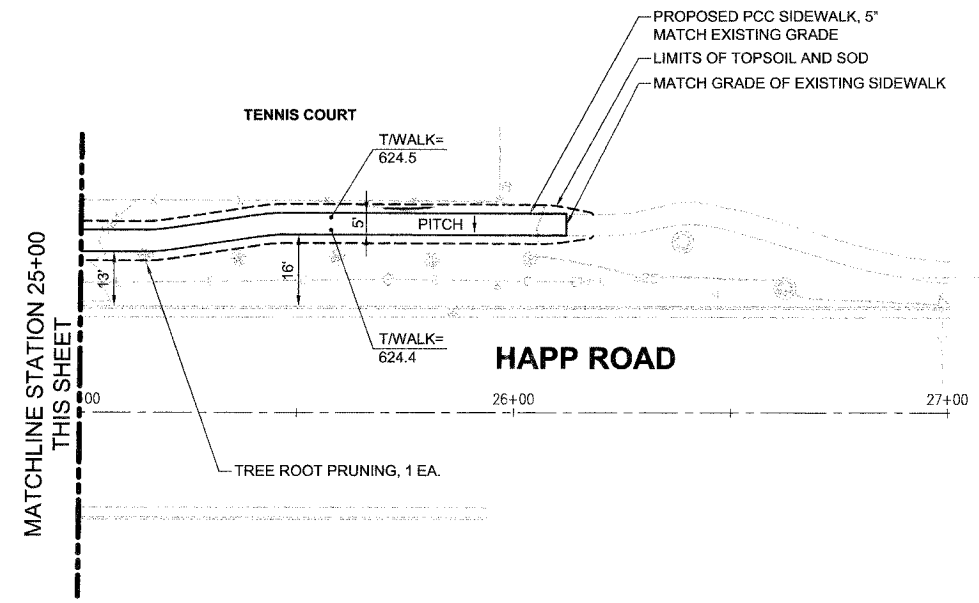

date	05-15-07	detailed	D. CHAVEZ
designed	J.LeROY	checked	A.BRYANT



VILLAGE of NORTHFIELD
2005 HAPP ROAD CMAQ

project	42272	contract	
drawing	C002	rev.	
sheet	5	of	11 sheets
file 42272C002.dwg			