

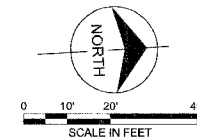
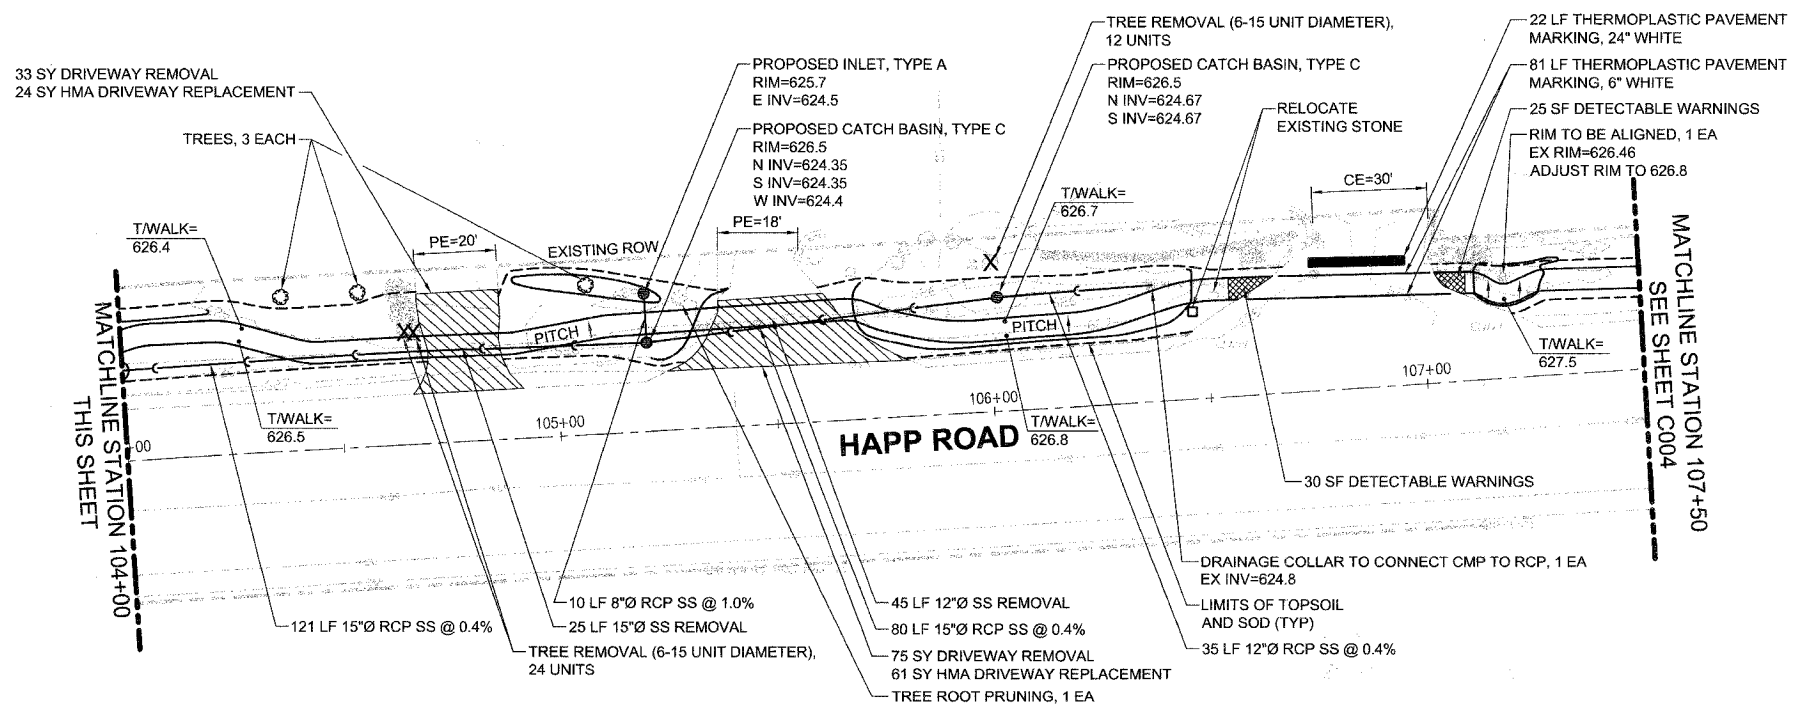


F.A.P. RTE.	SECTION	COUNTY	TOTAL SHEETS	SHEET NO.
06-00045-00-SW	COOK	11	6	
FEDERAL RD. DIST. NO.	ILLINOIS	FEDERAL AID PROJECT		
			CONTRACT: 83966	

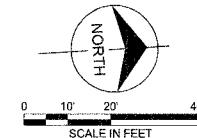

Millimeters
 Scale For Microfilming
 Inches
 COPYRIGHT © 2007 BURNS & MCDONNELL ENGINEERING COMPANY, INC.

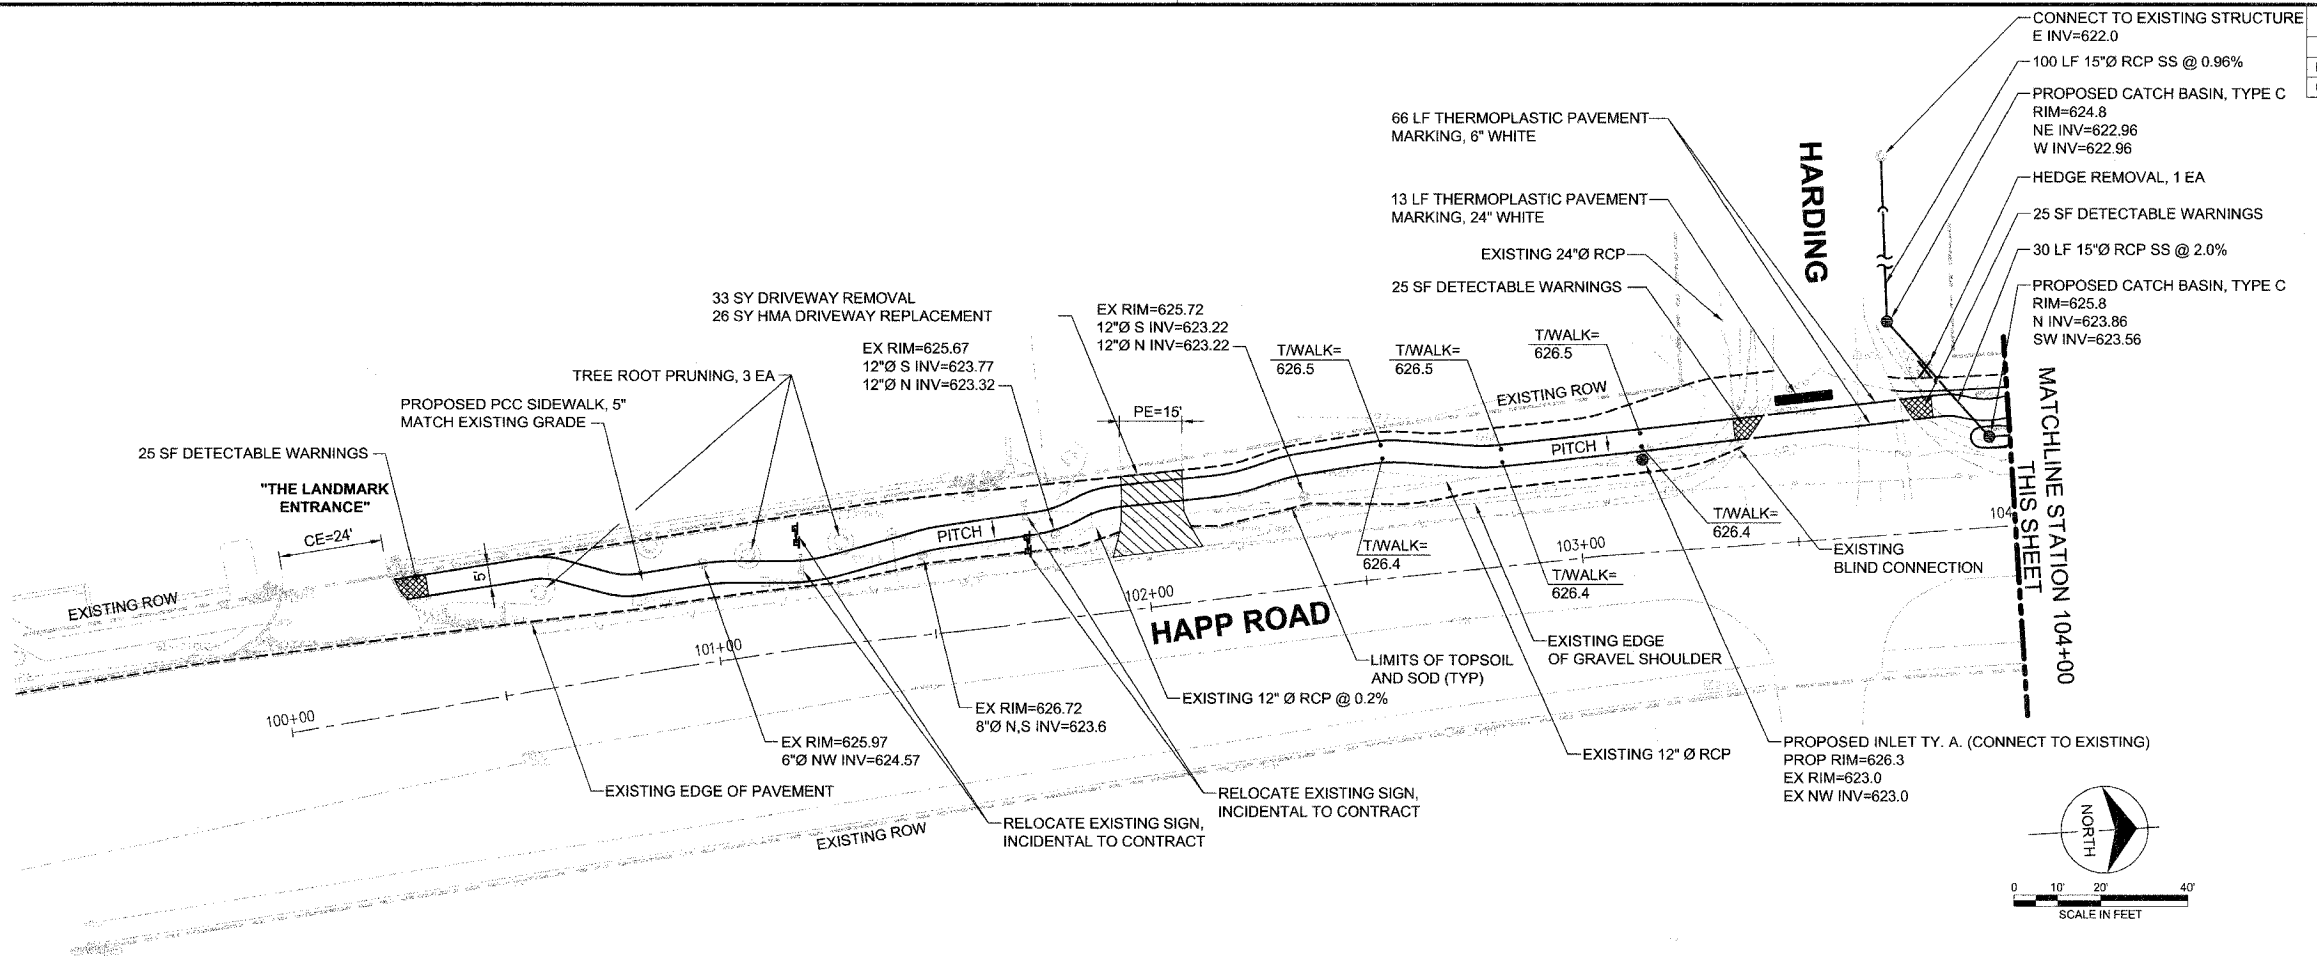

date 05-15-07 detailed D. CHAVEZ
 designed J.LeROY checked A.BRYANT



VILLAGE of NORTHFIELD
 2005 HAPP ROAD CMAQ

project 42272 contract
 drawing C003 rev.
 sheet 6 of 11 sheets
 file 42272C003.dwg