


FAUL. RITE.	SECTION NO.	COUNTY	TOTAL SHEETS	SHEET NO.
2860	05-0022-00-SW	COOK	8	3
STA. BEGIN IMPROV.	TO STA. 20+00			
FED. ROAD DIST. NO.	ILLINOIS	FED. AID PROJECT		

CONTRACT NO. 83967

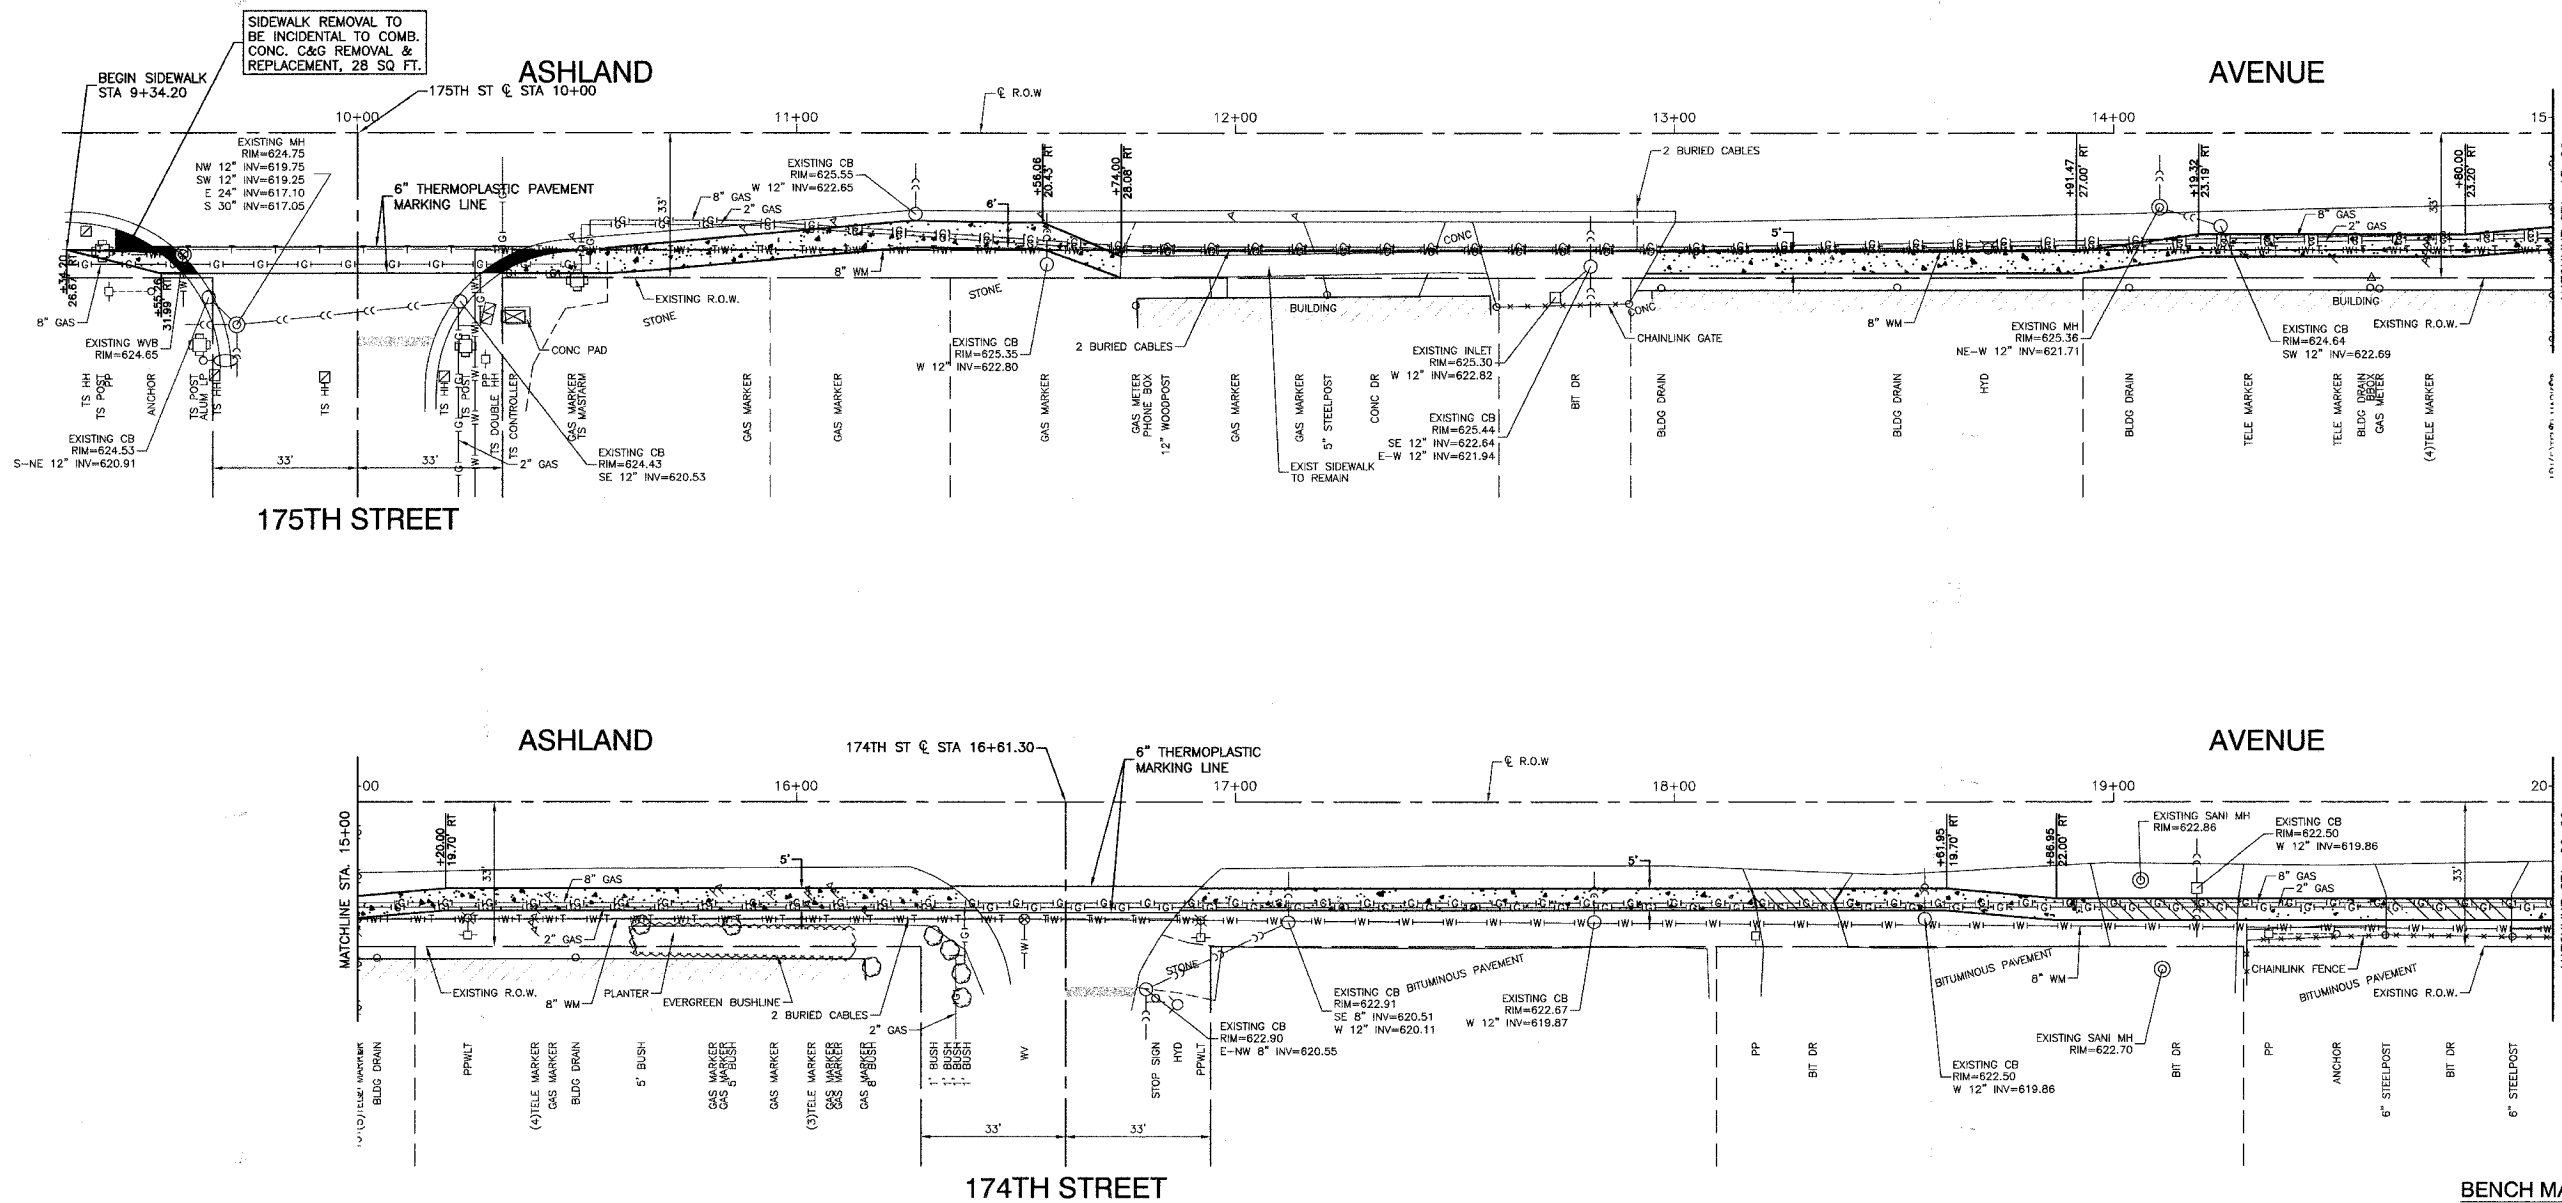

LEGEND

- DRIVEWAY PAVEMENT REMOVAL TO BE REPLACED WITH PCC SIDEWALK, 7"
- PROPOSED PCC SIDEWALK, 5" SUB-BASE GRANULAR MATERIAL TYPE B, 4"
- COMBINATION CURB & GUTTER REMOVAL AND REPLACEMENT
- TREE REMOVAL

BENCH MARK:
SPIKE NAIL SET IN WEST FACE OF PP WITH LIGHT AT NE CORNER ASHLAND AVENUE AND 174TH STREET. ELEVATION = 624.01

ILLINOIS DEPARTMENT OF TRANSPORTATION

**ASHLAND AVENUE
SIDEWALK IMPROVEMENT
PLAN SHEET**

REVISIONS	
NAME	DATE

SCALE: VERT. NA
HORIZ. 1"=20'
DATE 07-27-07

DRAWN BY JZ
CHECKED BY WPD