

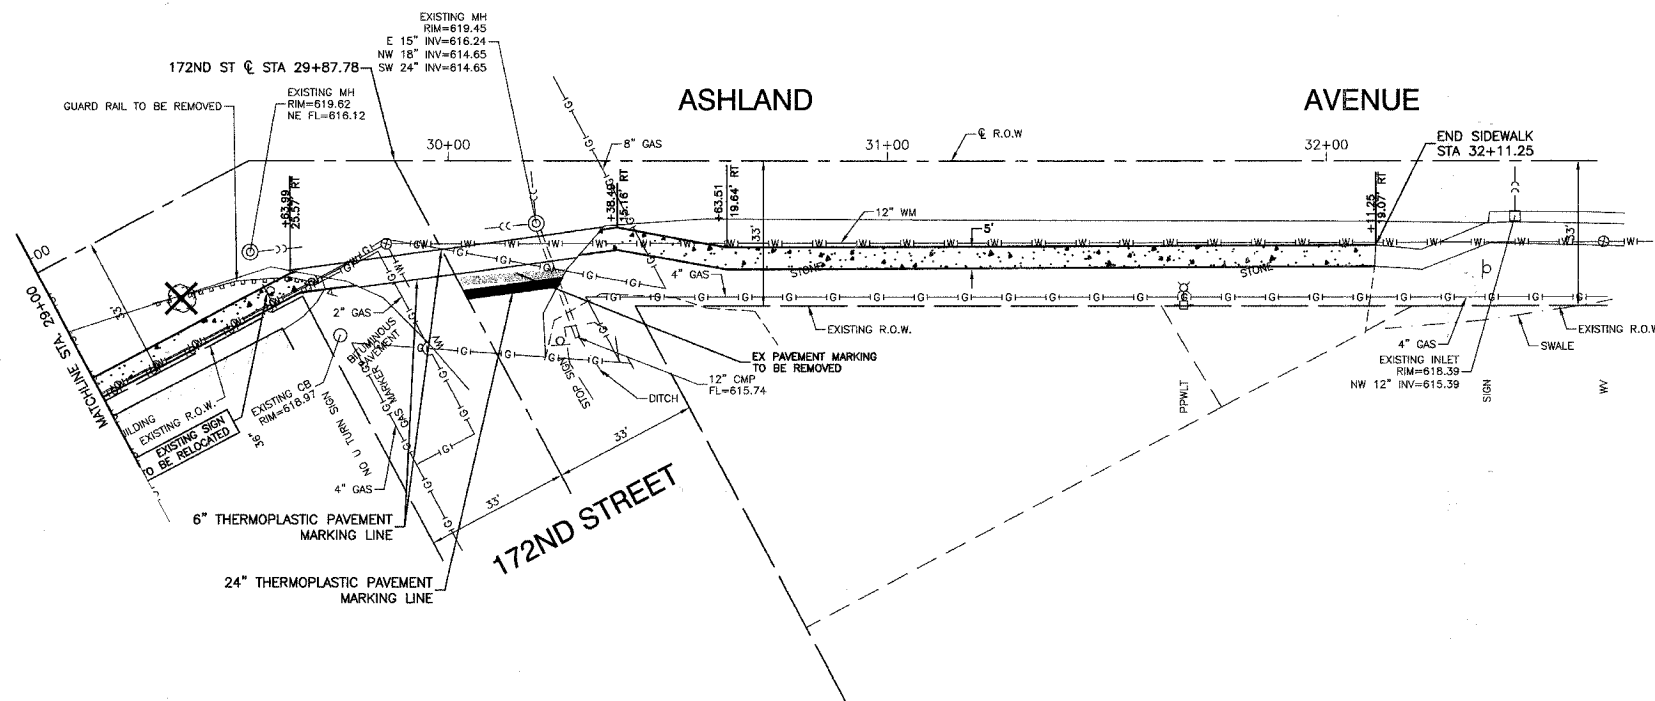
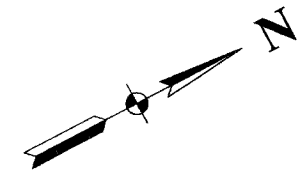


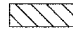

F.A.U. NO.	SECTION NO.	COUNTY	TOTAL SHEETS	SHEET NO.
2860	05-00022-00-SW	COOK	8	5
STA. 29+00	TO STA. END IMPROVEMENT			
FED. ROAD DIST. NO.	ILLINOIS	FED. AID PROJECT		

CONTRACT NO. 83967

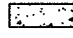

LEGEND

-  DRIVEWAY PAVEMENT REMOVAL TO BE REPLACED WITH PCC SIDEWALK, 7"
-  PROPOSED PCC SIDEWALK, 5" SUB-BASE, GRANULAR MATERIAL TYPE B, 4"
-  COMBINATION CURB & GUTTER REMOVAL AND REPLACEMENT
-  TREE REMOVAL

BENCH MARK:

SPIKE NAIL SET IN WEST FACE OF PP WITH LIGHT AT NE CORNER ASHLAND AVENUE AND 174TH STREET. ELEVATION = 624.01

REVISIONS	
NAME	DATE

ILLINOIS DEPARTMENT OF TRANSPORTATION

**ASHLAND AVENUE
SIDEWALK IMPROVEMENT
PLAN SHEET**

SCALE: VERT. NA
HORIZ. 1"=20'
DATE 07-27-07

DRAWN BY JZ
CHECKED BY WPD