


MATCH LINE STA. 157+50  
SEE PAGE 37

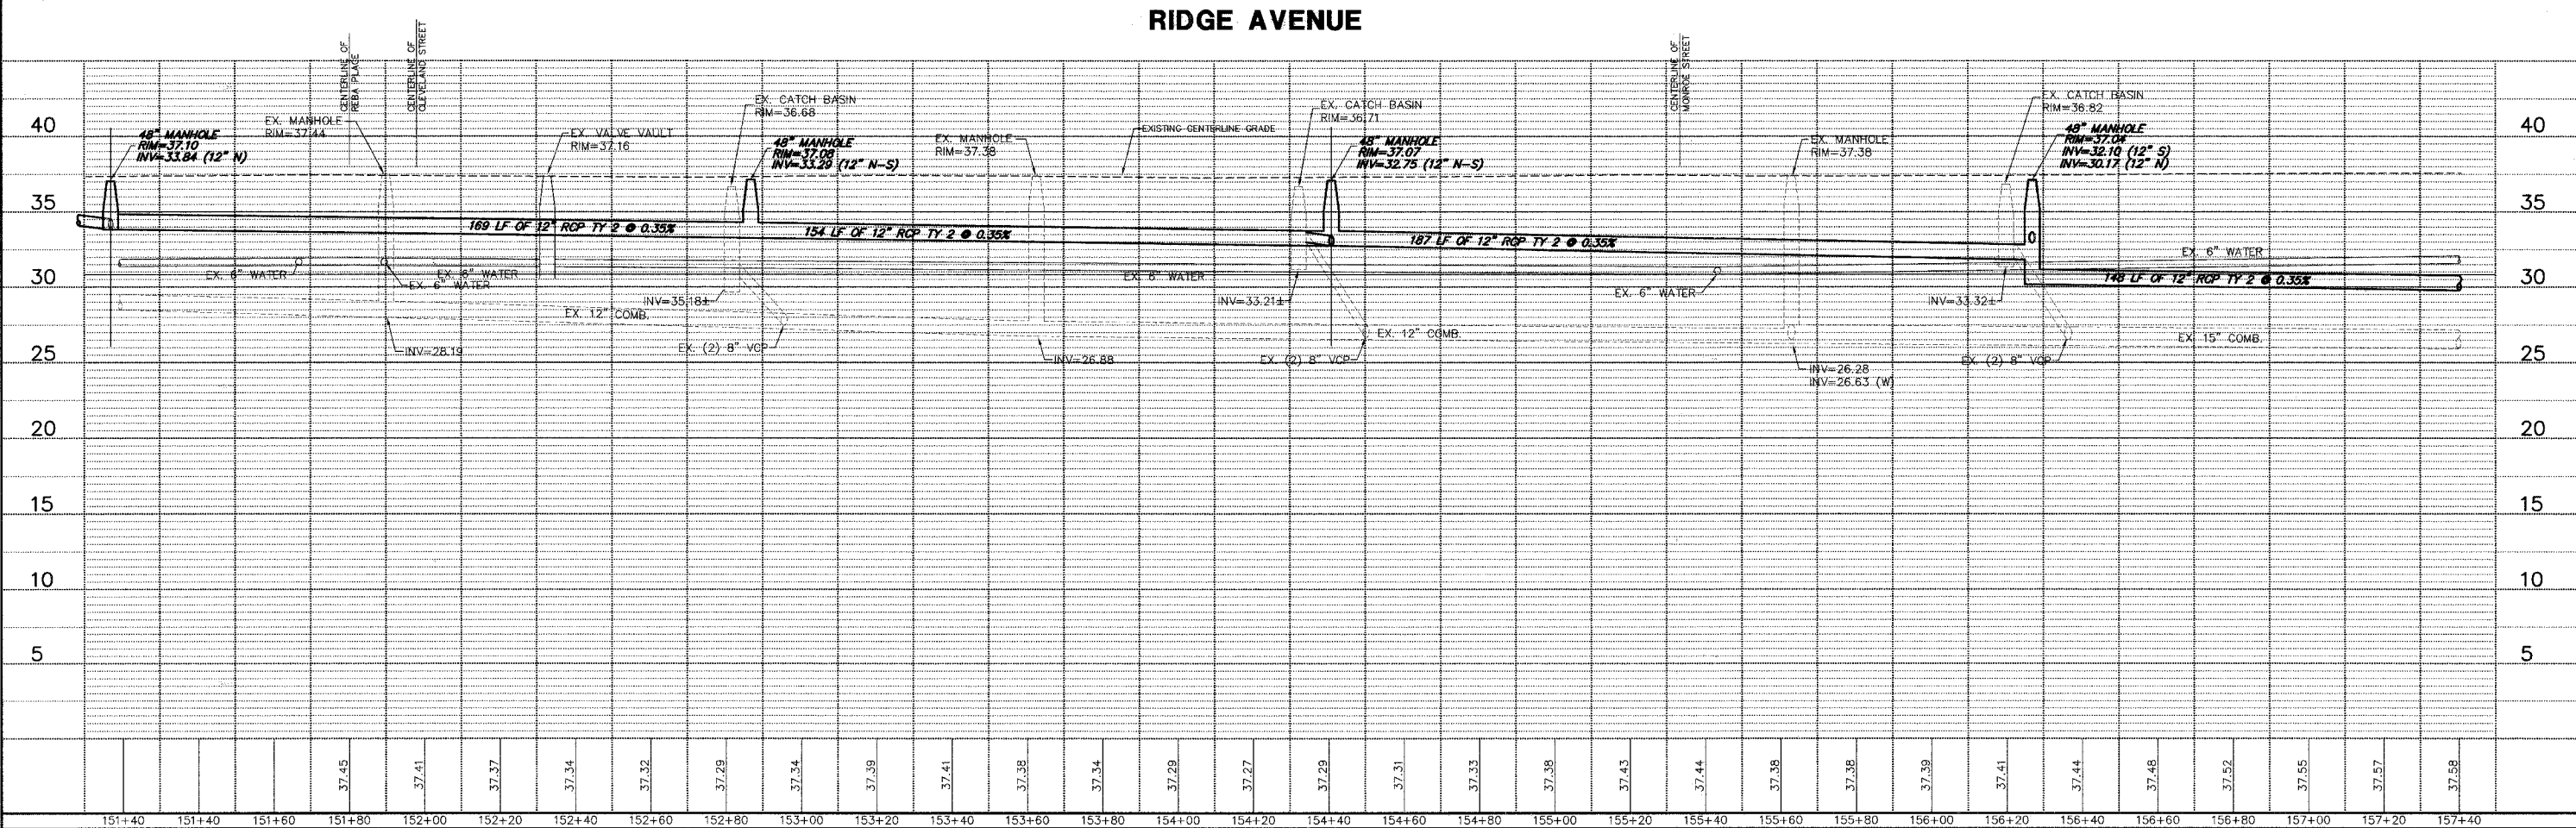

**GEWALT HAMILTON ASSOCIATES, INC.**  
CONSULTING ENGINEERS & SURVEYORS  
850 Forest Edge Drive Vernon Hills, IL 60061 Tel. 847.478.9700 Fax 847.478.9701

**COPYRIGHT NOTICE**  
This drawing is the property of Gewalt-Hamilton Assoc., Inc. and is not to be used for any purpose other than the specific project and site named herein, and cannot be reproduced in any manner without the express written permission from Gewalt-Hamilton Associates, Inc.

**PLAN & PROFILE**  
**RIDGE AVENUE**  
**RELIEF SEWER IMPROVEMENTS**  
**EVANSTON, ILLINOIS**

NO.	BY	DATE	REVISION
3	SDB	8-27-07	PER IDOT COMMENTS
2	KWD	7-27-07	PER IDOT COMMENTS ON 7/24/07
1	DSM	5-18-07	FIRST SUBMITTAL

FILE	SHEET NUMBER:
DRAWN BY: GW3	GHA PROJECT #
DATE	3566.100
CHECKED BY: SDB	SCALE:
DATE	H: 1"=20'
	V: 1"=5'

**36**  
OF 115 SHEETS