

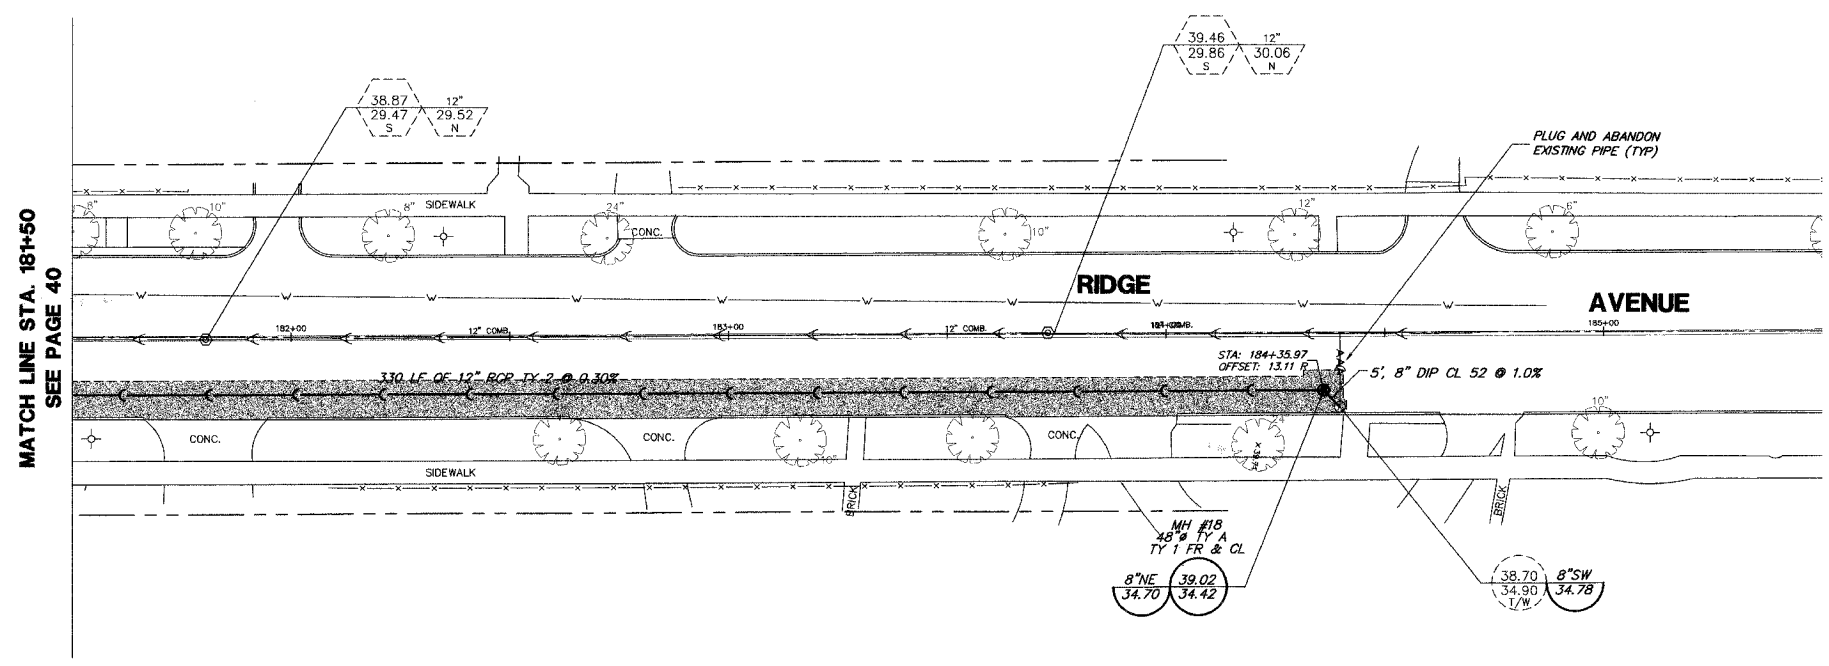


F.A.P. R.T.E.	SECTION	COUNTY	TOTAL SHEETS	SHEET NO.
	06-00241-00-PV	COOK	115	41
DRAINAGE & UTILITY STA 181+50 TO 185+50				
ILLINOIS				
CONTRACT NUMBER 83968				

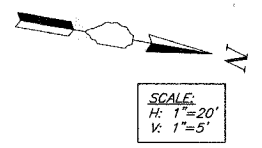

RIDGE AVENUE

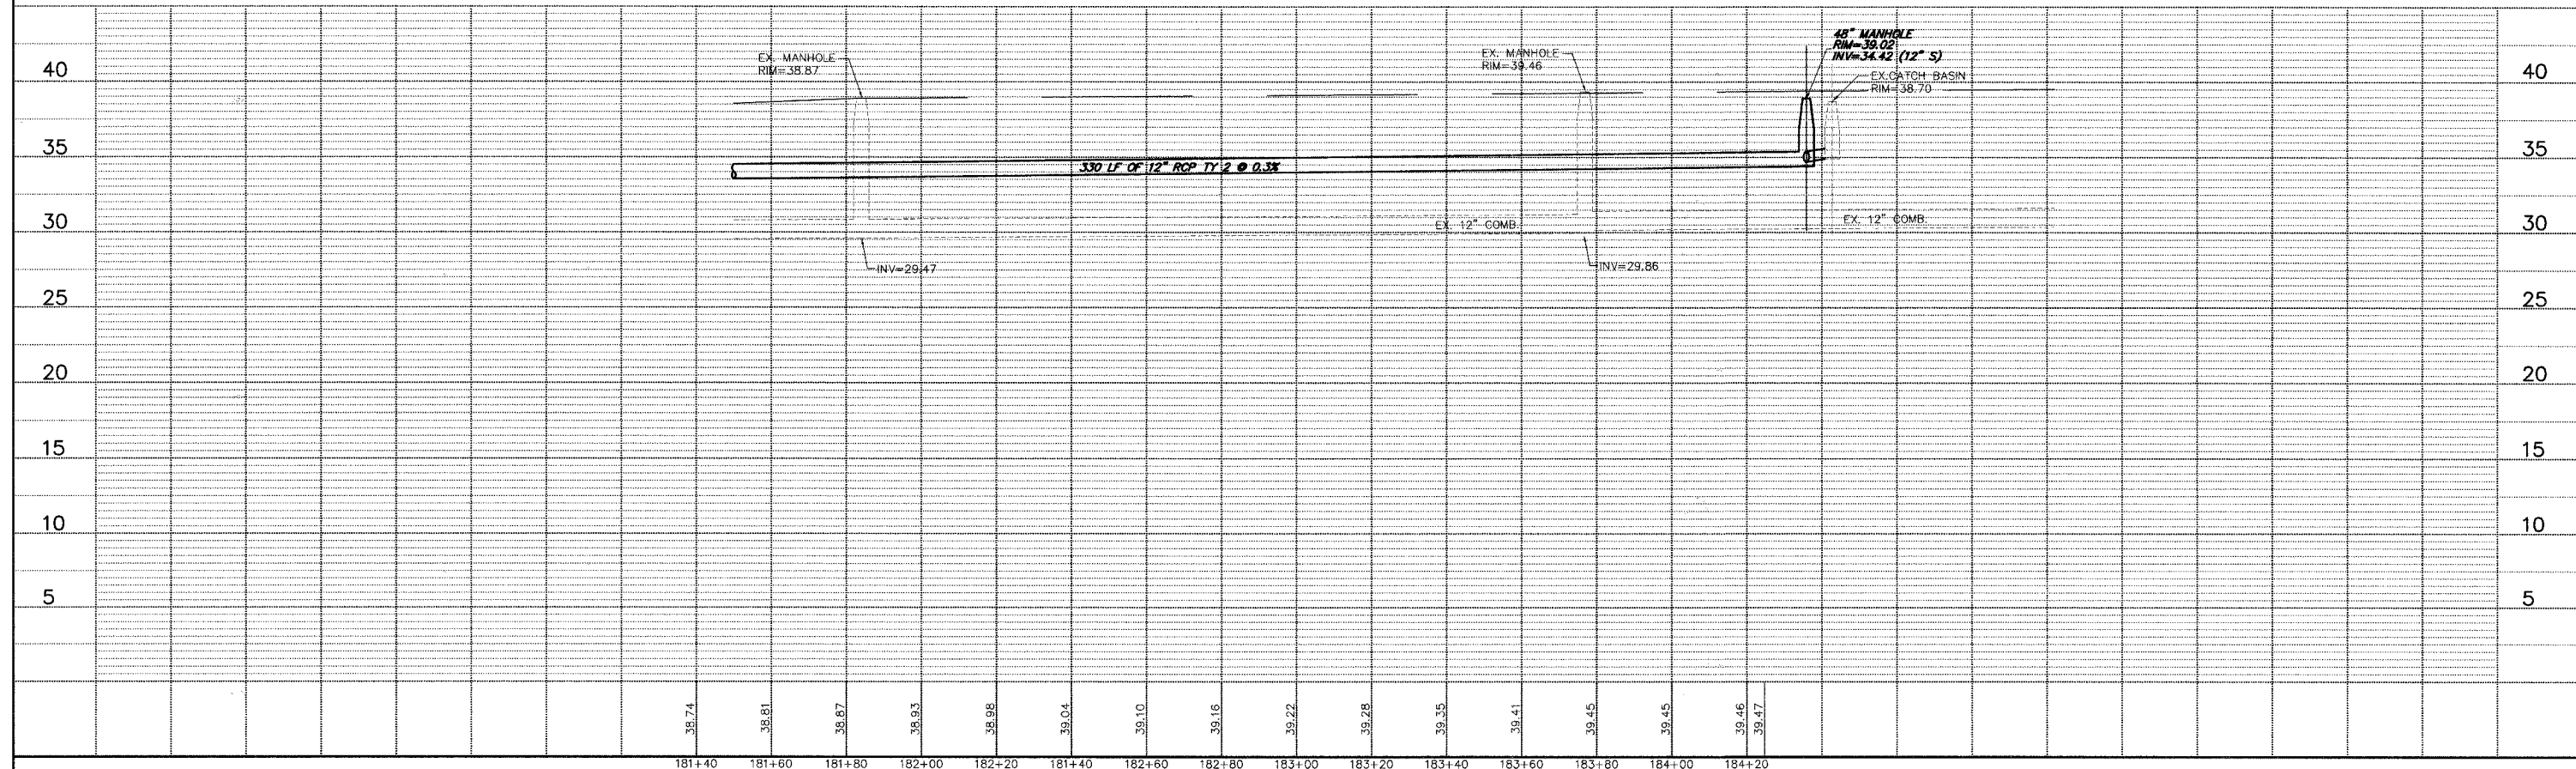

GEWALT HAMILTON
ASSOCIATES, INC.
CONSULTING ENGINEERS & SURVEYORS
850 Forest Edge Drive Vernon Hills, IL 60061 Tel. 847.478.9700 Fax 847.478.9701

COPYRIGHT NOTICE
This drawing is the property of Gewalt-Hamilton Assoc., Inc. and is not to be used for any purpose other than the specific project and site named herein, and cannot be reproduced in any manner without the express written permission from Gewalt-Hamilton Associates, Inc.

PLAN & PROFILE
RIDGE AVENUE
RELIEF SEWER IMPROVEMENTS
EVANSTON, ILLINOIS

NO.	BY	DATE	REVISION
3	SDB	8-28-07	PER 100% COMMENTS
2	KD	7-27-07	PER IDOT COMMENTS ON 7/24/07
1	DSM	5-18-07	FIRST SUBMITTAL

FILE	
DRAWN BY:	GW3
DATE	
CHECKED BY:	SUB
DATE	

GHA PROJECT #	3566.100
SCALE	H: 1"=20' V: 1"=5'
SHEET NUMBER	41
OF 115 SHEETS	

RIDGE AVE. RELIEF SEWER PLAN & PROFILE - 3566.100