



MATCH LINE STA. 205+50  
SEE PAGE 44

MATCH LINE STA. 211+50  
SEE PAGE 46

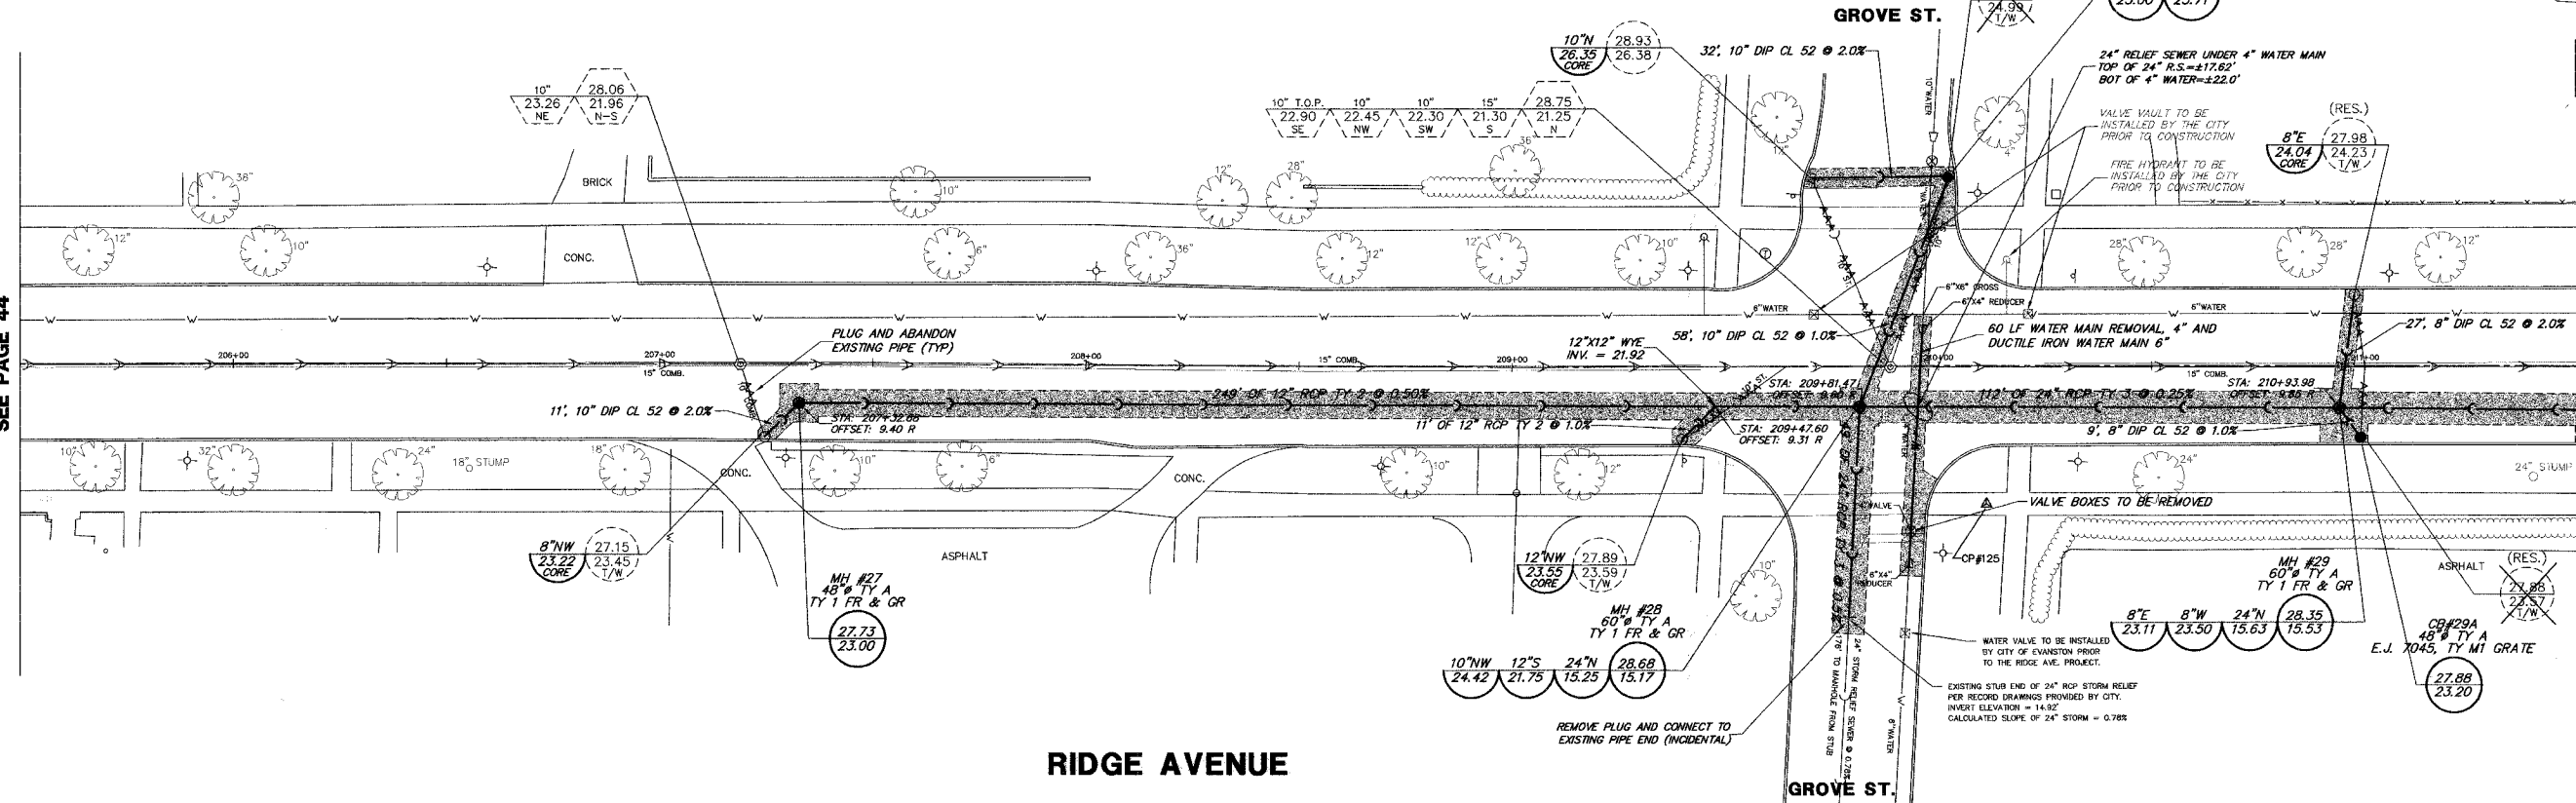

SCALE:  
H: 1"=20'  
V: 1"=5'

**RIDGE AVENUE**

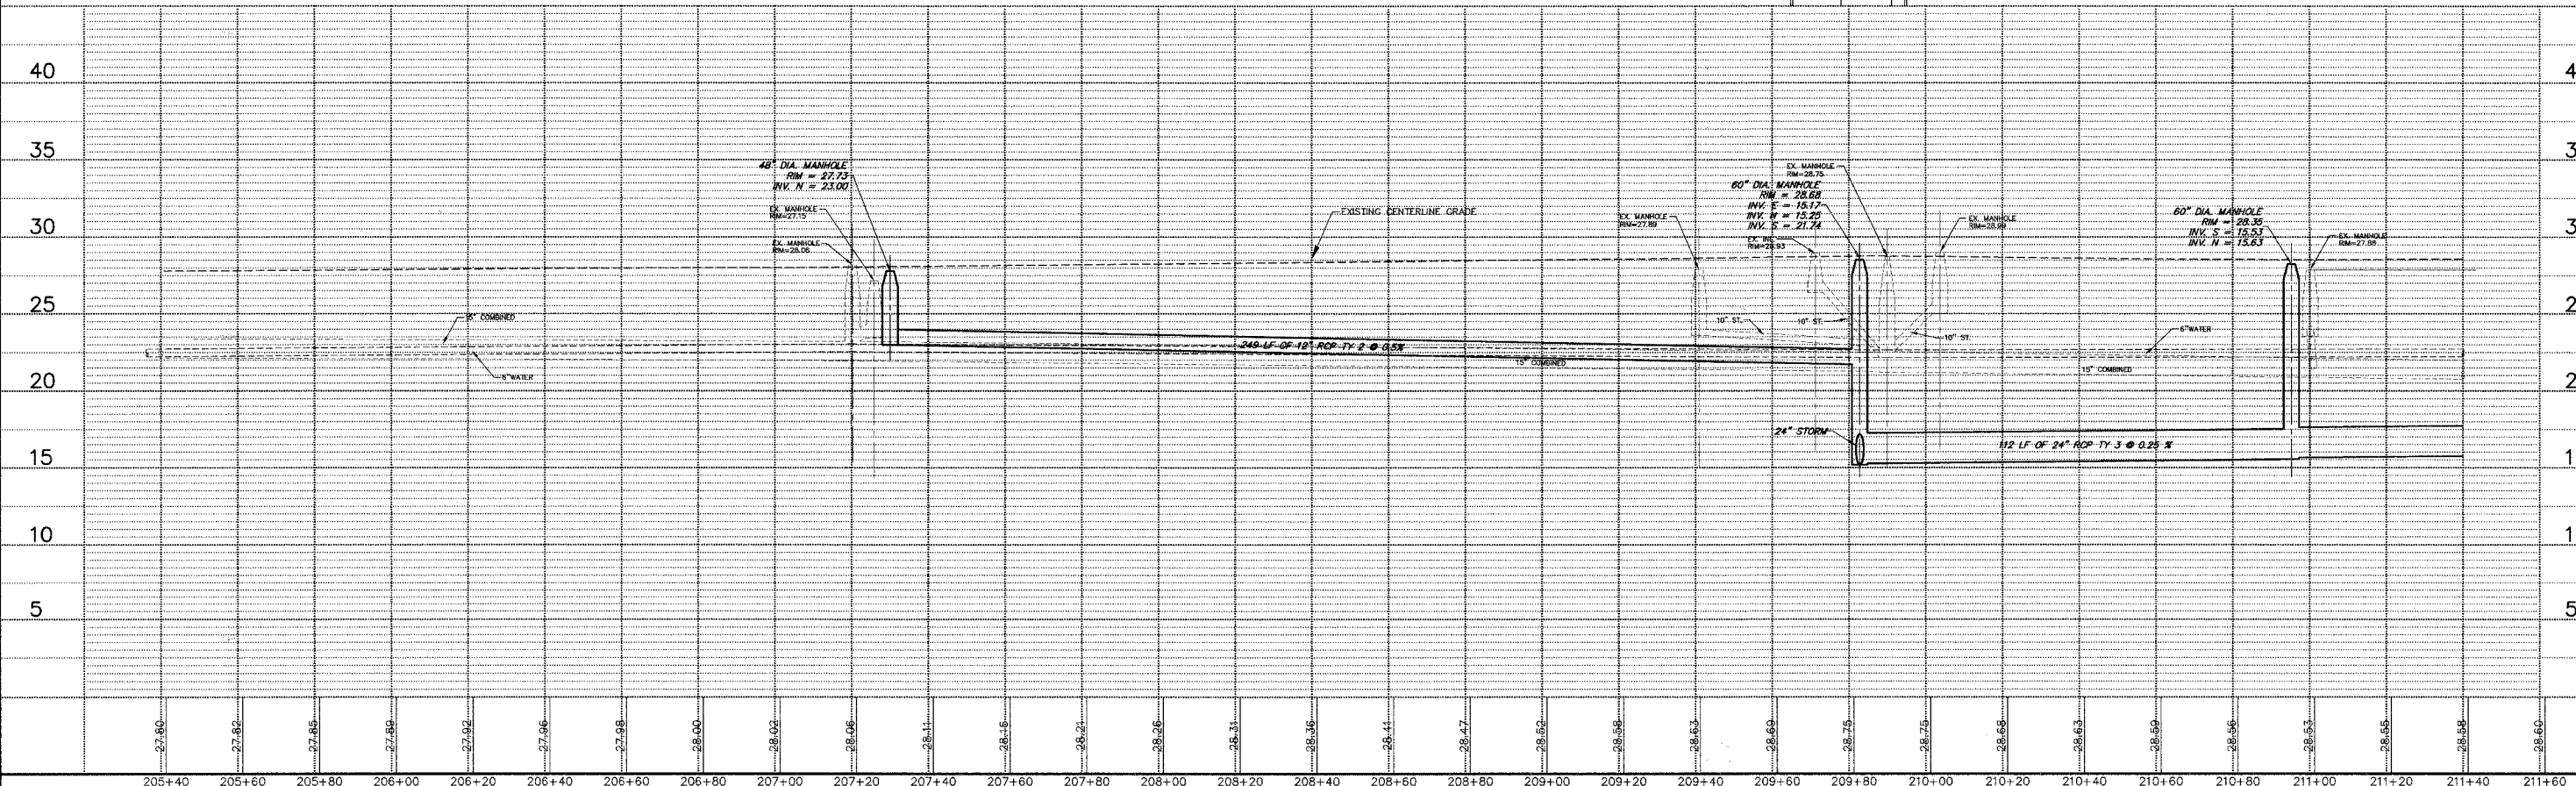

**PLAN & PROFILE**

**RIDGE AVENUE  
RELIEF SEWER IMPROVEMENTS  
EVANSTON, ILLINOIS**

**GEWALT HAMILTON**  
ASSOCIATES, INC.

COPYRIGHT NOTICE  
This drawing is the property of Gewalt-Hamilton Assoc., Inc. and is not to be used for any purpose other than the specific project and site named herein, and cannot be reproduced in any manner without the express written permission from Gewalt-Hamilton Associates, Inc.

850 Forest Edge Drive Vernon Hills, IL 60061 Tel. 847.478.9700 Fax 847.478.9701

NO.	BY	DATE	REVISION
3	SDB	8-28-07	PER IDOT COMMENTS
2	KD	7-27-07	PER IDOT COMMENTS ON 7/24/07
1	DSM	5-18-07	FIRST SUBMITTAL

FILE	CHG PROJECT #	SHEET NUMBER
DRAWN BY: GW3	3566.100	<b>45</b>
DATE		OF 115 SHEETS
CHECKED BY: SDB	SCALE	
DATE	H: 1"=20' V: 1"=5'	