



SCALE:
H: 1"=20'
V: 1"=5'

MATCH LINE STA. 211+50
SEE PAGE 45

MATCH LINE STA. 217+50
SEE PAGE 47

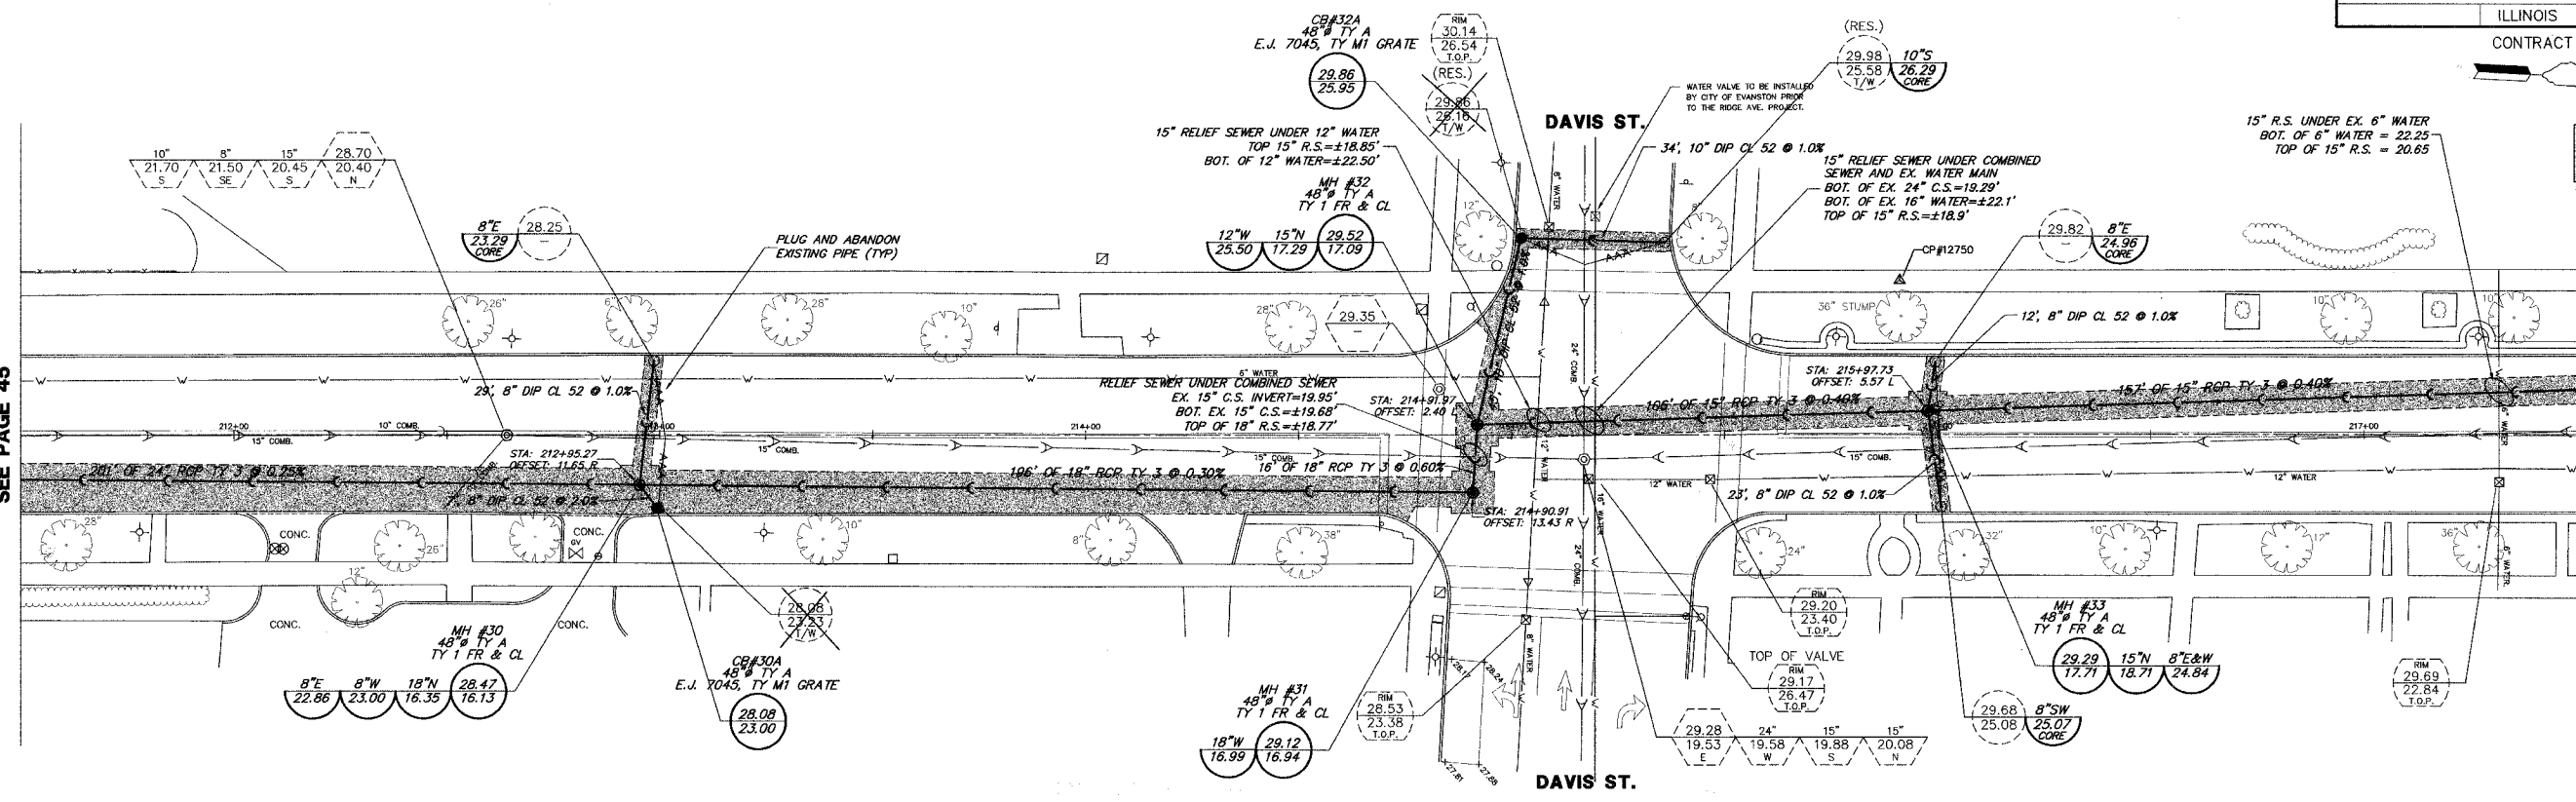

RIDGE AVENUE

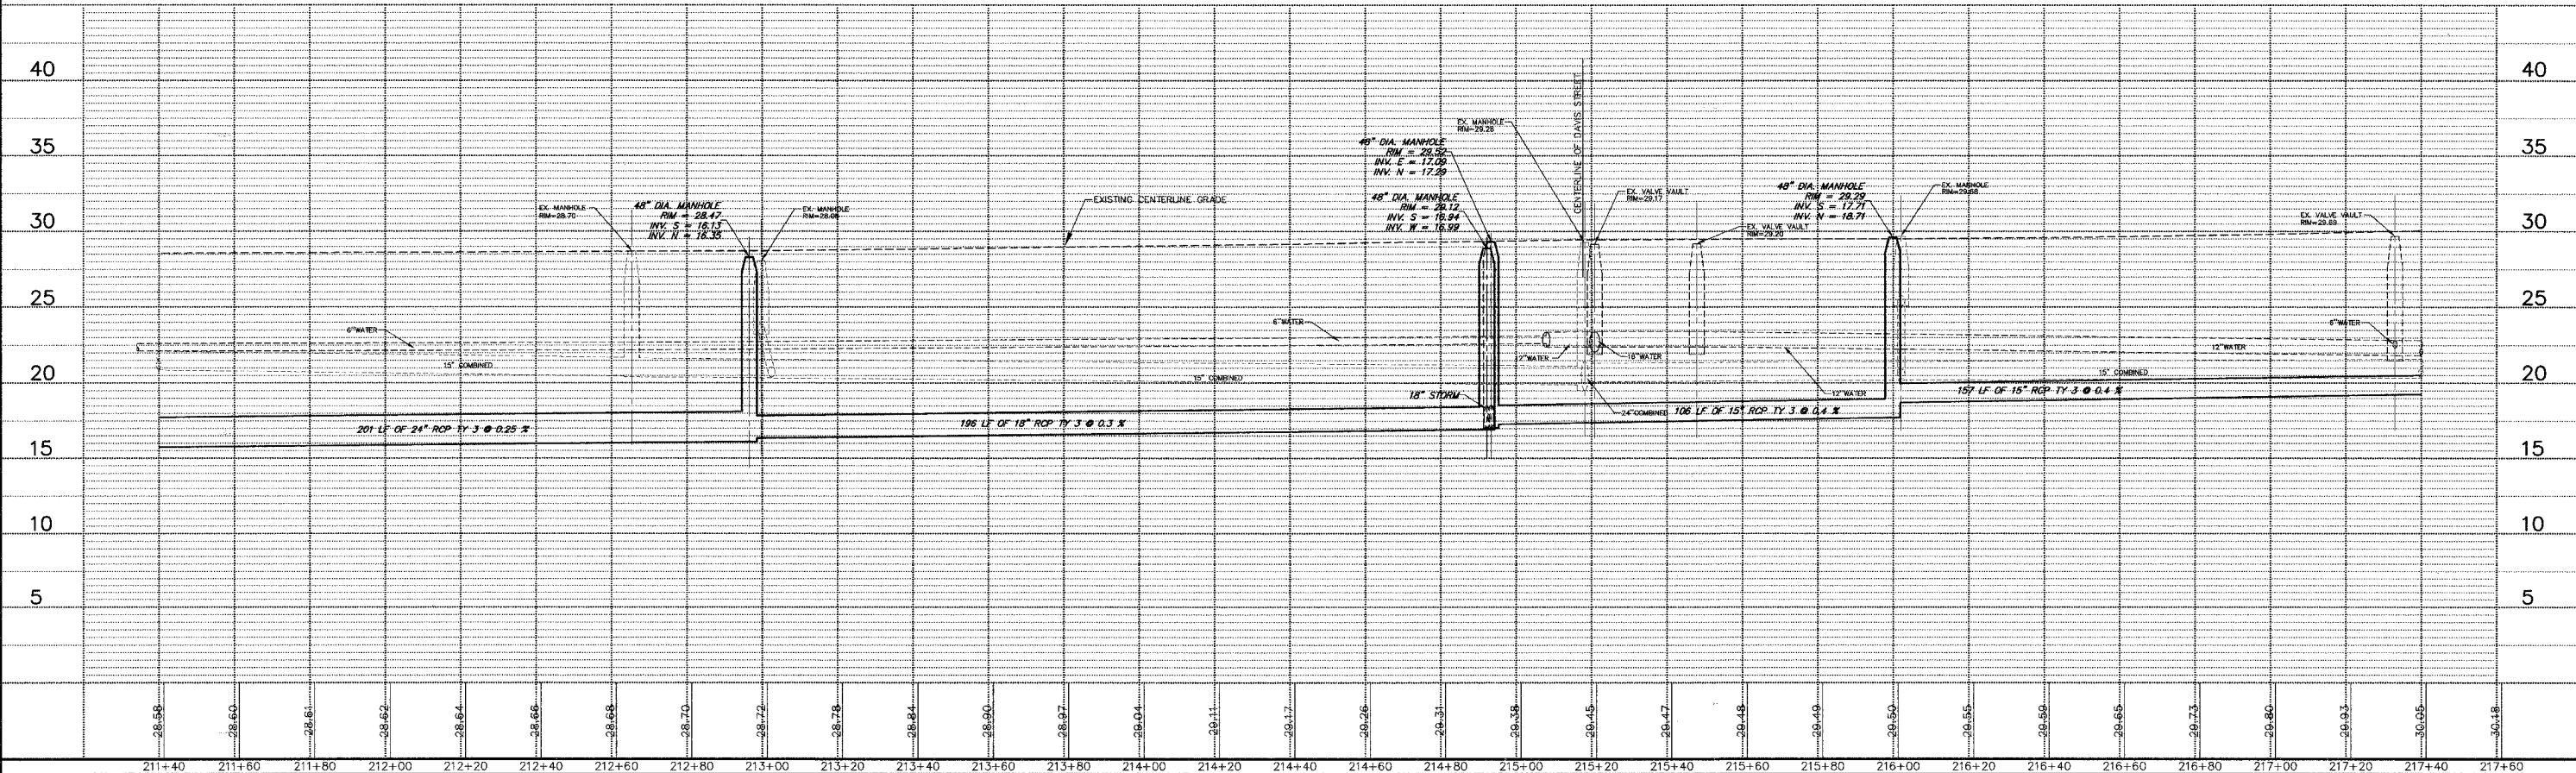

PLAN & PROFILE

**RIDGE AVENUE
RELIEF SEWER IMPROVEMENTS
EVANSTON, ILLINOIS**

**GEWALT HAMILTON
ASSOCIATES, INC.**
CONSULTING ENGINEERS & SURVEYORS
850 Forest Edge Drive Vernon Hills, IL 60061 Tel. 847.478.9700 Fax 847.478.9701

COPYRIGHT NOTICE
This drawing is the property of Gewalt-Hamilton Assoc., Inc. and is not to be used for any purpose other than the specific project and site named herein, and cannot be reproduced in any manner without the express written permission from Gewalt-Hamilton Associates, Inc.

NO.	BY	DATE	REVISION
3	SDB	8-28-07	PER IDOT COMMENTS
2	KD	7-27-07	PER IDOT COMMENTS ON 7/24/07
1	DSM	5-18-07	FIRST SUBMITTAL

FILE	GHA PROJECT #	SHEET NUMBER
DRAWN BY: CWS	3566.100	46
CHECKED BY: SDB	SCALE:	OF 115 SHEETS
DATE	H: 1"=20' V: 1"=5'	

RIDGE AVE. RELIEF SEWER PLAN & PROFILE - 3566.100