


RIDGE AVENUE

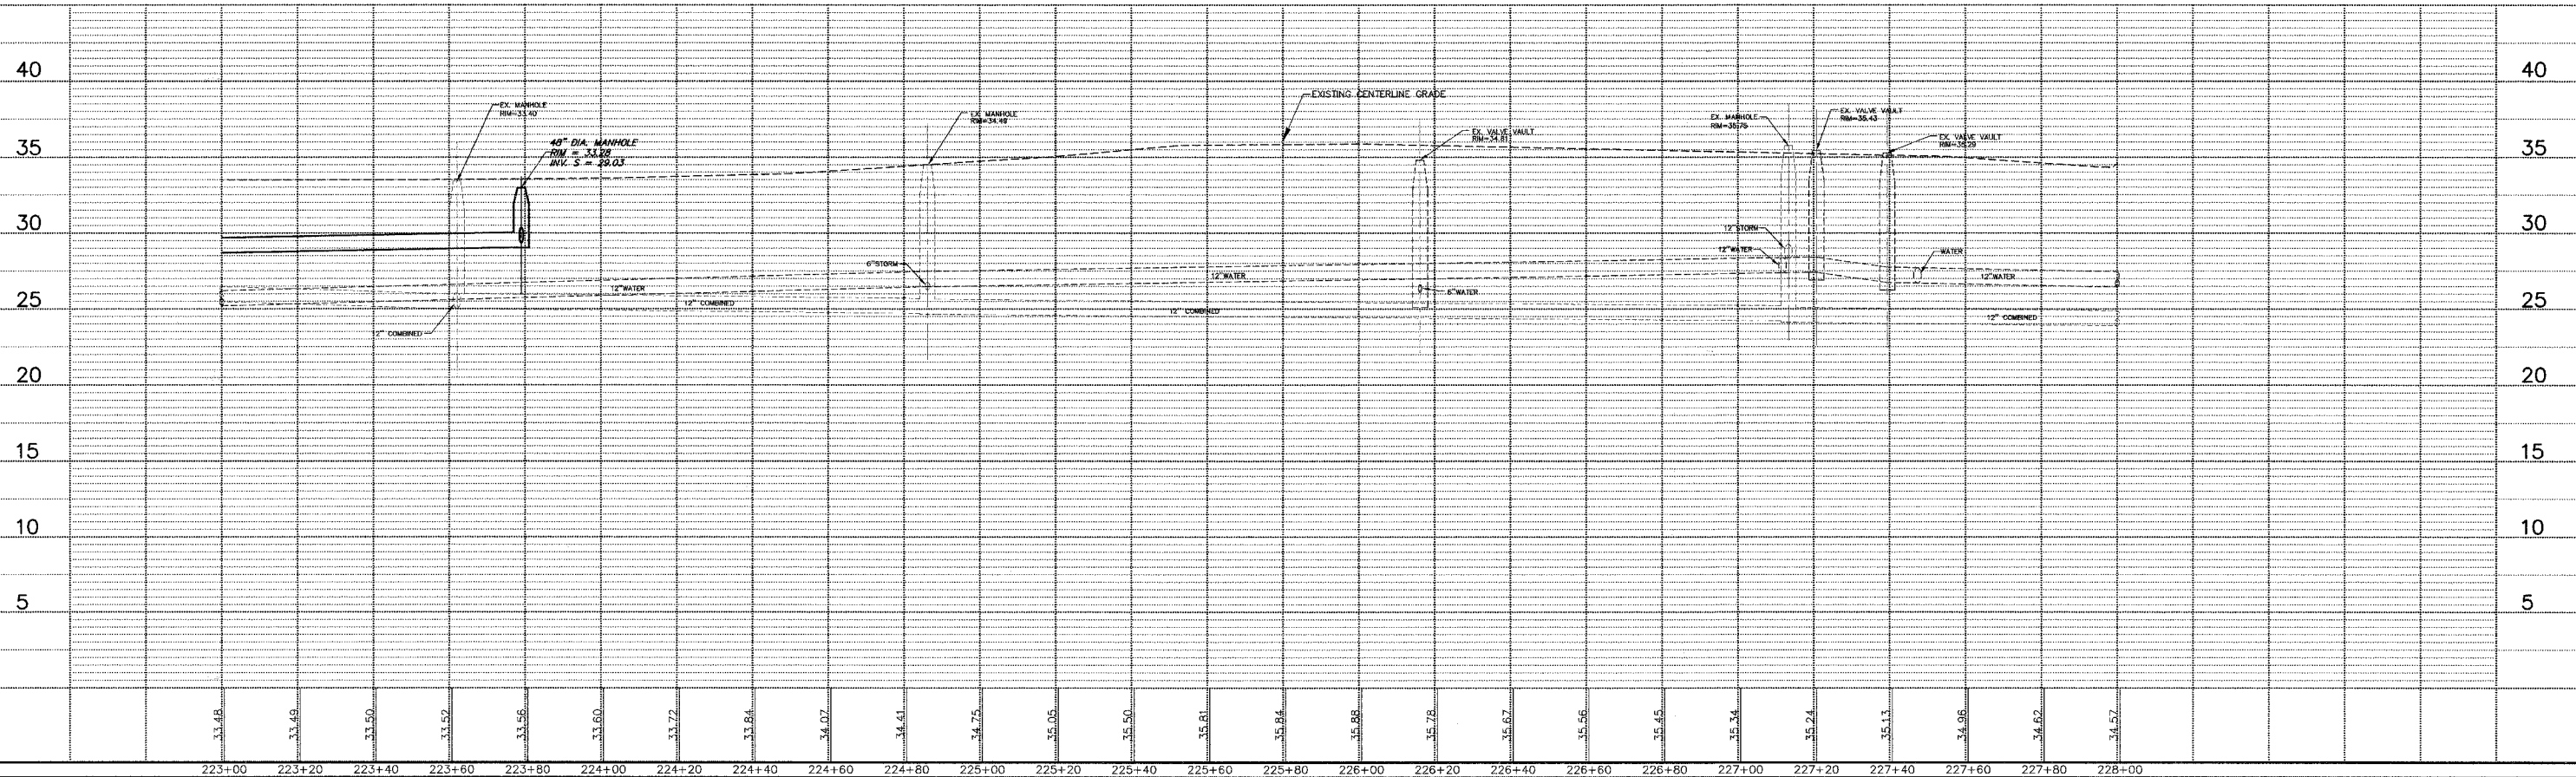

GEWALT HAMILTON ASSOCIATES, INC.
 CONSULTING ENGINEERS & SURVEYORS
 850 Forest Edge Drive Vernon Hills, IL 60061 Tel. 847.478.9700 Fax 847.478.9701

COPYRIGHT NOTICE
 This drawing is the property of Gewalt-Hamilton Assoc., Inc. and is not to be used for any purpose other than the specific project and site named herein, and cannot be reproduced in any manner without the express written permission from Gewalt-Hamilton Associates, Inc.

PLAN & PROFILE
RIDGE AVENUE
RELIEF SEWER IMPROVEMENTS
EVANSTON, ILLINOIS

NO.	BY	DATE	REVISION
3	SDB	8-28-07	PER IDOT COMMENTS
2	KD	7-27-07	PER IDOT COMMENTS ON 7/24/07
1	DSM	5-18-07	FIRST SUBMITTAL

FILE:	GHA PROJECT #	SHEET NUMBER:
DRAWN BY: GWS	3566.100	48
DATE:		OF 115 SHEETS
CHECKED BY: SDB	SCALE:	
DATE:	H: 1"=20'	
	V: 1"=5'	

RIDGE AVE. RELIEF SEWER PLAN & PROFILE - 3566.100