
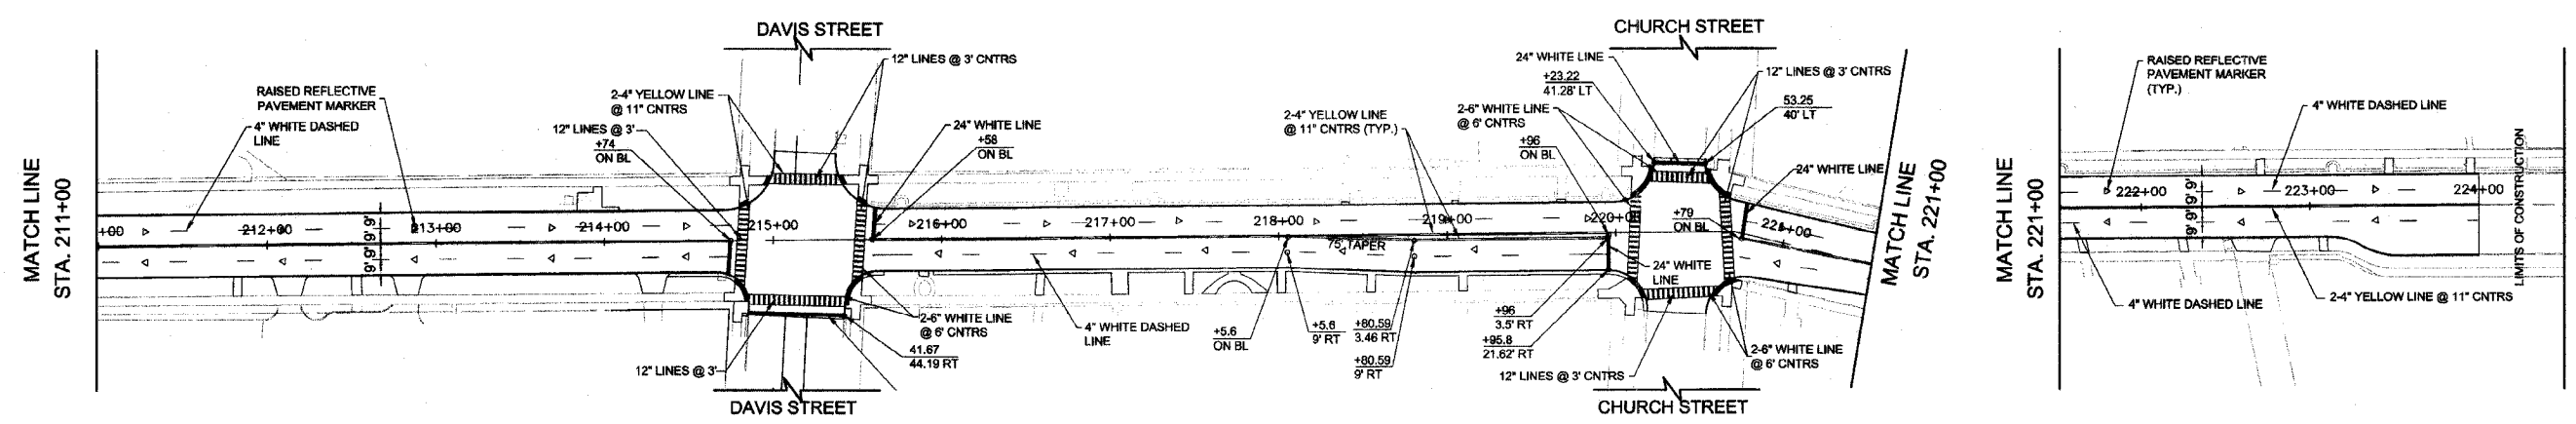


FILE	SECTION	COUNTY	TOTAL SHEETS	SHEET NO.
2744	06-00241-00-PV	COOK	115	53
STA. 196+50	TO STA. 224+50			
XX-XXXXX-XX-XX	ELMS	SURFACE TRANSPORTATION FUNDING		

CONTRACT NUMBER 83968

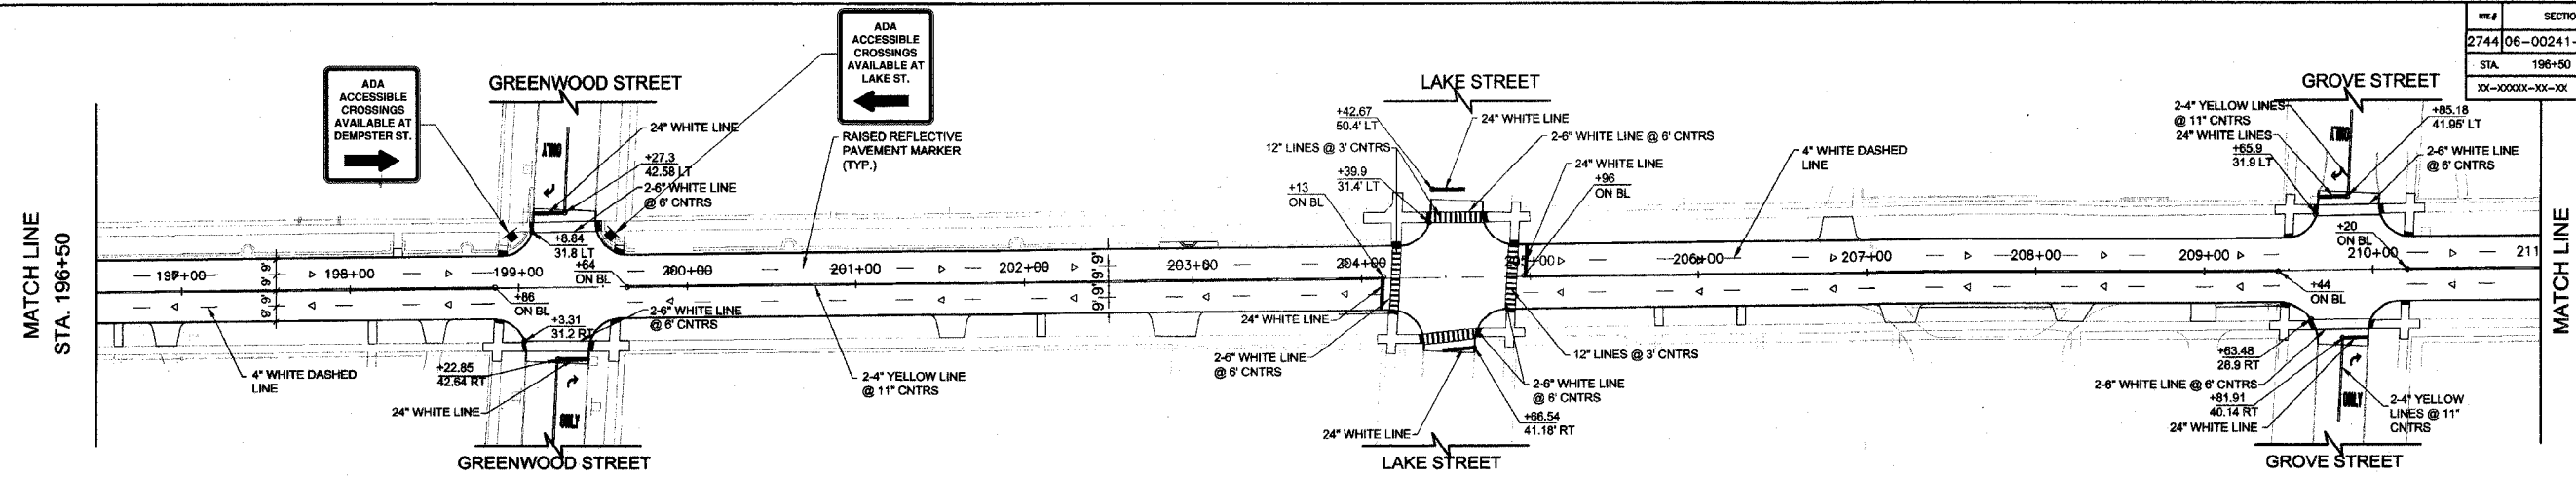

1. ALL EXISTING SIGNS, REGULATORY, WARNING, GUIDE, RECREATIONAL AND CULTURAL INTEREST CITY SIGN SHALL REMAIN. REPLACE AS REQUESTED BY THE ENGINEER.
2. ALL SIGNS SHOWN ARE NEW AND SHALL BE FURNISHED AND INSTALLED.
3. 4" WHITE DASHED LINES SHALL CONSIST OF 10 FT LINE SEGMENTS AND 30 FT GAPS.
4. 4" WHITE DASHED LINES AT TAPER SHALL CONSIST OF 2 FT LINE SEGMENTS AND 6 FT GAPS.

NO.	DATE	DESCRIPTION

CITY OF EVANSTON
PAVEMENT MARKING & SIGNING PLAN
RIDGE AVENUE IMPROVEMENT
 STA. 196+50 TO 224+50

SCALE IN FEET

DATE: 8/31/2007
 DESIGNED BY: RAM
 TECHNICIAN: RR
 CHECKED BY: WCM