


CITY OF EVANSTON	DATE	TOTAL SHEETS	SHEET NO.
RIDGE AVENUE	8/31/2007	115	87
STA. 142+00	TO STA. 146+00		

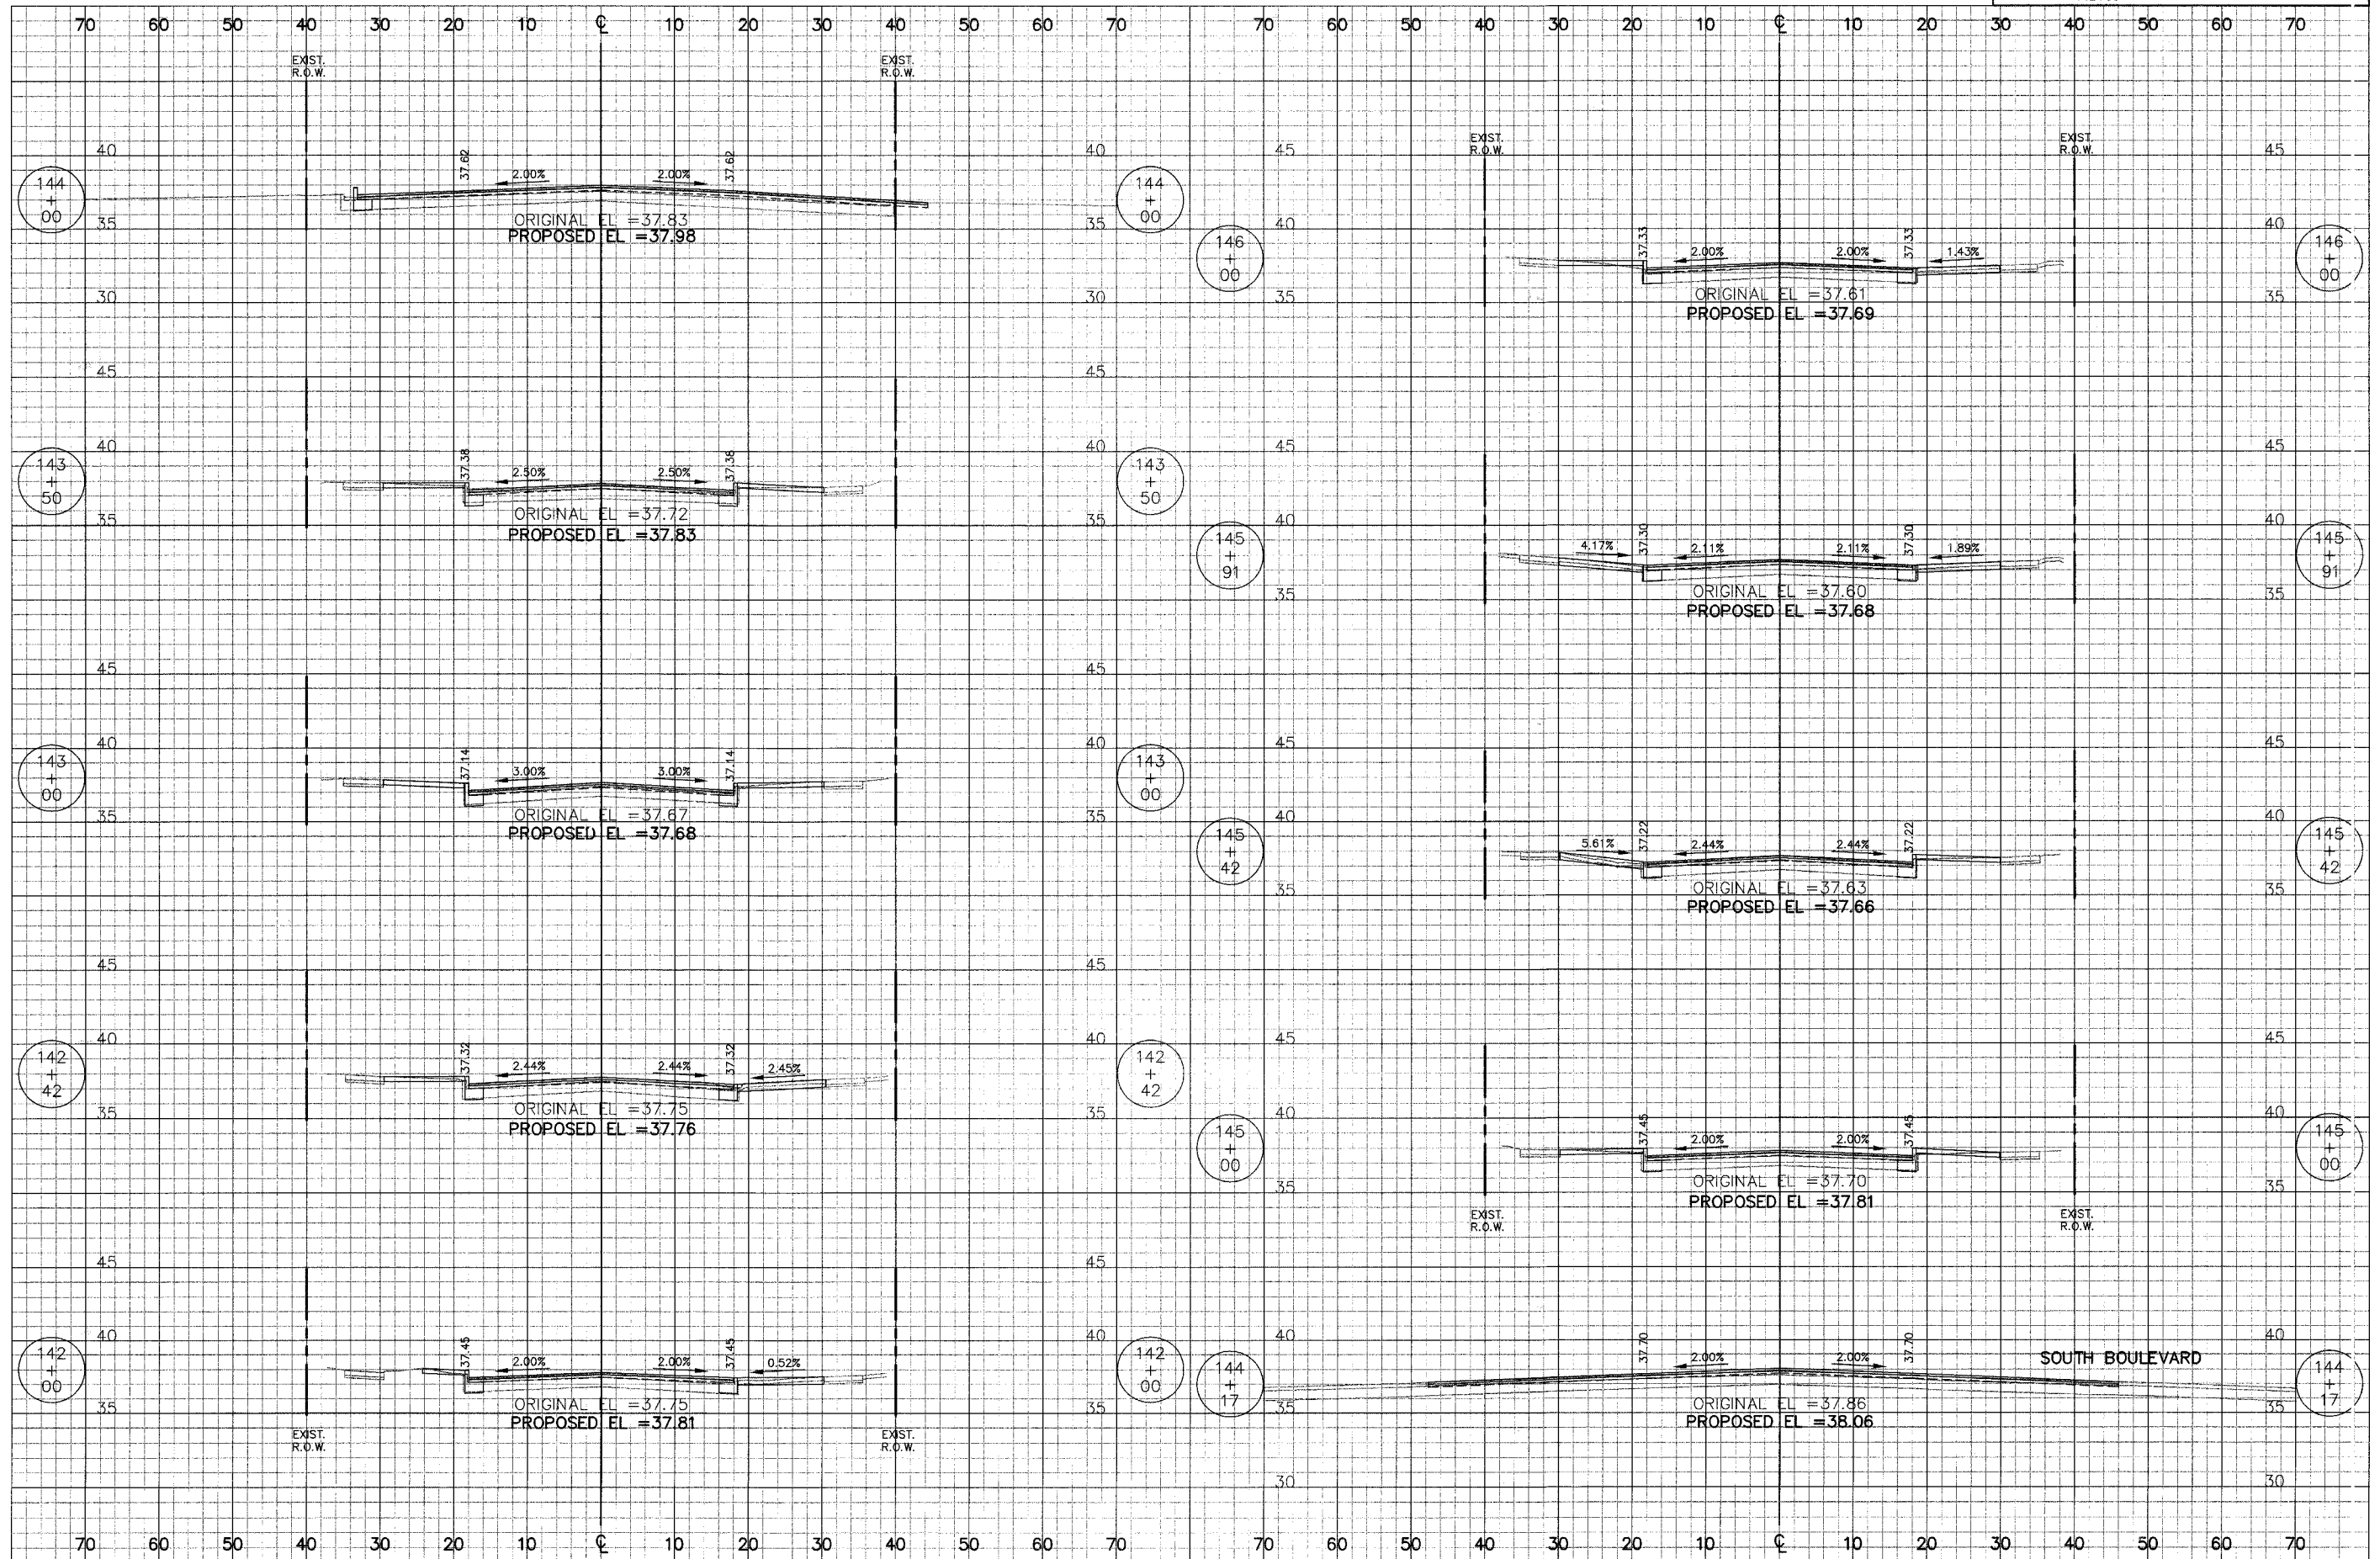

J:\1944\Phase II\cad\Sheets\Exec\1944\_xs01.dwg  
Aug 26, 2007 - 11:11AM