


CITY OF EVANSTON		DATE	TOTAL SHEETS	SHEET NO
RIDGE AVENUE		8/31/2007	115	91
STA.	159+50	TO STA.	164+00	

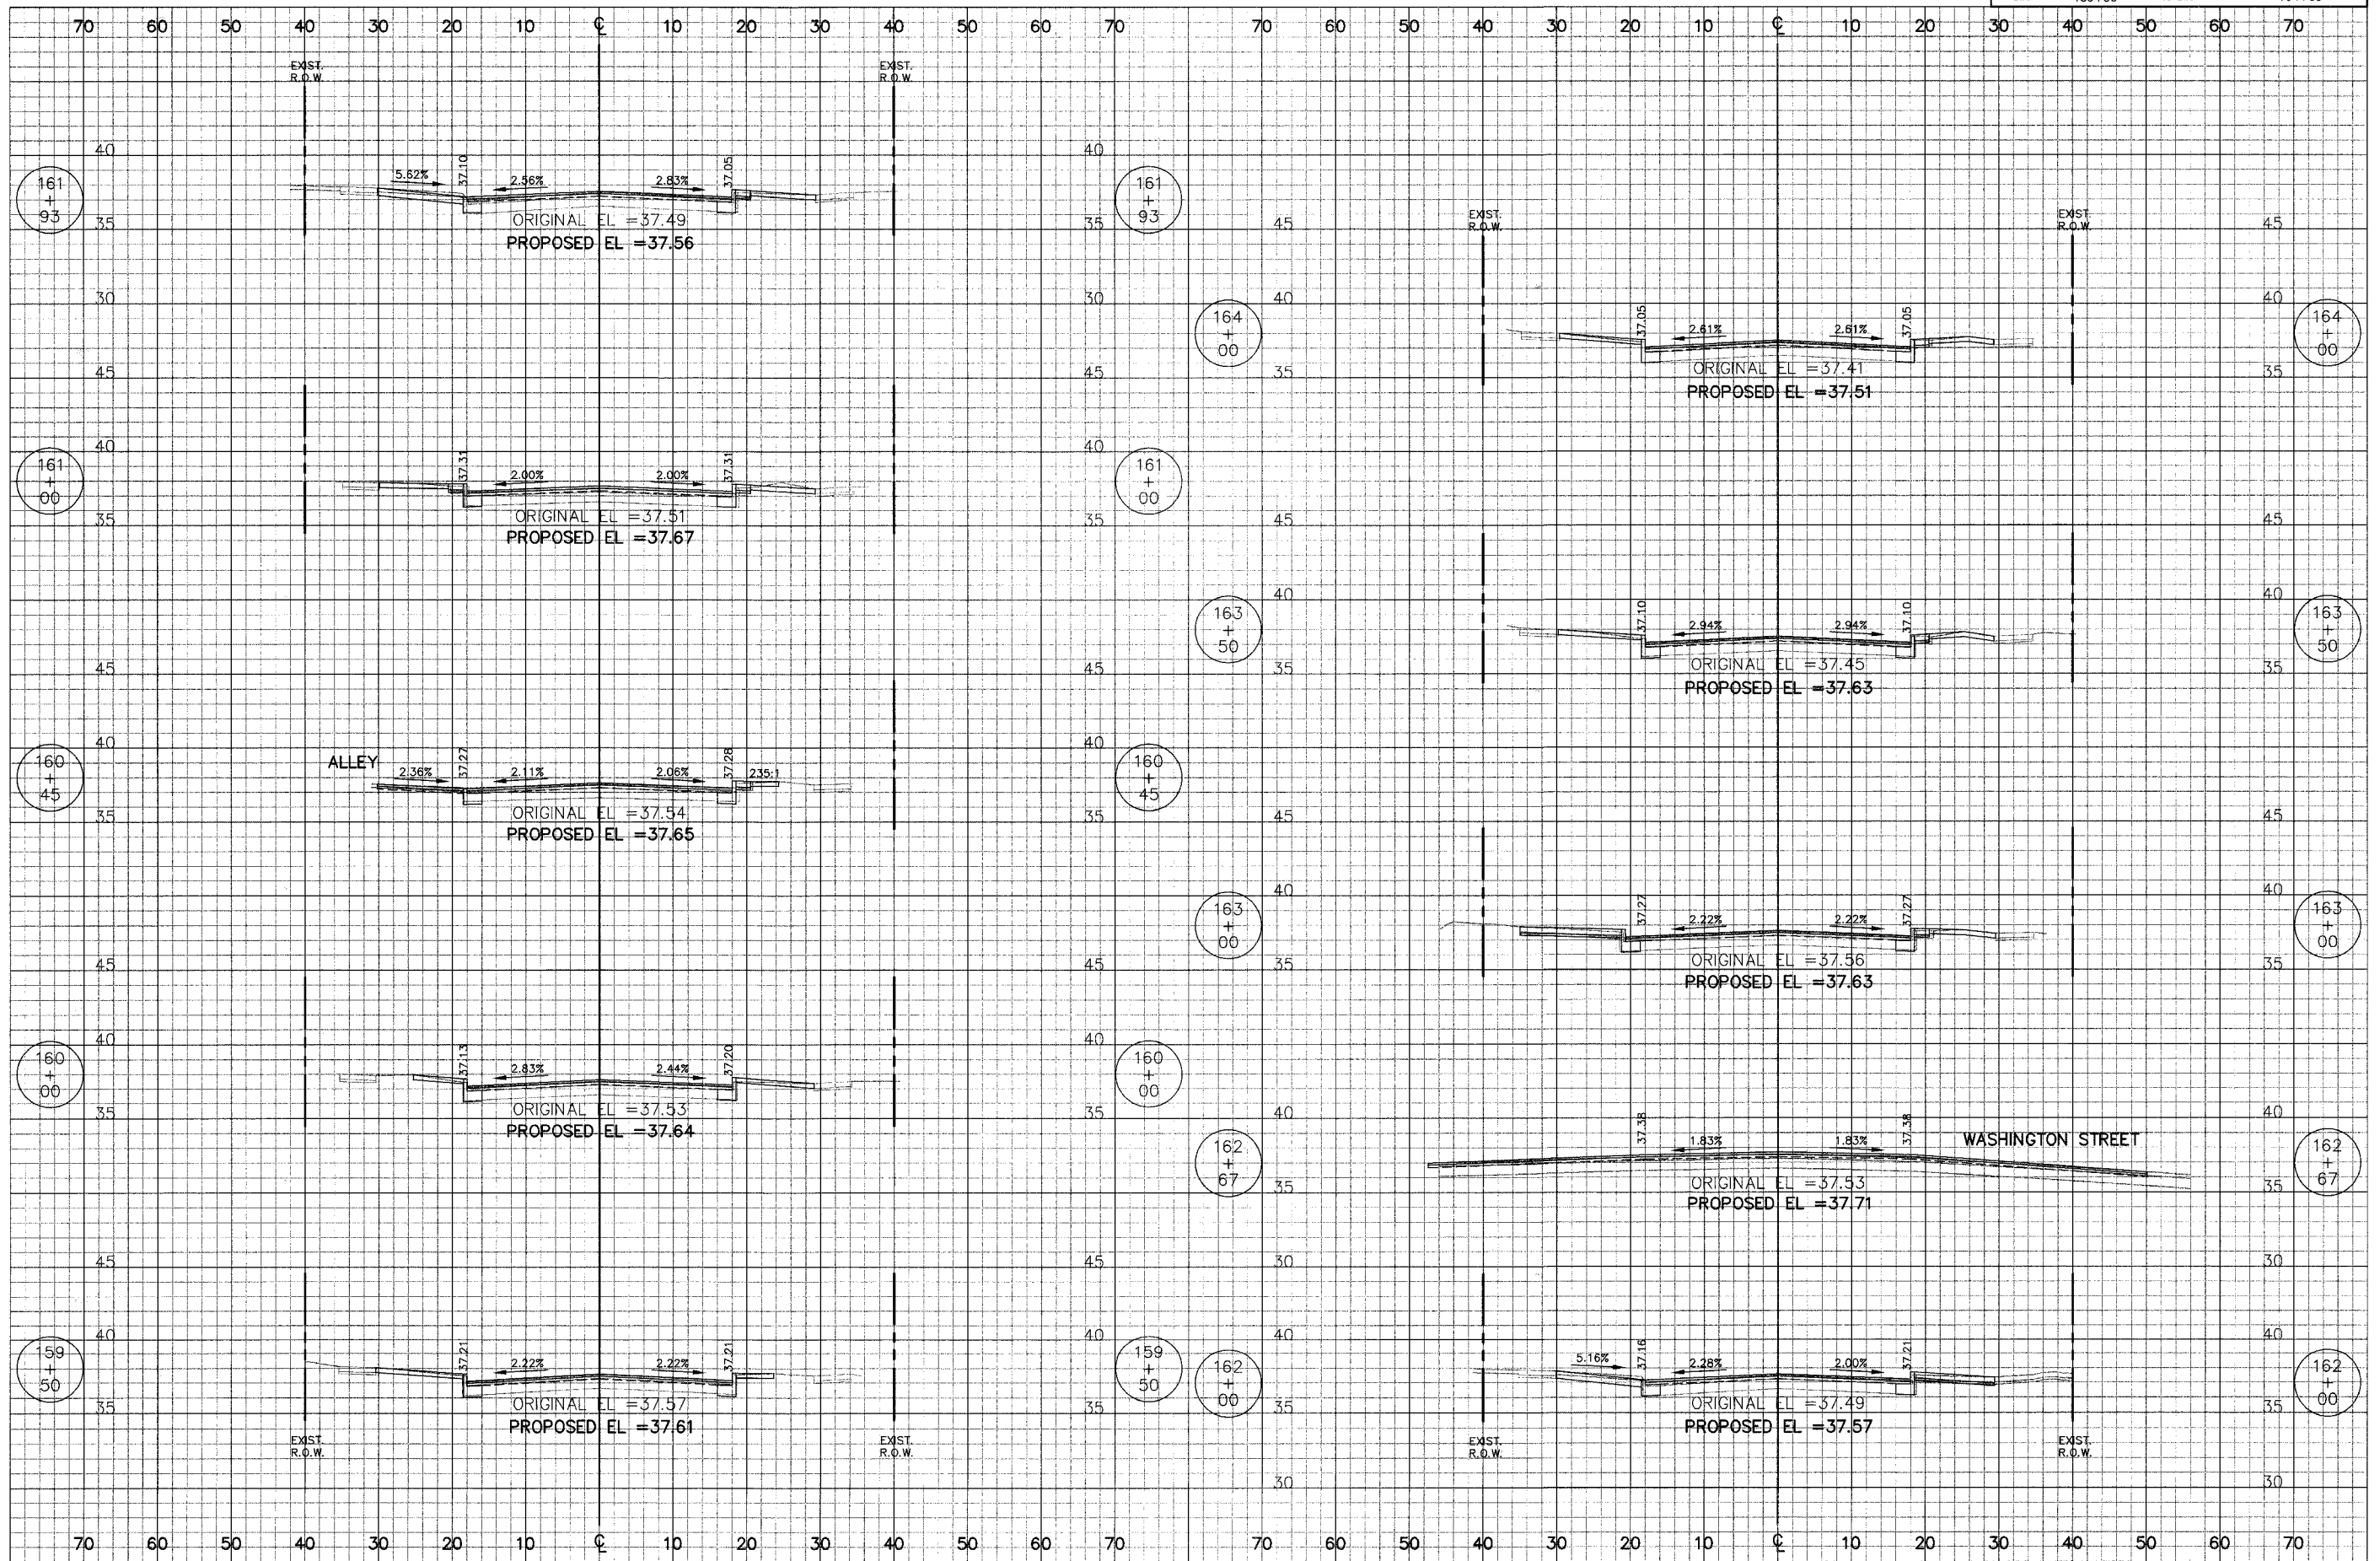

J:\1944\Phase II\cadd\Sheets\Xsec\1944\_xs02.dwg  
Aug 26, 2007 11:16AM