


CITY OF EVANSTON	DATE	TOTAL SHEETS	SHEET NO
RIDGE AVENUE	8/31/2007	115	94
STA. 172+60	TO STA.	176+00	

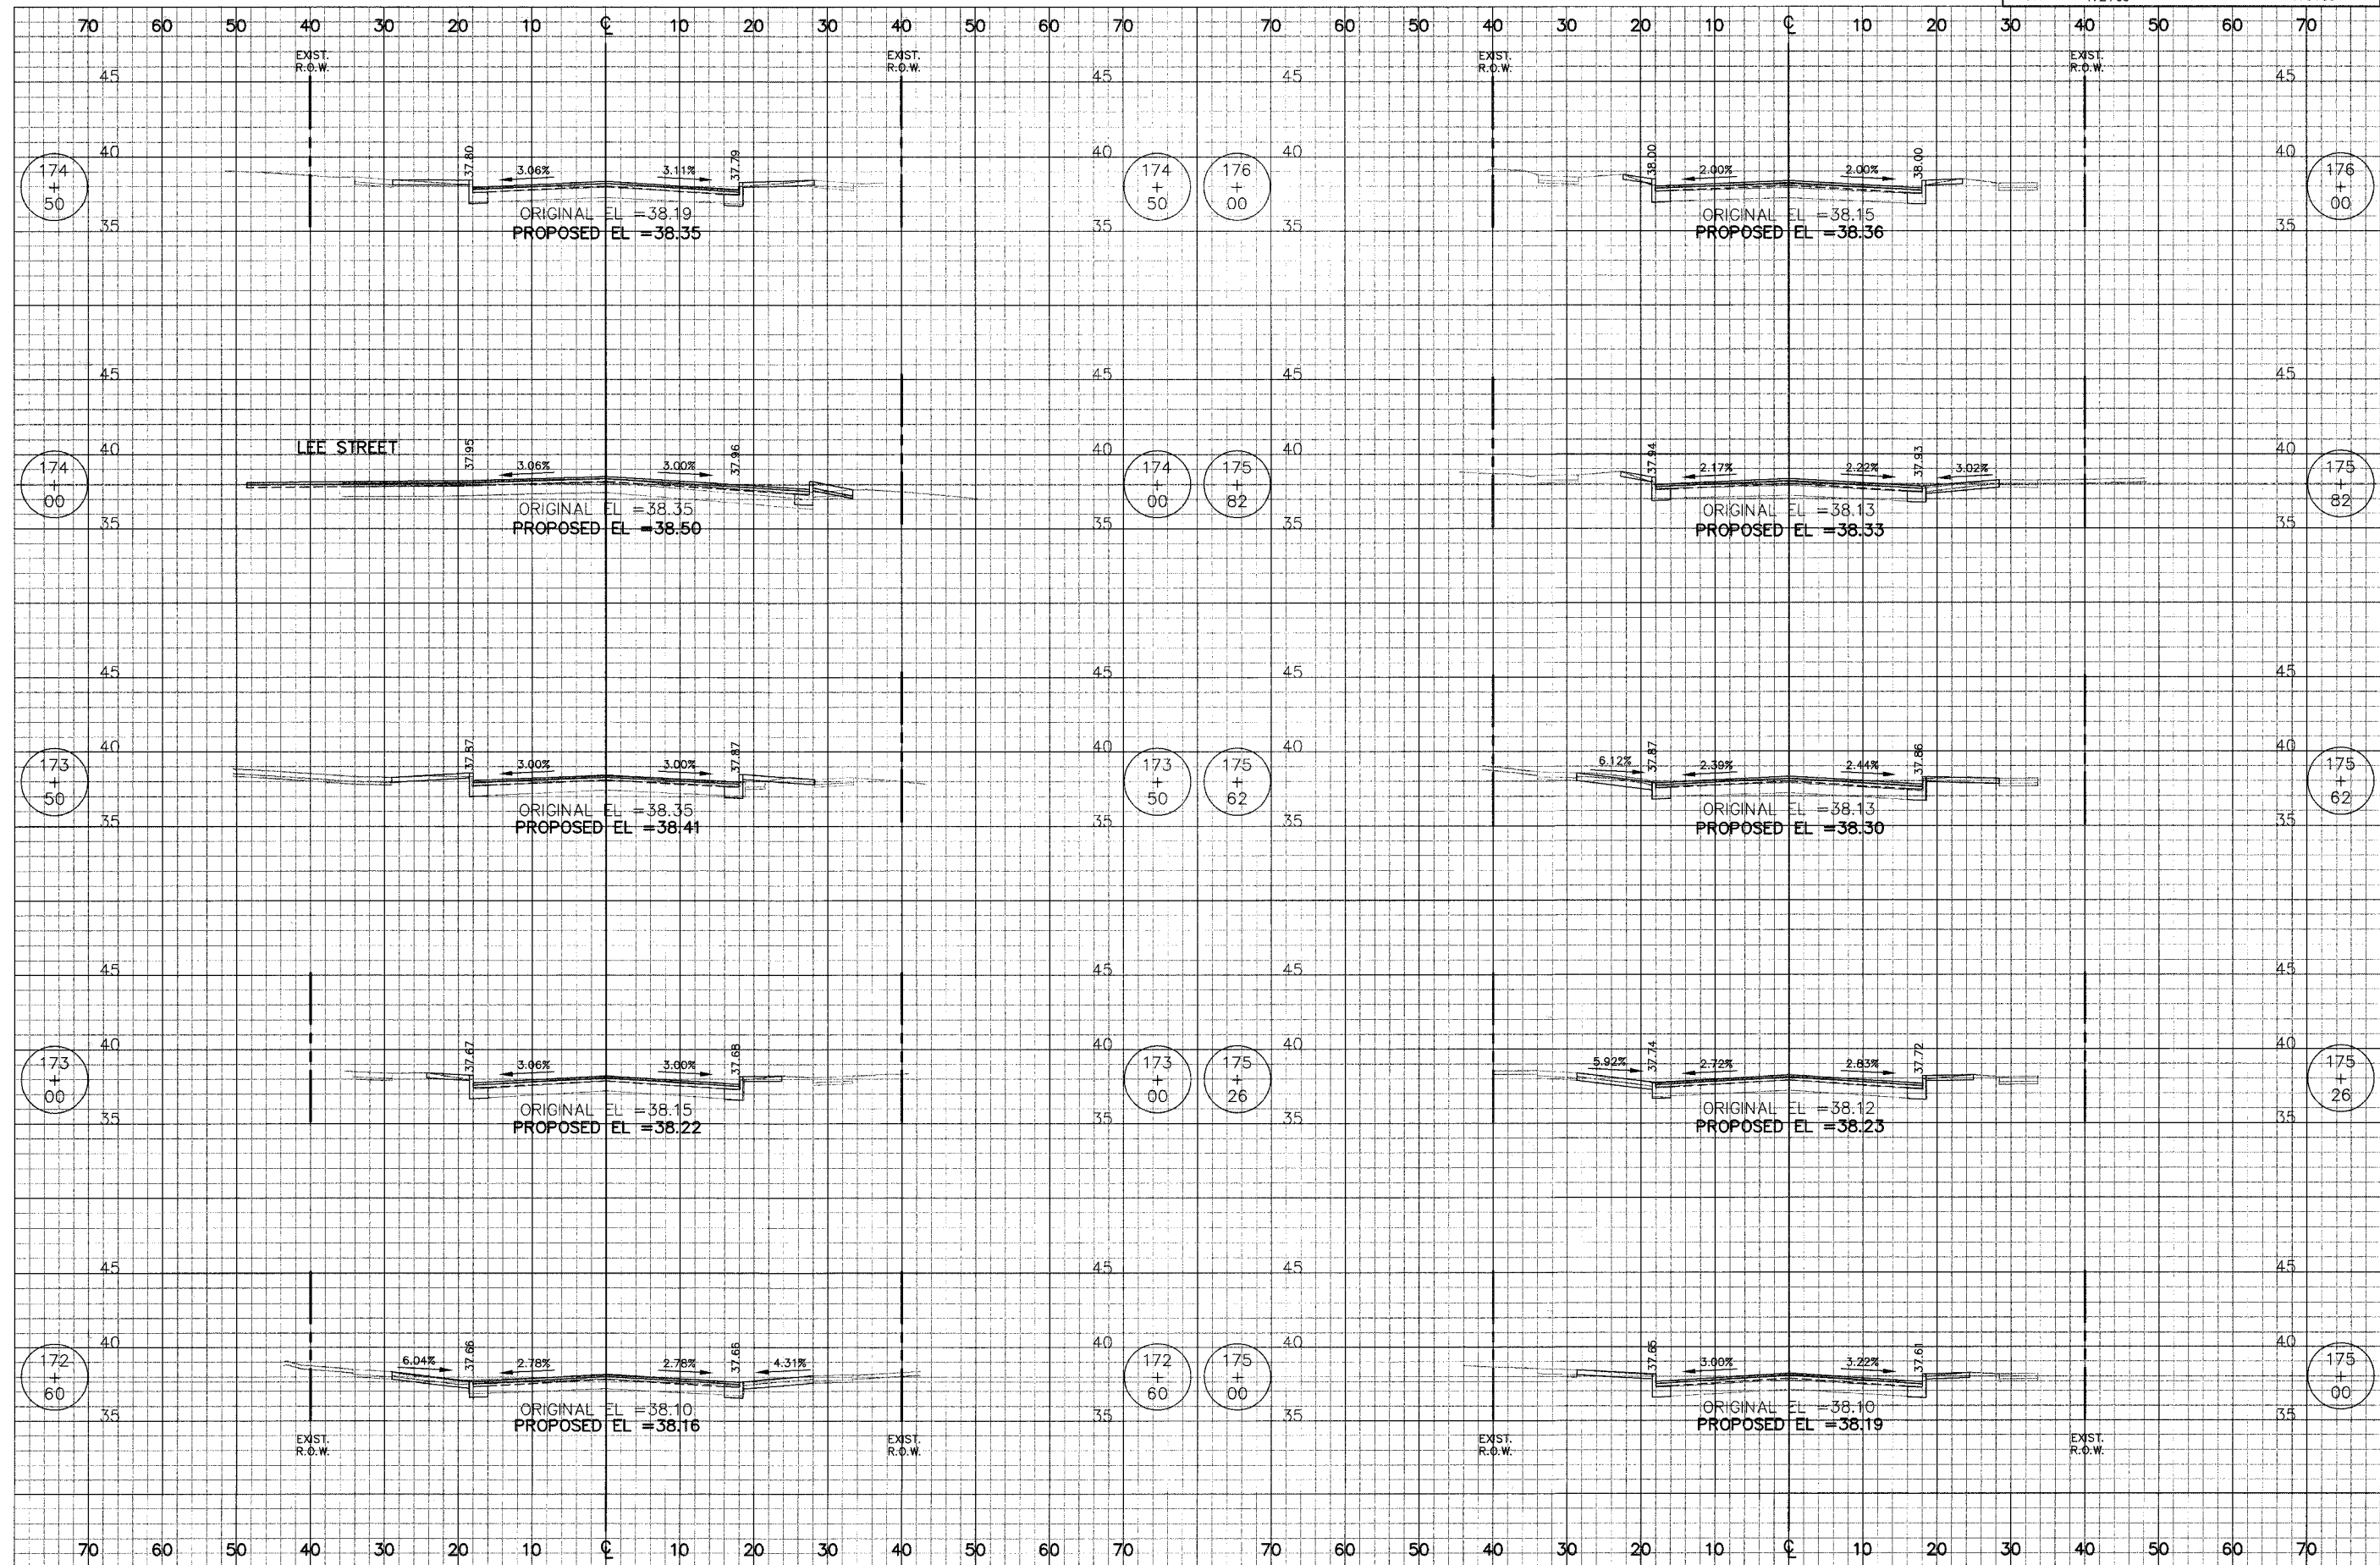

J:\1944\Phase II\cad\Sheets\Xsec\1944_xs02.dwg
Aug 26, 2007 11:17AM