


CITY OF EVANSTON	DATE	TOTAL SHEETS	SHEET NO
RIDGE AVENUE	8/31/2007	115	96
STA. 181+00	TO STA.	184+62	

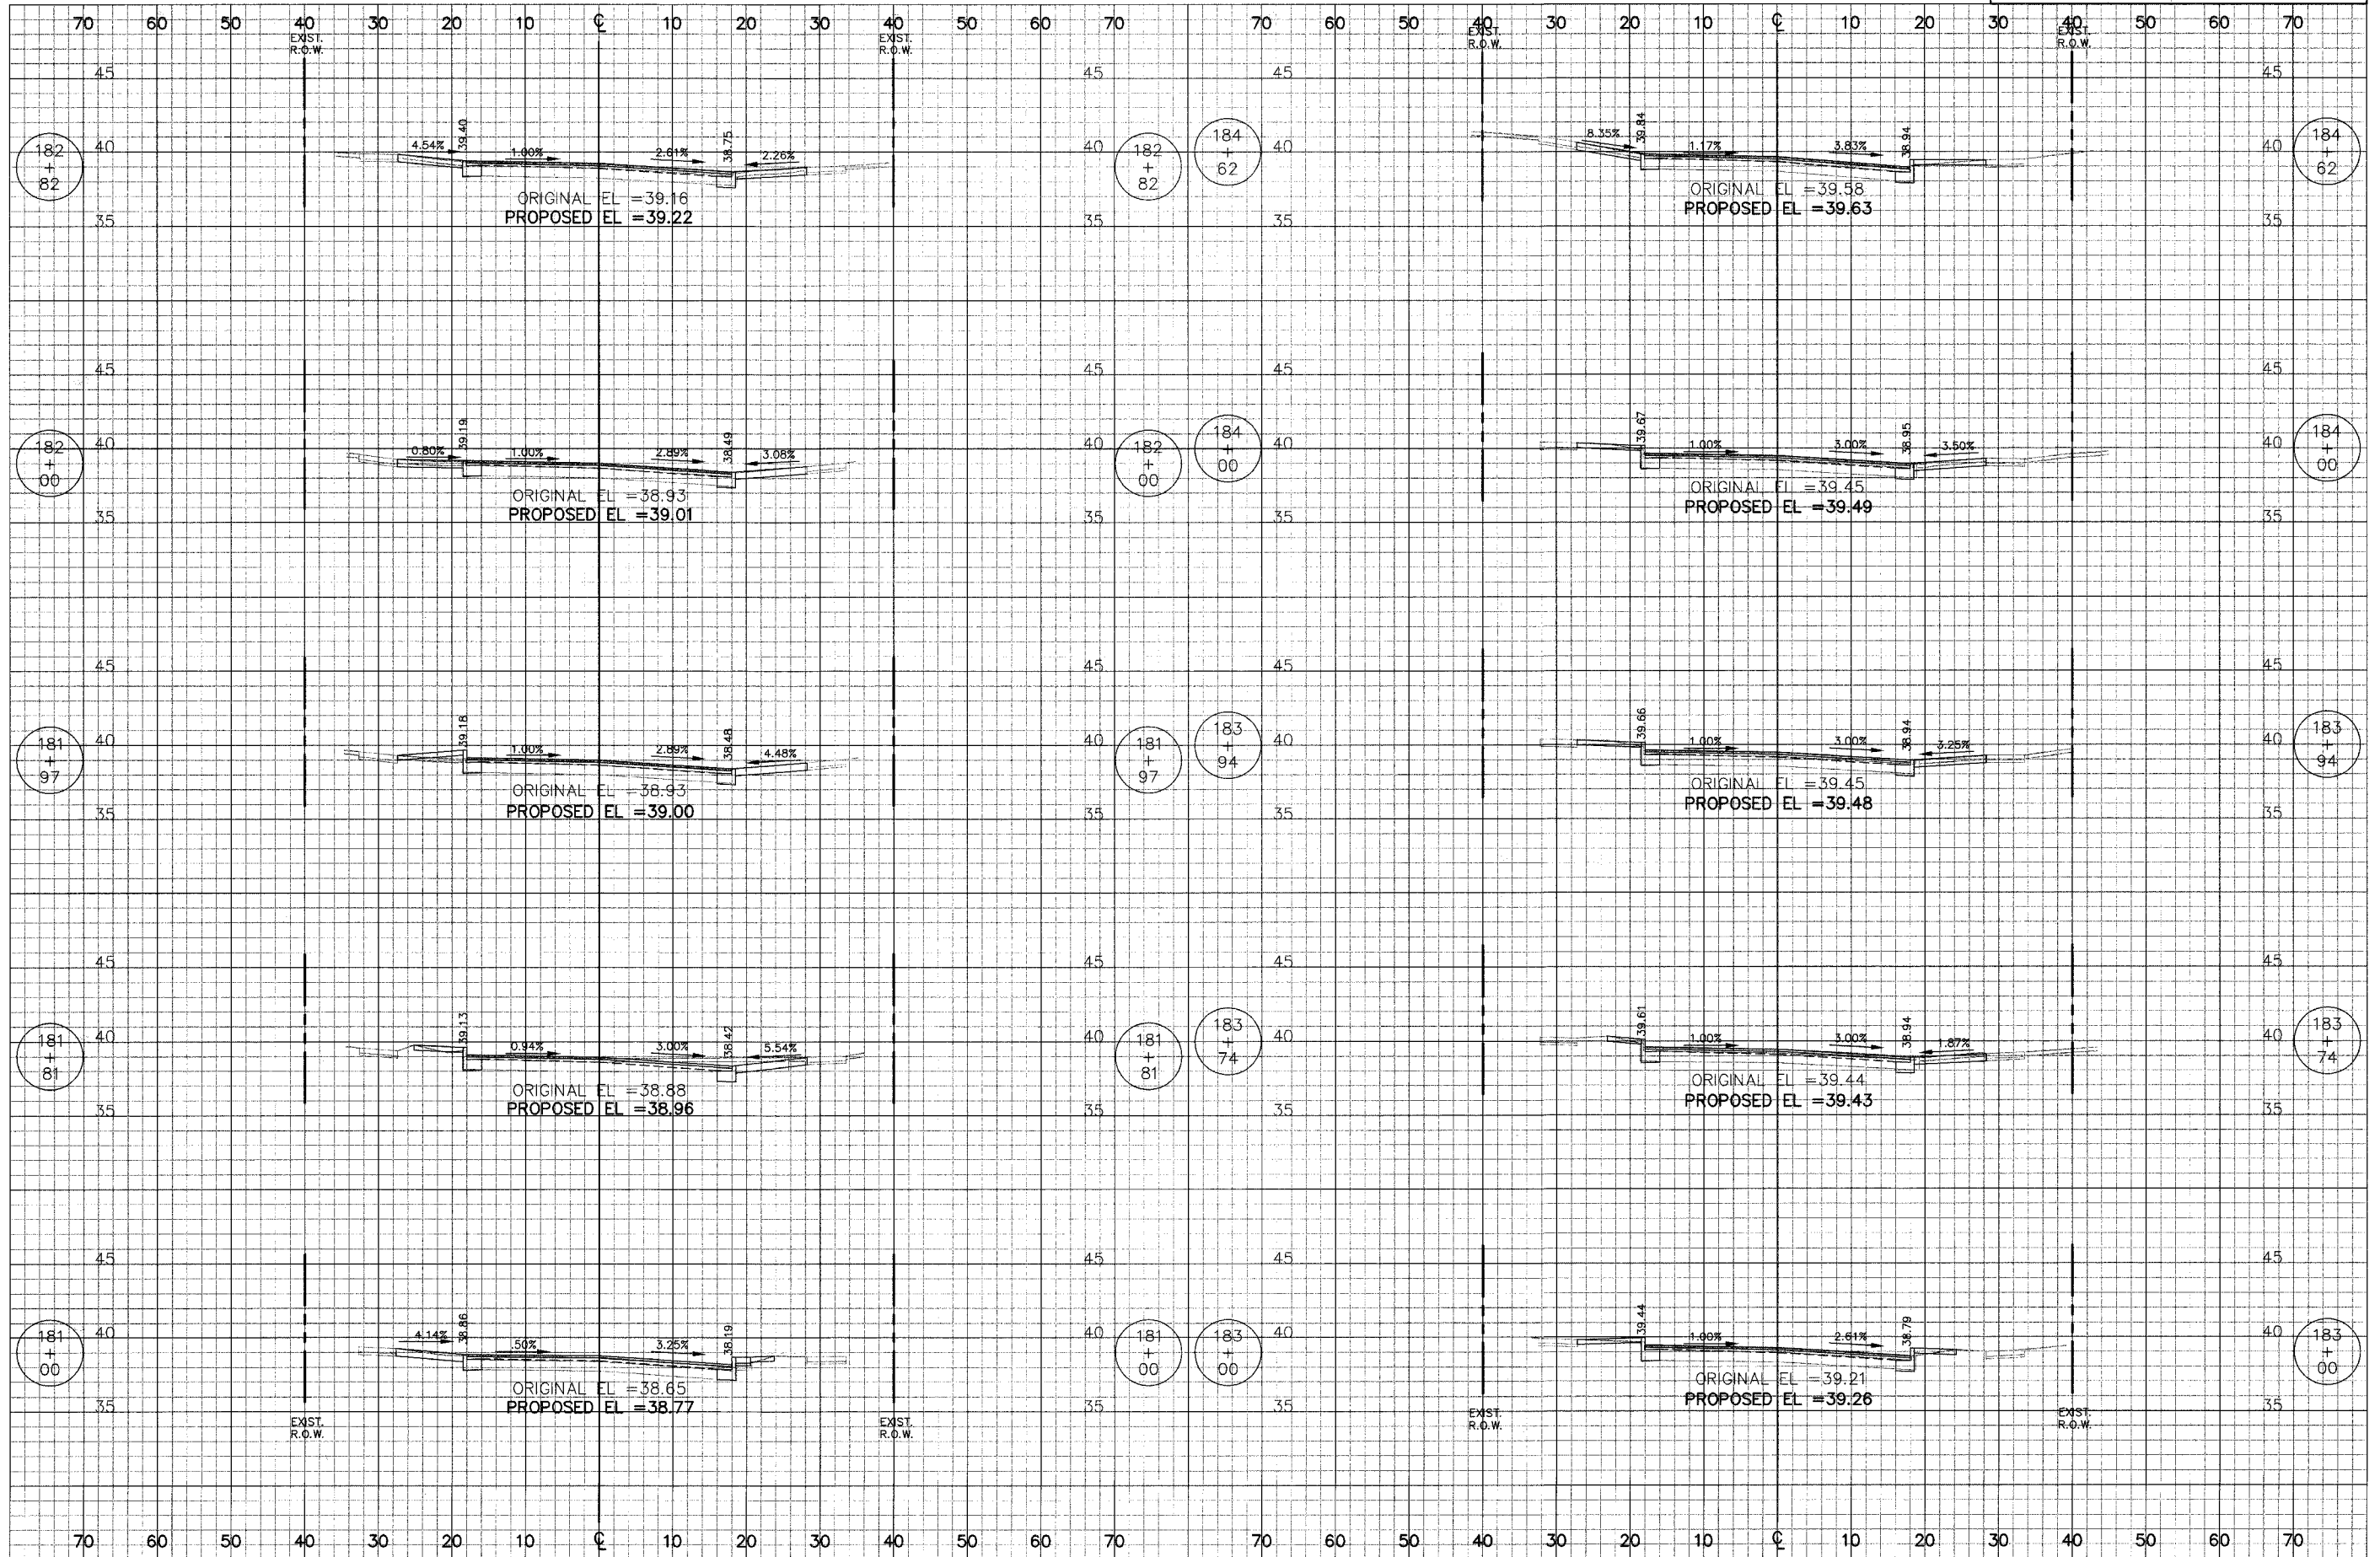

J:\1944\Phase II\cad\Sheets\Xsec\1944\_xs02.dwg  
Aug 26, 2007 11:18AM