


CITY OF EVANSTON		DATE	TOTAL SHEETS	SHEET NO.
RIDGE AVENUE		8/31/2007	115	100
STA. 196+21	TO STA. 200+50			

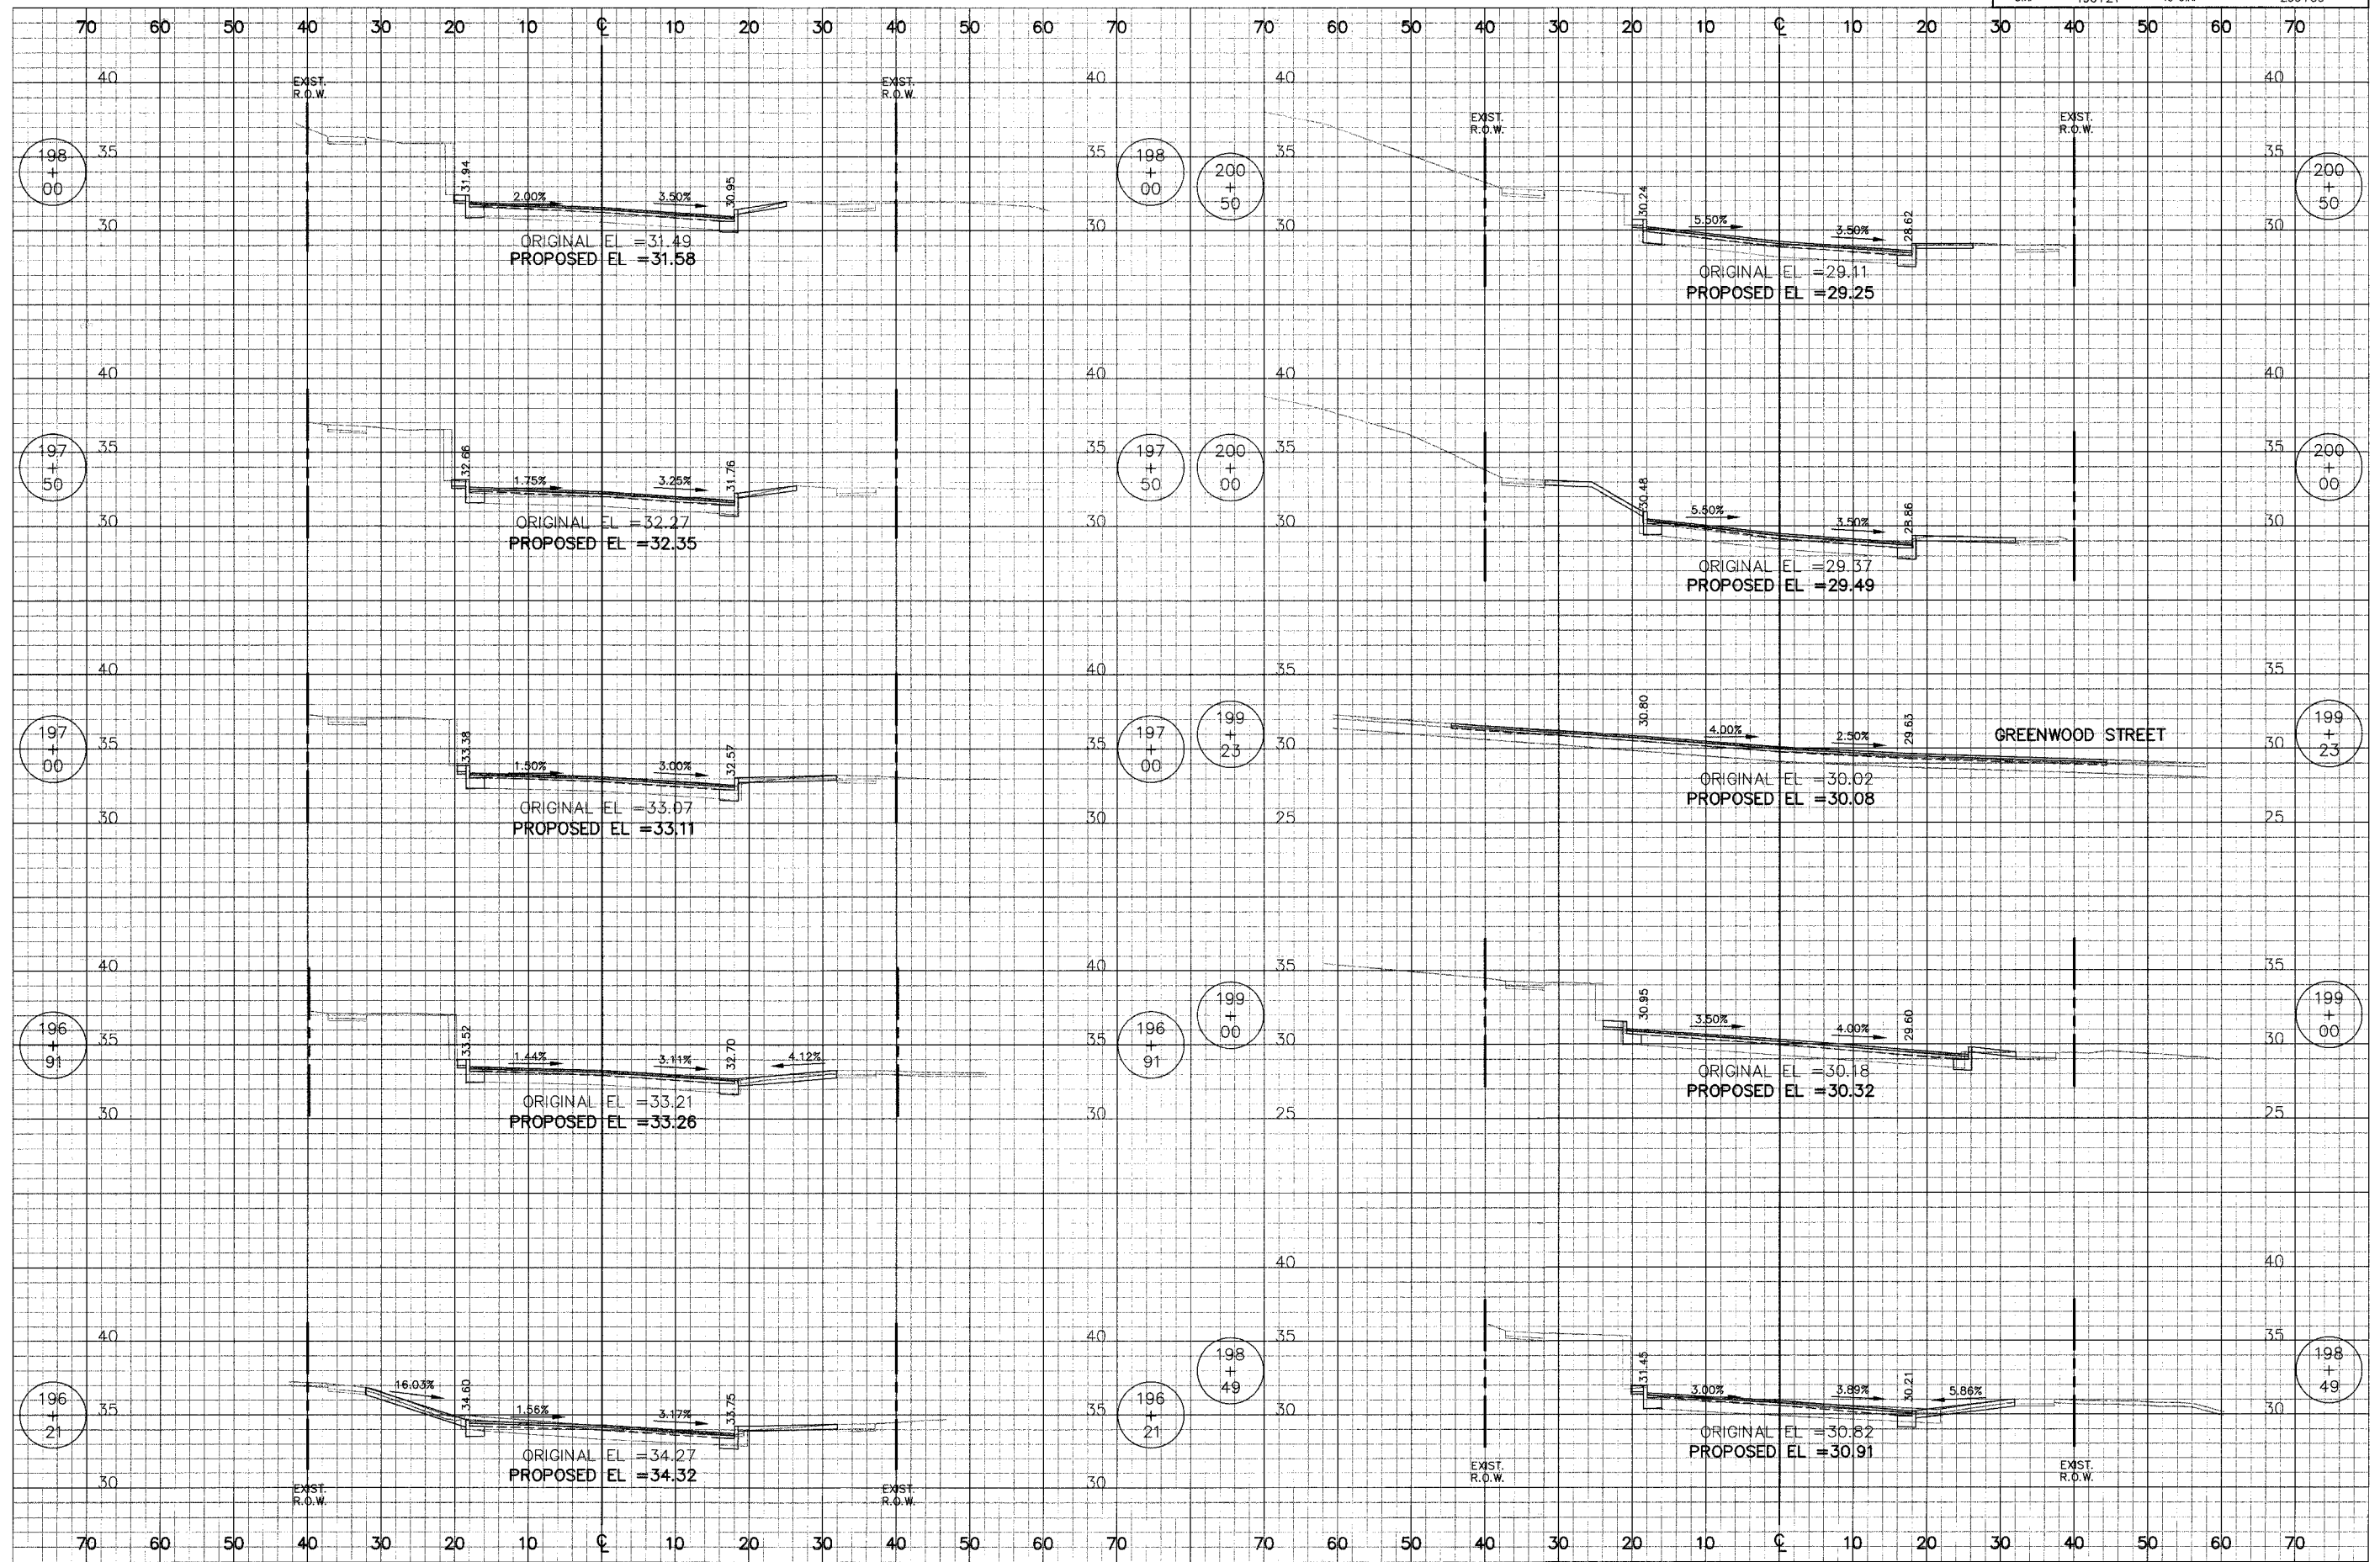

J:\1944\Phase II\cod\Sheets\Xsec\1944_xs02.dwg
Aug 26, 2007 - 11:20AM