


Section
99-00215-00-TL
Sheet 44

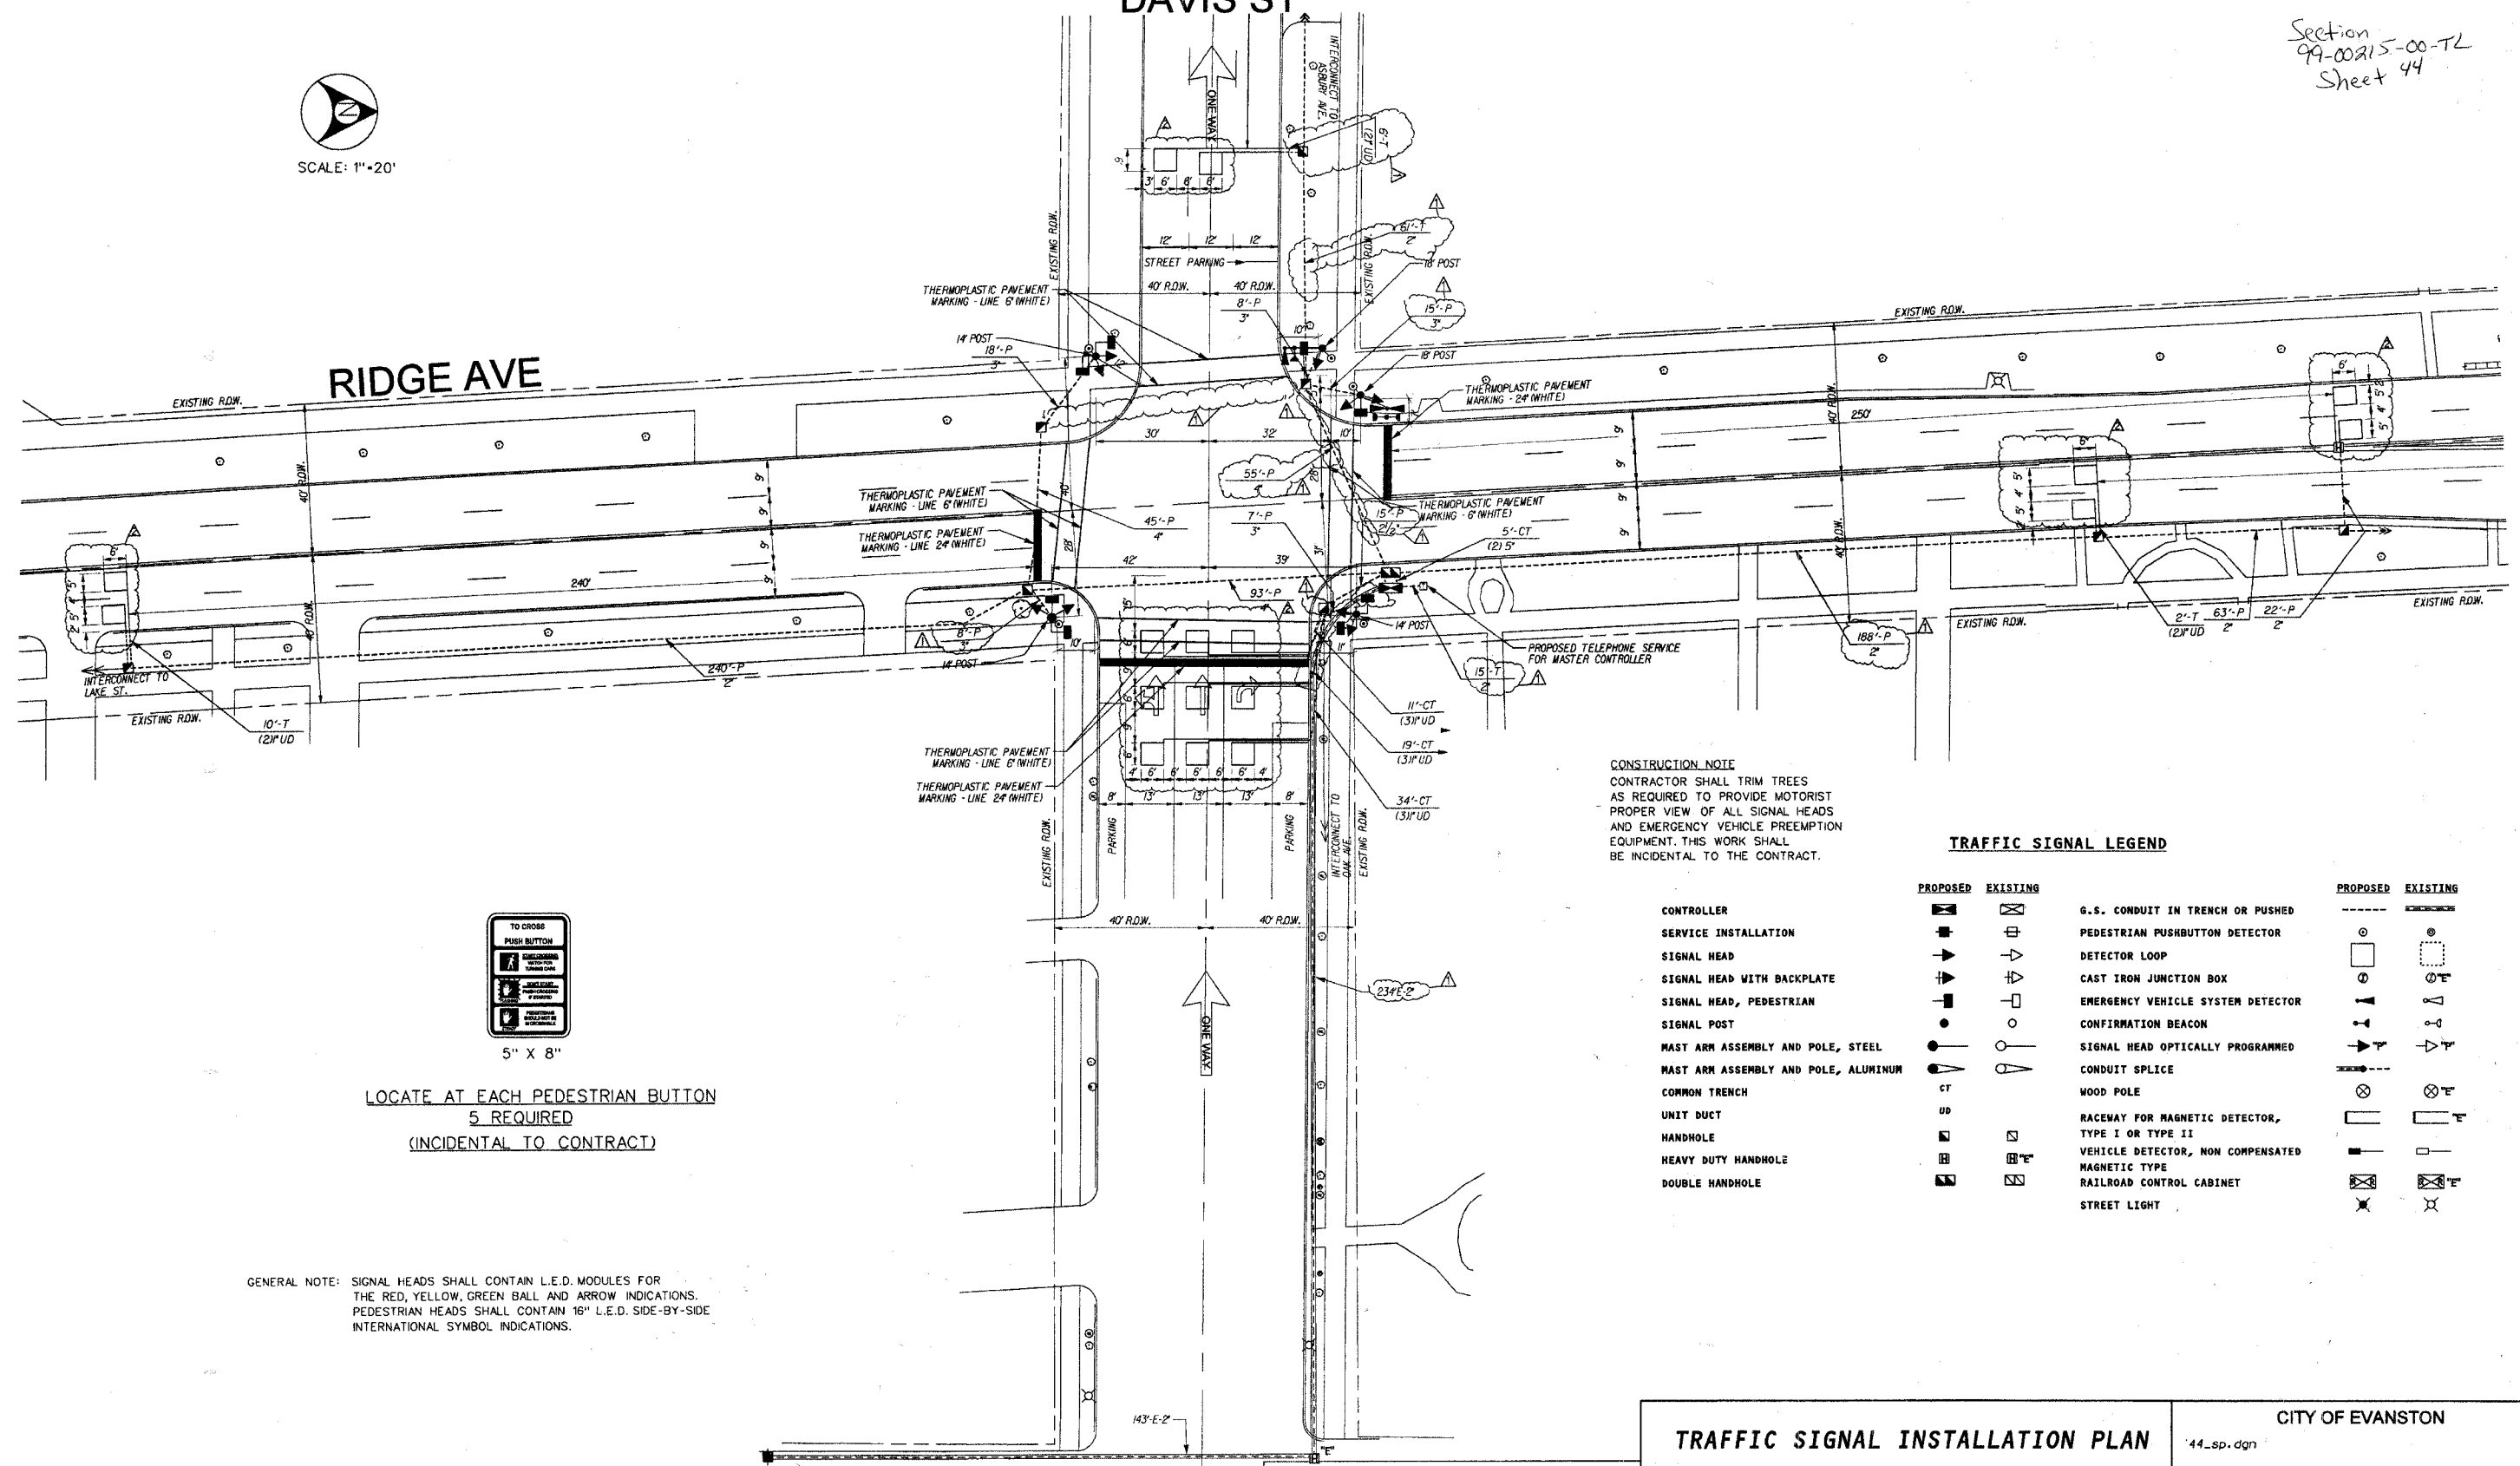

DAVIS ST

RIDGE AVE



CONSTRUCTION NOTE
CONTRACTOR SHALL TRIM TREES AS REQUIRED TO PROVIDE MOTORIST PROPER VIEW OF ALL SIGNAL HEADS AND EMERGENCY VEHICLE PREEMPTION EQUIPMENT. THIS WORK SHALL BE INCIDENTAL TO THE CONTRACT.

TRAFFIC SIGNAL LEGEND

	PROPOSED	EXISTING		PROPOSED	EXISTING
CONTROLLER			G.S. CONDUIT IN TRENCH OR PUSHED		
SERVICE INSTALLATION			PEDESTRIAN PUSHBUTTON DETECTOR		
SIGNAL HEAD			DETECTOR LOOP		
SIGNAL HEAD WITH BACKPLATE			CAST IRON JUNCTION BOX		
SIGNAL HEAD, PEDESTRIAN			EMERGENCY VEHICLE SYSTEM DETECTOR		
SIGNAL POST			CONFIRMATION BEACON		
MAST ARM ASSEMBLY AND POLE, STEEL			SIGNAL HEAD OPTICALLY PROGRAMMED		
MAST ARM ASSEMBLY AND POLE, ALUMINUM			CONDUIT SPLICE		
COMMON TRENCH			WOOD POLE		
UNIT DUCT			RACEWAY FOR MAGNETIC DETECTOR, TYPE I OR TYPE II		
HANDHOLE			VEHICLE DETECTOR, NON COMPENSATED		
HEAVY DUTY HANDHOLE			MAGNETIC TYPE		
DOUBLE HANDHOLE			RAILROAD CONTROL CABINET		
			STREET LIGHT		



LOCATE AT EACH PEDESTRIAN BUTTON
5 REQUIRED
(INCIDENTAL TO CONTRACT)

GENERAL NOTE: SIGNAL HEADS SHALL CONTAIN L.E.D. MODULES FOR THE RED, YELLOW, GREEN BALL AND ARROW INDICATIONS. PEDESTRIAN HEADS SHALL CONTAIN 16\"/>

REVISIONS		
NO.	DATE	DESCRIPTION
06-08-06		MISCELLANEOUS REVISION
11-15-06		DETECTOR LOOPS AND SYSTEM DETECTOR LOOPS TO BE INSTALLED BY OTHERS AT A LATER DATE
11-15-06		EVP REVISIONS

TRAFFIC SIGNAL INSTALLATION PLAN

RIDGE AVE. @ DAVIS ST.
EVANSTON, ILLINOIS

CITY OF EVANSTON

44_sp.dgn

T44

SCALE: 1"=20'
DATE: APRIL 28, 2006

DRAWN BY: DWS
CHECKED BY: PAW