


F.A.U. RITE.	SECTION	COUNTY	TOTAL SHEETS	SHEET NO.
5355	04-00167-00-WR	DEKALB	62	17
STA.		TO STA.		
FED. ROAD DIST. NO.	ILLINOIS	FED. AID PROJECT		

**APPLICABLE M.O.T. STANDARDS**

- STD. 701101-01 OFF-RD OPERATIONS, MULTILANE, 15' TO 24" FROM PAVEMENT EDGE
- STD. 701106-01 OFF-RD OPERATIONS, MULTILANE, MORE THAN 15' AWAY
- STD. 701426-02 LANE CLOSURE, MULTILANE, INTERMITTENT OR MOVING OPERATIONS FOR SPEEDS >= 45 MPH
- STD. 701606-04 URBAN LANE CLOSURE, MULTILANE, 2W WITH MOUNTABLE MEDIAN
- STD. 701701-04 URBAN LANE CLOSURE, MULTILANE INTERSECTION

**ANTICIPATED CONSTRUCTION ACTIVITY**

- H.M.A. SURFACE COURSE PLACEMENT
- PAVEMENT MARKING
- COMPLETION OF TRAFFIC SIGNAL INSTALLATION
- LANDSCAPING
- SITE RESTORATION

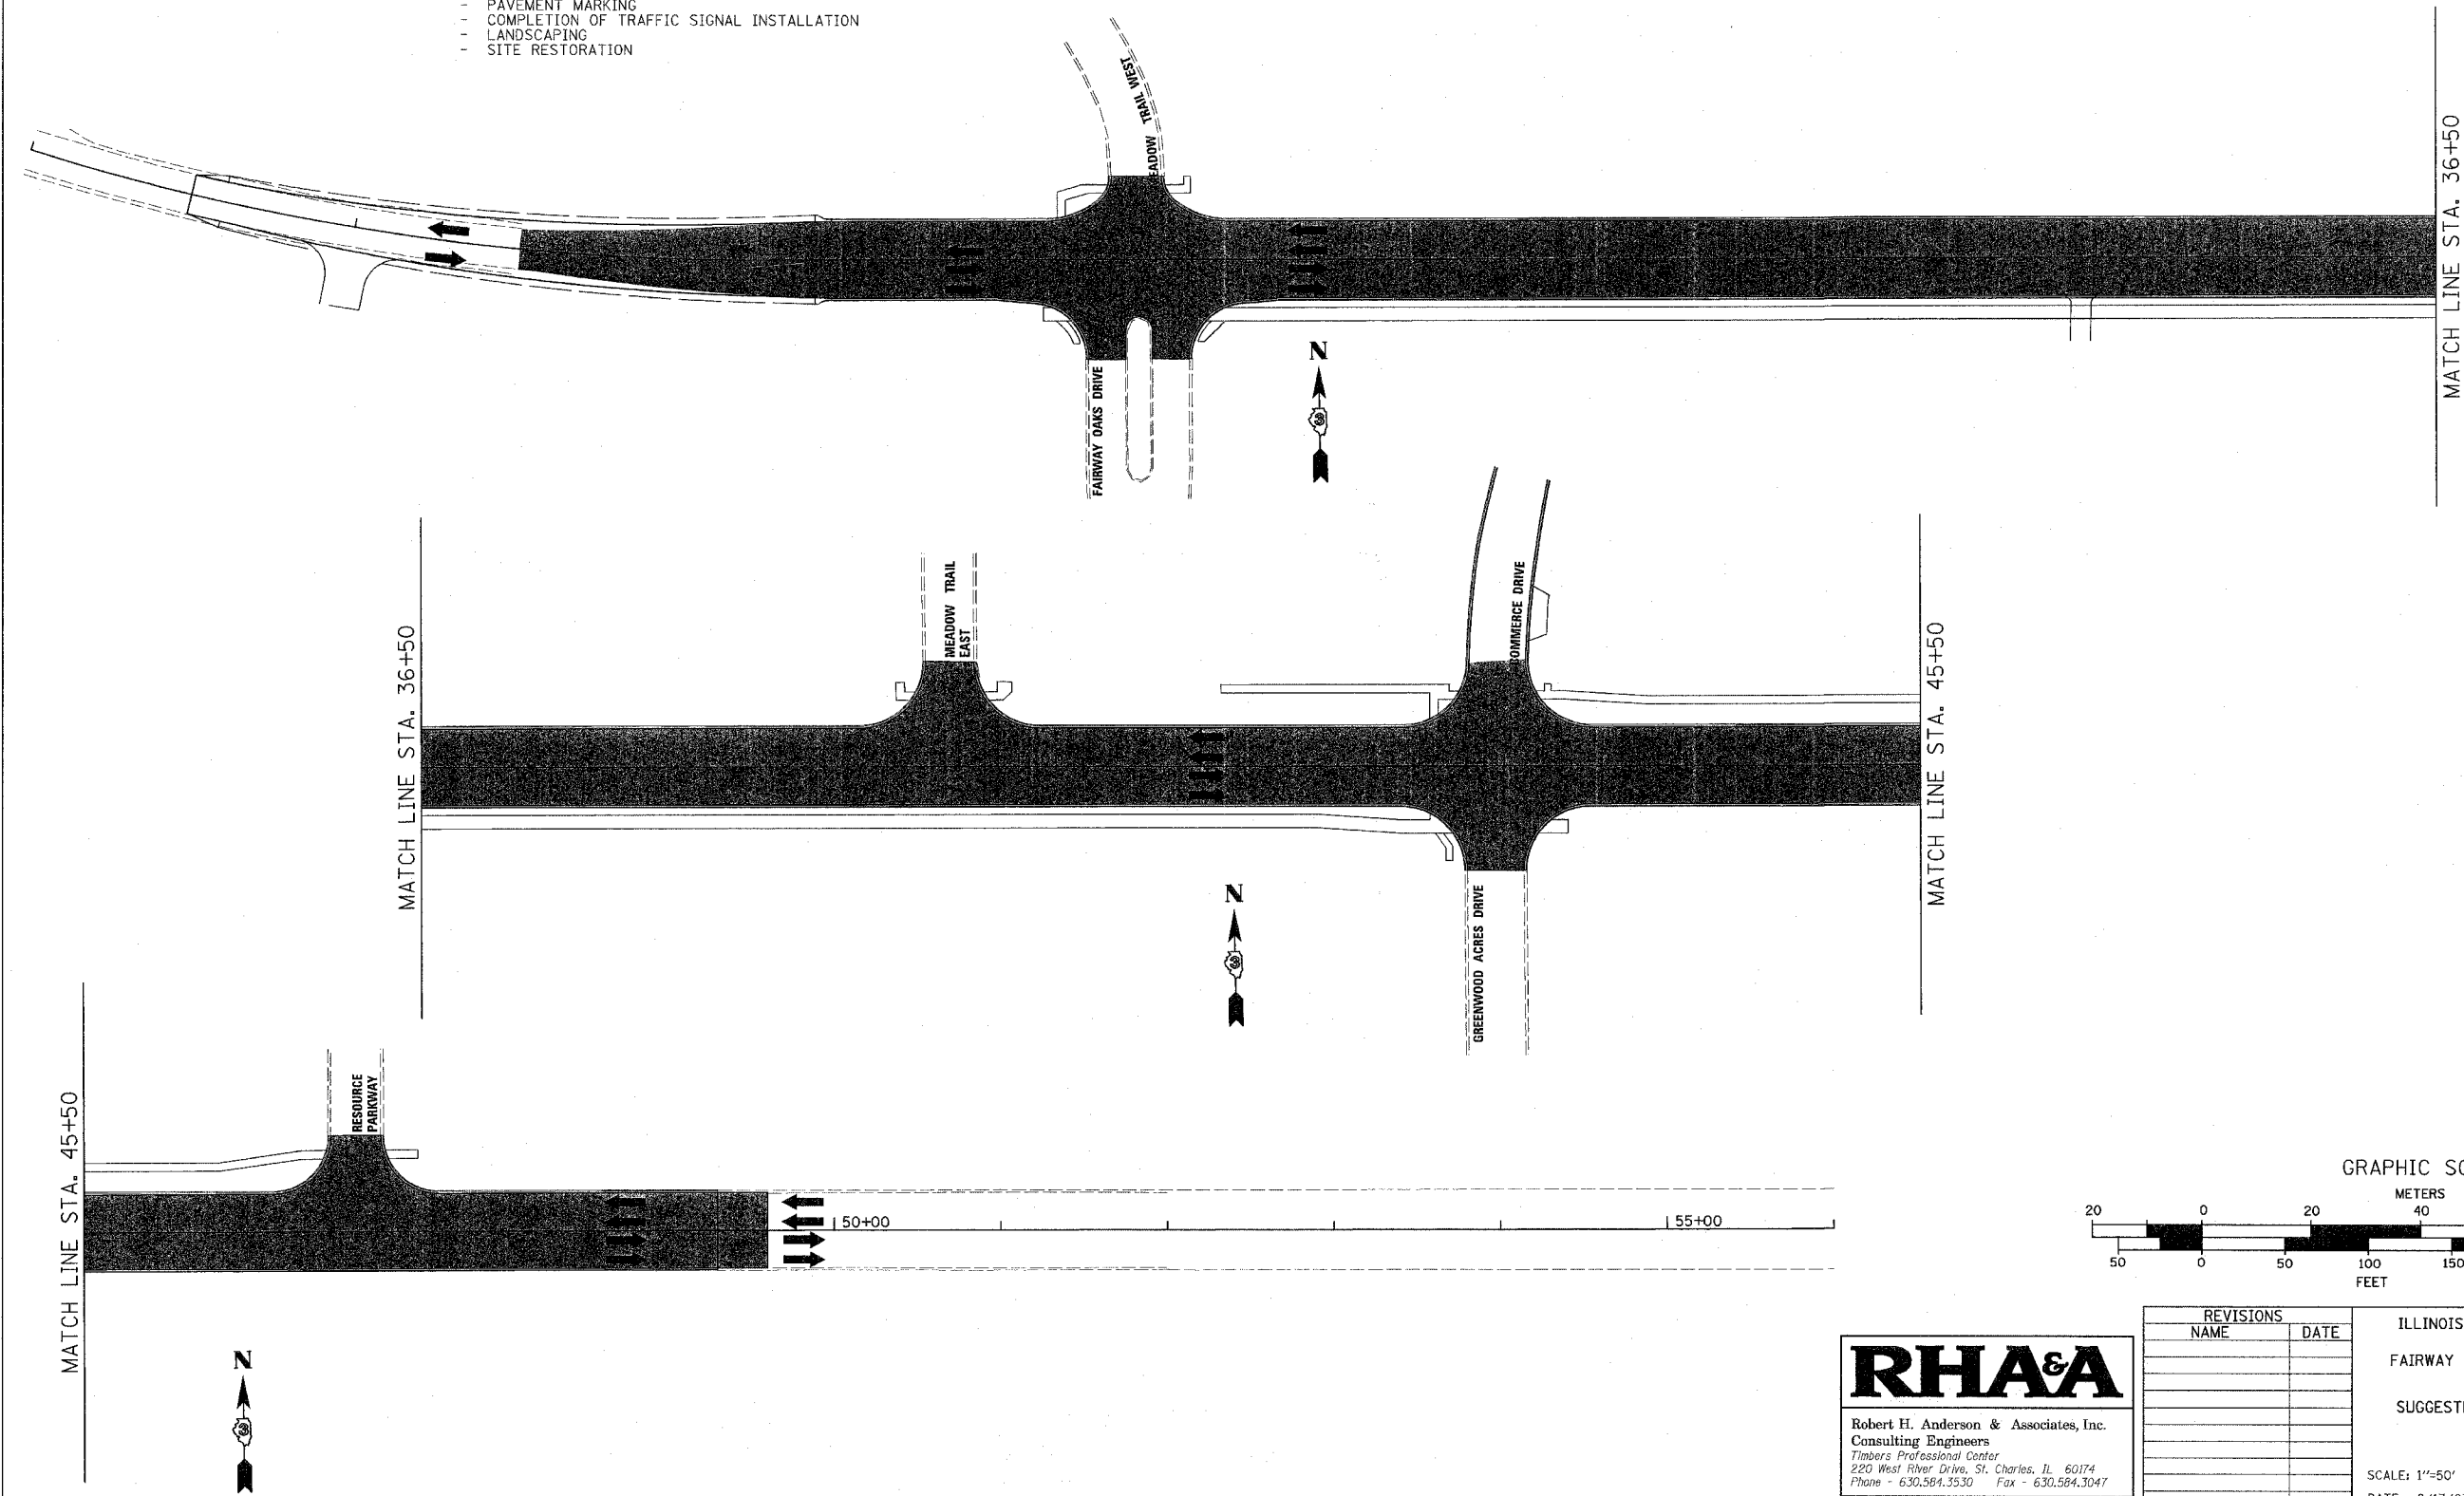


MATCH LINE STA. 45+50

MATCH LINE STA. 36+50

MATCH LINE STA. 45+50

MATCH LINE STA. 36+50

PLOT DATE = 8/16/2007  
 FILE NAME = I:\Nak\kals\187283-BethanyRd\Cvt1\Ugn\Shr\MTR285.dgn  
 PLOT SCALE = 1"=50'  
 USER NAME = USER

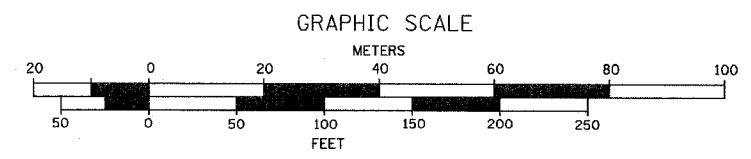

**RH&A**  
 Robert H. Anderson & Associates, Inc.  
 Consulting Engineers  
 Timbers Professional Center  
 220 West River Drive, St. Charles, IL 60174  
 Phone - 630.584.3330 Fax - 630.584.3047

REVISIONS	
NAME	DATE

ILLINOIS DEPARTMENT OF TRANSPORTATION  
 BETHANY ROAD WIDENING  
 FAIRWAY OAKS DRIVE TO RESOURCE PARKWAY  
 CITY OF DEKALB  
 SUGGESTED MAINTENANCE OF TRAFFIC PLAN  
 STAGES IV & V  
 SCALE: 1"=50'  
 DATE: 8/17/07  
 DRAWN BY: KMA  
 CHECKED BY: BP