



F.A.U. RTE.	SECTION	COUNTY	TOTAL SHEETS	SHEET NO.
5355 04-00167-00-WR		DEKALB	62	55
STA. 43+50.00		TO STA. 44+00.00		
FED. ROAD DIST. NO.	ILLINOIS	FED. AID PROJECT		

70 65 60 55 50 45 40 35 30 25 20 15 10 5 0 5 10 15 20 25 30 35 40 45 50 55 60 65 70

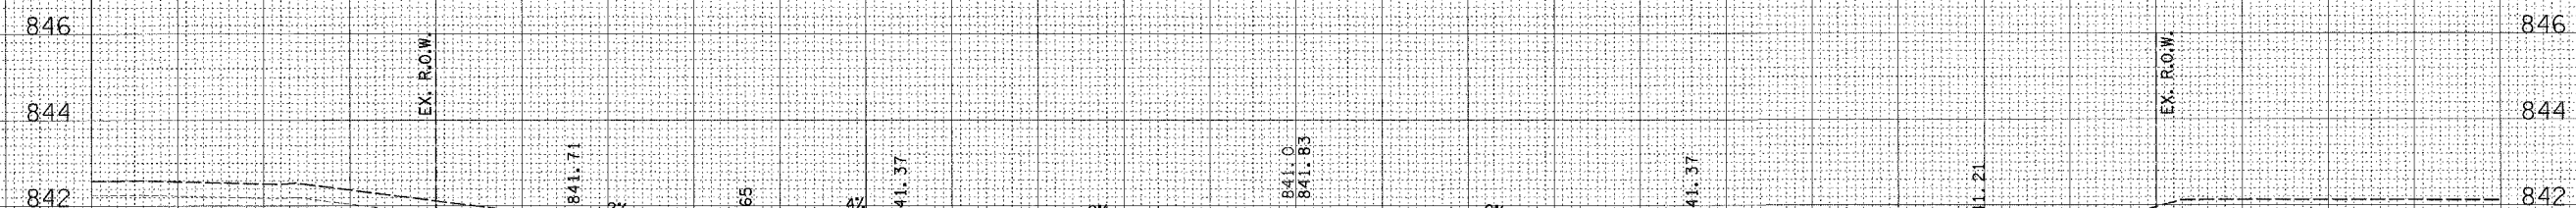

CUT = 23.7 S.F.
 FILL = 26.2 S.F.
 TOPSOIL STR. = 16.0 S.F.

44+00.00

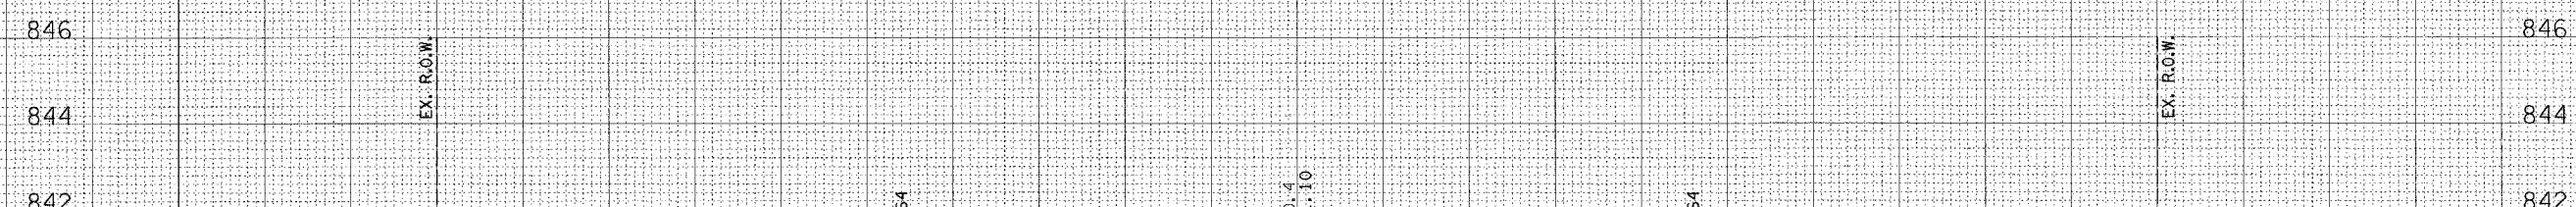

CUT = 30.7 S.F.
 FILL = 34.0 S.F.
 TOPSOIL STR. = 16.8 S.F.

43+50.00

FINAL SURVEY	SURVEYED	BY	DATE
NOTE BOOK	PLotted		
NO.	TEMP. PLATE		
	AREAS CHECKED		

ORIGINAL SURVEY	SURVEYED	BY	DATE
FILE NAME	PLotted		
USER NAME	TEMP. PLATE		
	AREAS CHECKED		

PLOT DATE = 8/21/2007
 FILE NAME = P:\dekalb\157293-86shenjus\civil\87331\87331-55.dwg
 USER NAME = JUSER