


F.A.J. RTE.	SECTION	COUNTY	TOTAL SHEETS	SHEET NO.
5355	04-00167-00-WR	DEKALB	62	61
STA. 49+00.00		TO STA. 49+50.00		
FED. ROAD DIST. NO.	ILLINOIS	FED. AID PROJECT		

FINAL SURVEY	SURVEYED	BY	DATE
NOTE BOOK NO.	PLOTTED		
	DATE		
	AREAS CHECKED		

ORIGINAL SURVEY	SURVEYED	BY	DATE
FILE NAME	PLOTTED		
USER NAME	DATE		
	AREAS CHECKED		

PLOT DATE = 8/21/2007  
 PLOT SCALE = 1"=40'  
 USER NAME = JRSR

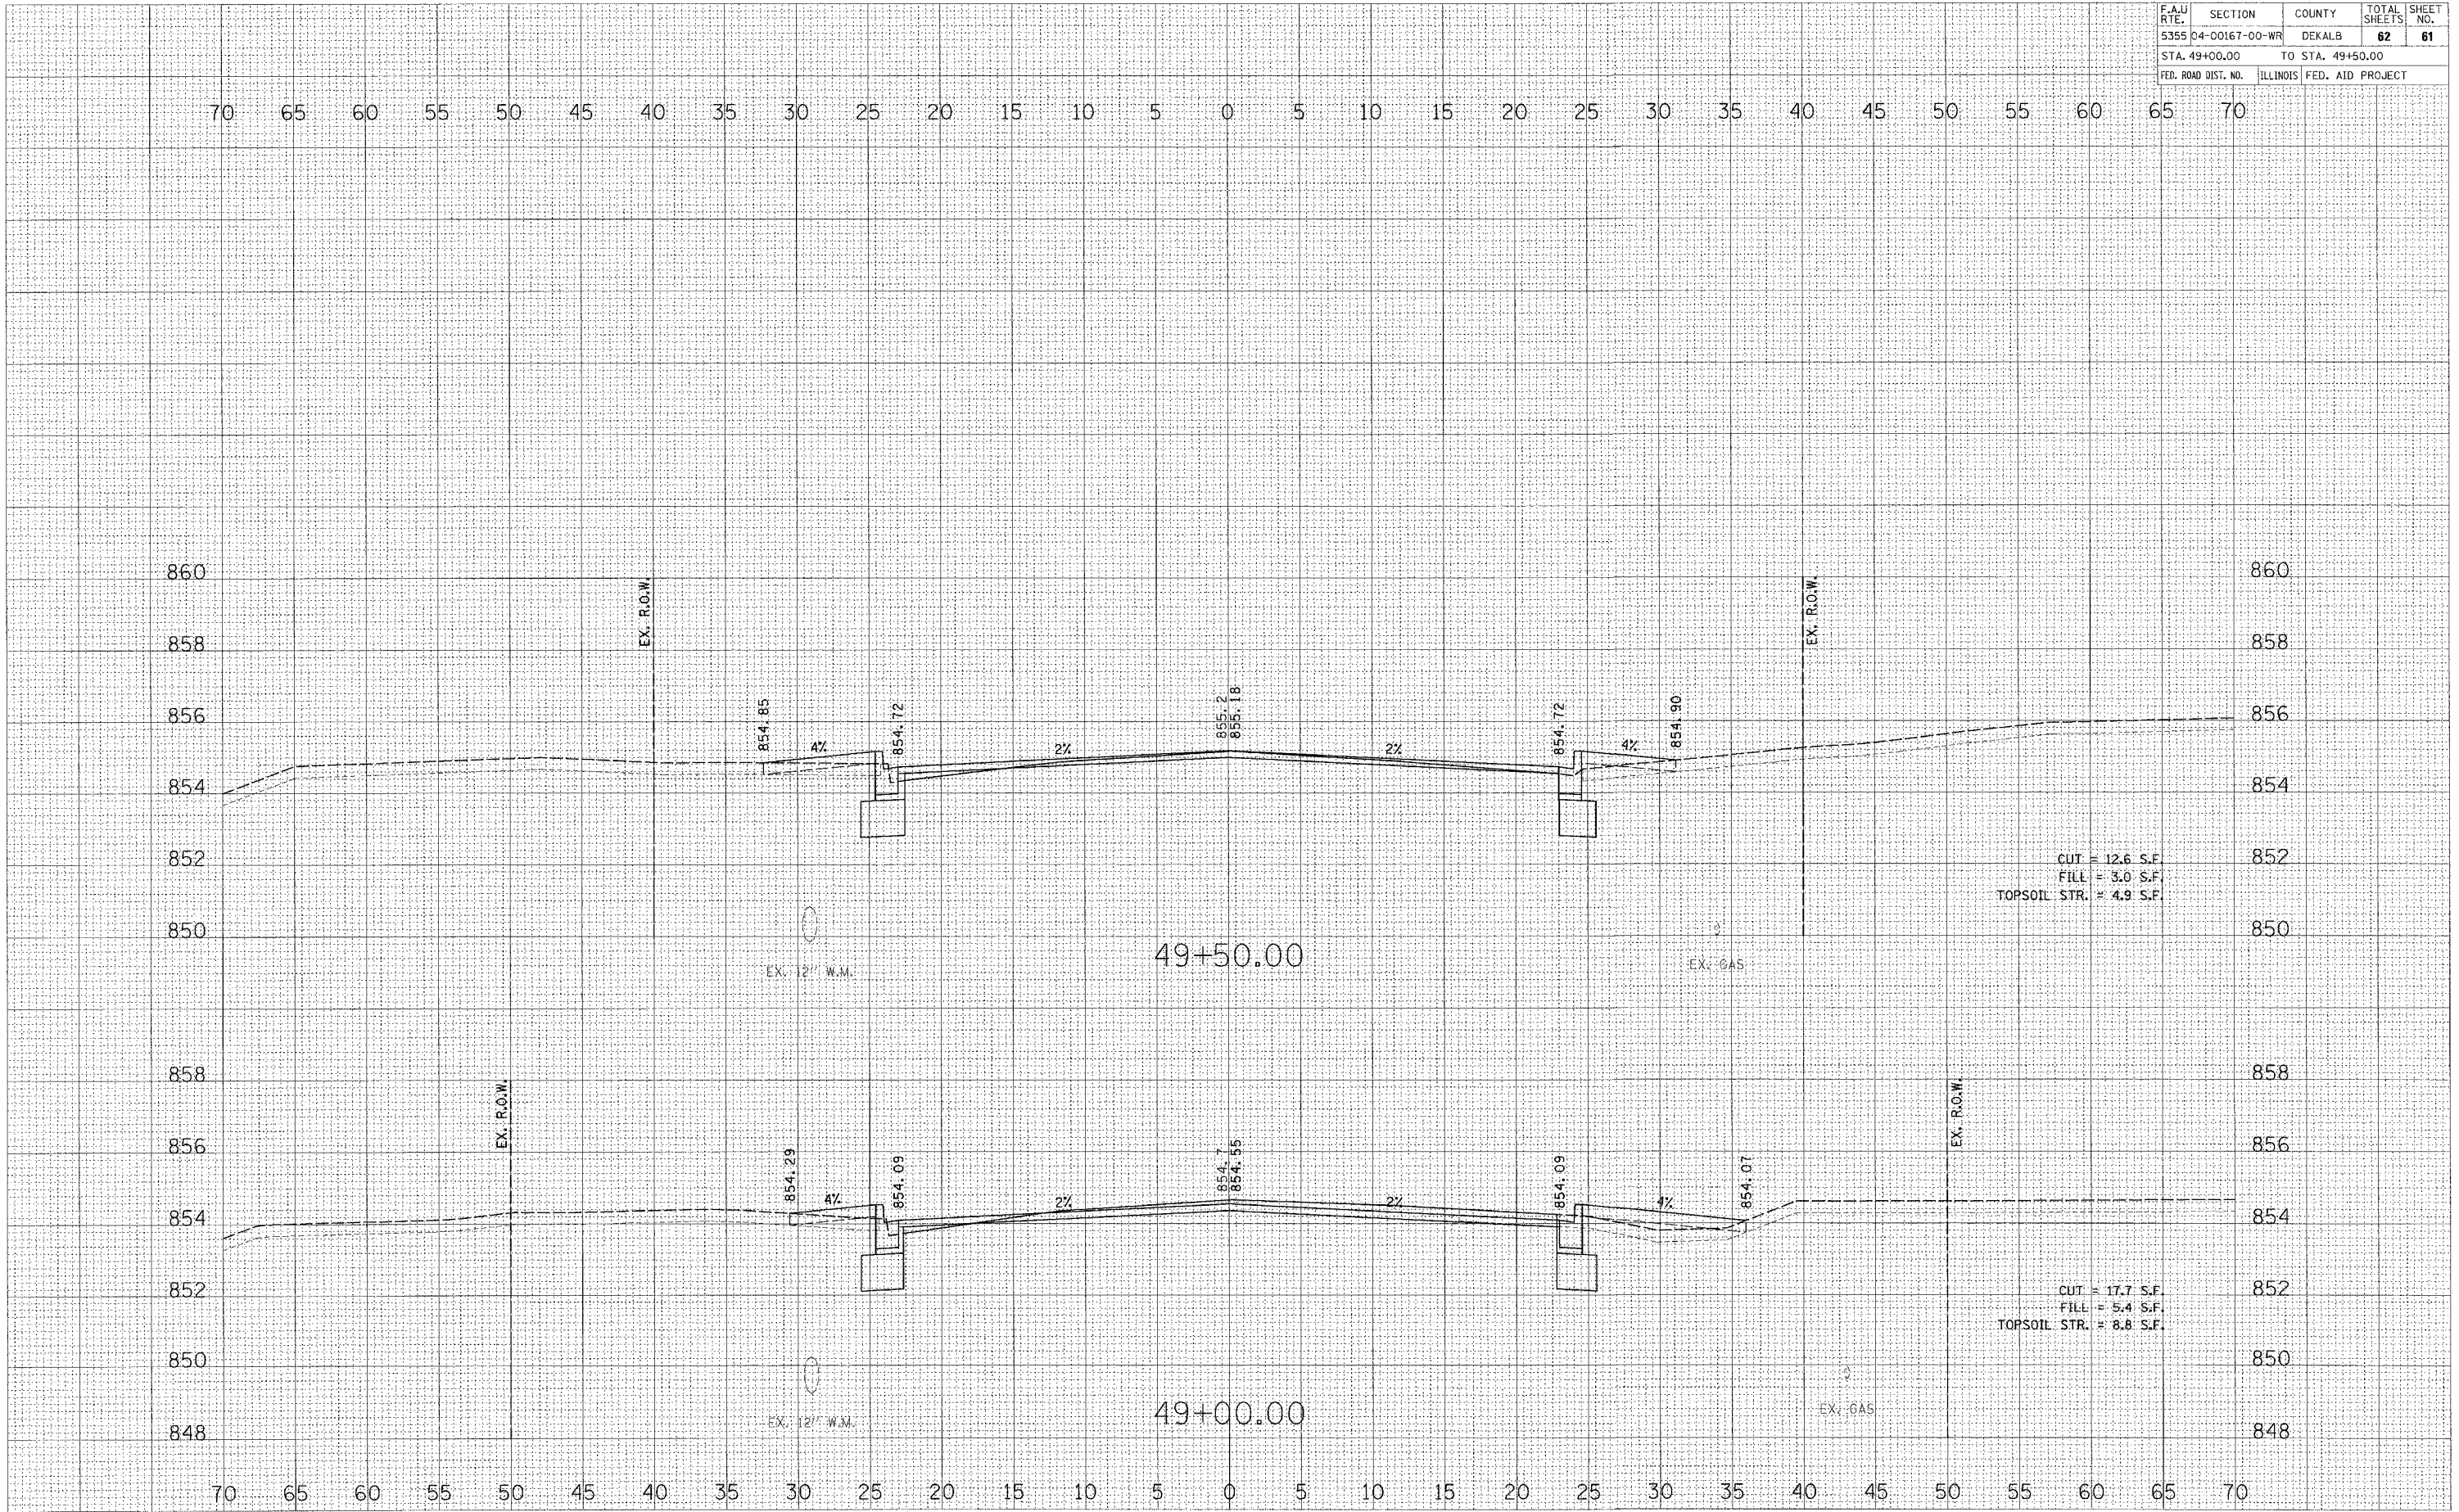

CUT = 12.6 S.F.  
 FILL = 3.0 S.F.  
 TOPSOIL STR. = 4.9 S.F.

CUT = 17.7 S.F.  
 FILL = 5.4 S.F.  
 TOPSOIL STR. = 8.8 S.F.