
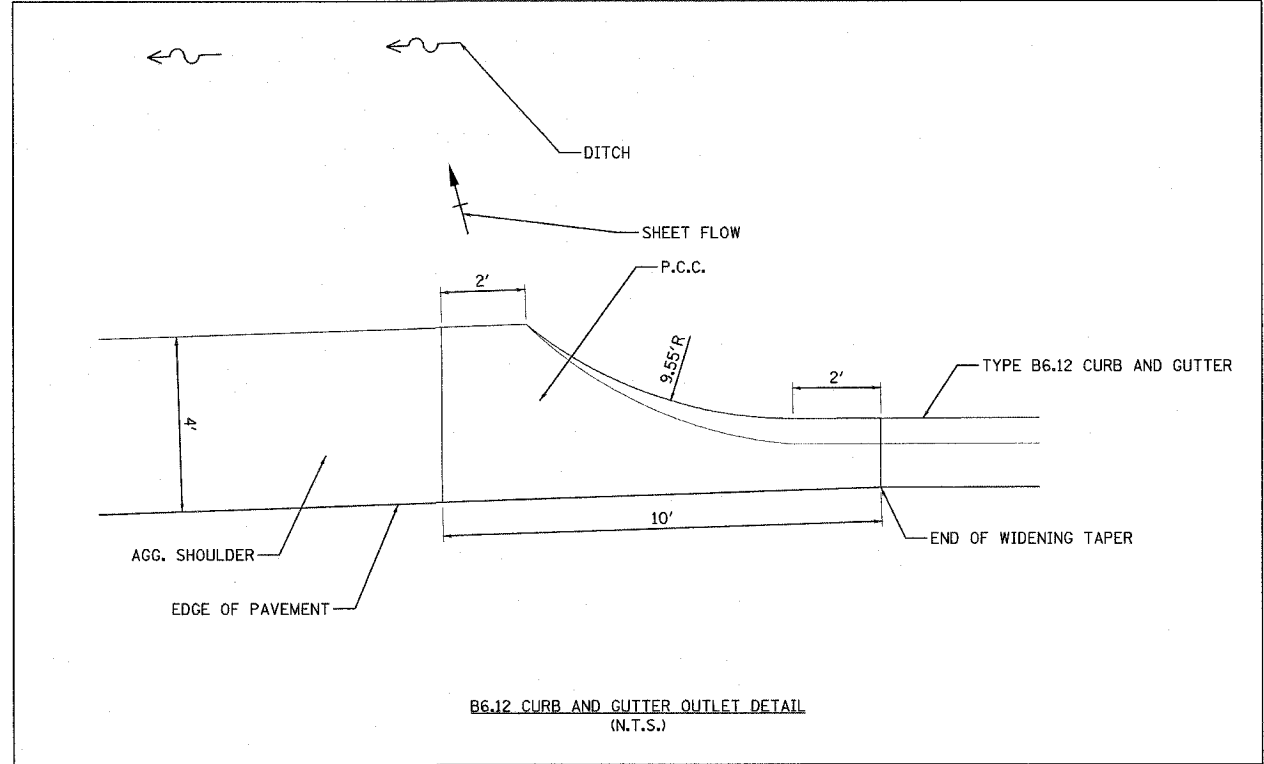


F.A.I.D. RTE.	SECTION	COUNTY	TOTAL SHEETS	SHEET NO.
5355	04-00167-00-WR	DEKALB	62	62
STA.		TO STA.		
FED. ROAD DIST. NO.	ILLINOIS	FED. AID PROJECT		

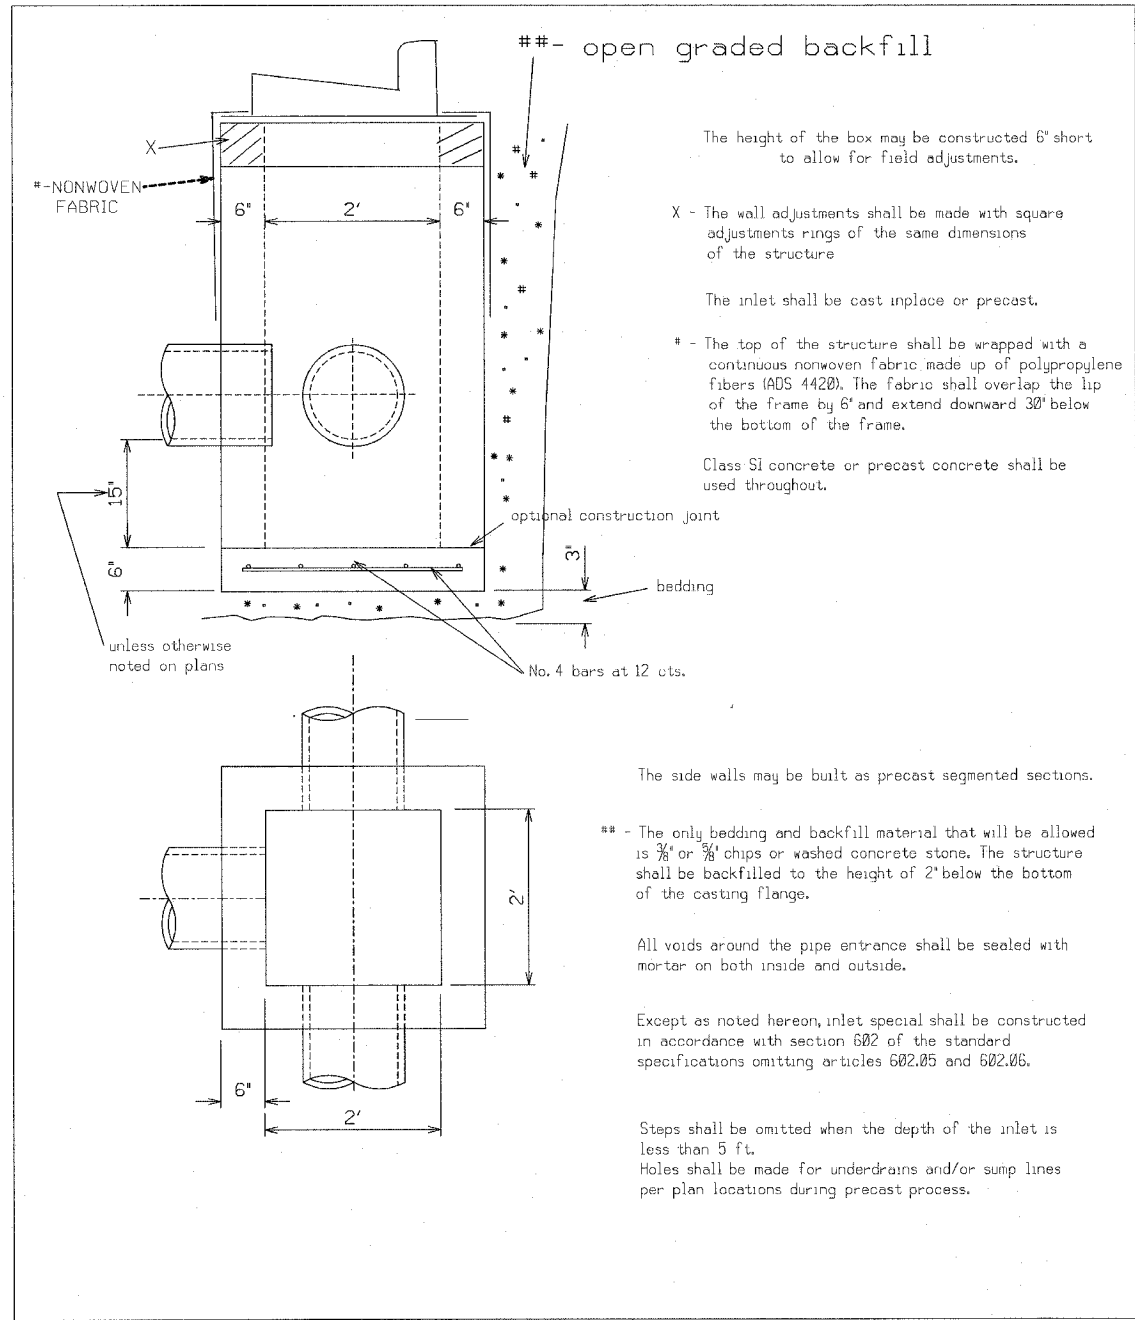

STANDARD DETAIL FOR CATCH BASIN SPECIAL	REVISIONS 01-02-01 CEW	CITY OF DEKALB STORM SEWER STANDARD SS-203
---	---------------------------	---

L:\STANDARD\STORM\CS.SPECIAL.DWG

PLT DATE = 8/16/2007
FILE NAME = H:\dekalb\157203-becheny\rd\cvt1\cgv\shv\0701.dgn
PLOT SCALE = N.T.S.
USER NAME = USER

RH&A
Robert H. Anderson & Associates, Inc.
Consulting Engineers
Timbers Professional Center
220 West River Drive, St. Charles, IL 60174
Phone - 630.584.3530 Fax - 630.584.3047

REVISIONS	
NAME	DATE

ILLINOIS DEPARTMENT OF TRANSPORTATION
BETHANY ROAD WIDENING
FAIRWAY OAKS DRIVE TO RESOURCE PARKWAY
CITY OF DEKALB

DETAILS

SCALE: N.T.S.
DATE: 8/17/07

DRAWN BY: KMA
CHECKED BY: BP