


F.A. RTE.	SECTION	COUNTY	TOTAL SHEETS	SHEET NO.
315	108B10R, BR-1	McDonough	80	28
STA. 63+00		TO STA. 74+00		
FED. ROAD DIST. NO. 7 ILLINOIS FED. AID PROJECT				

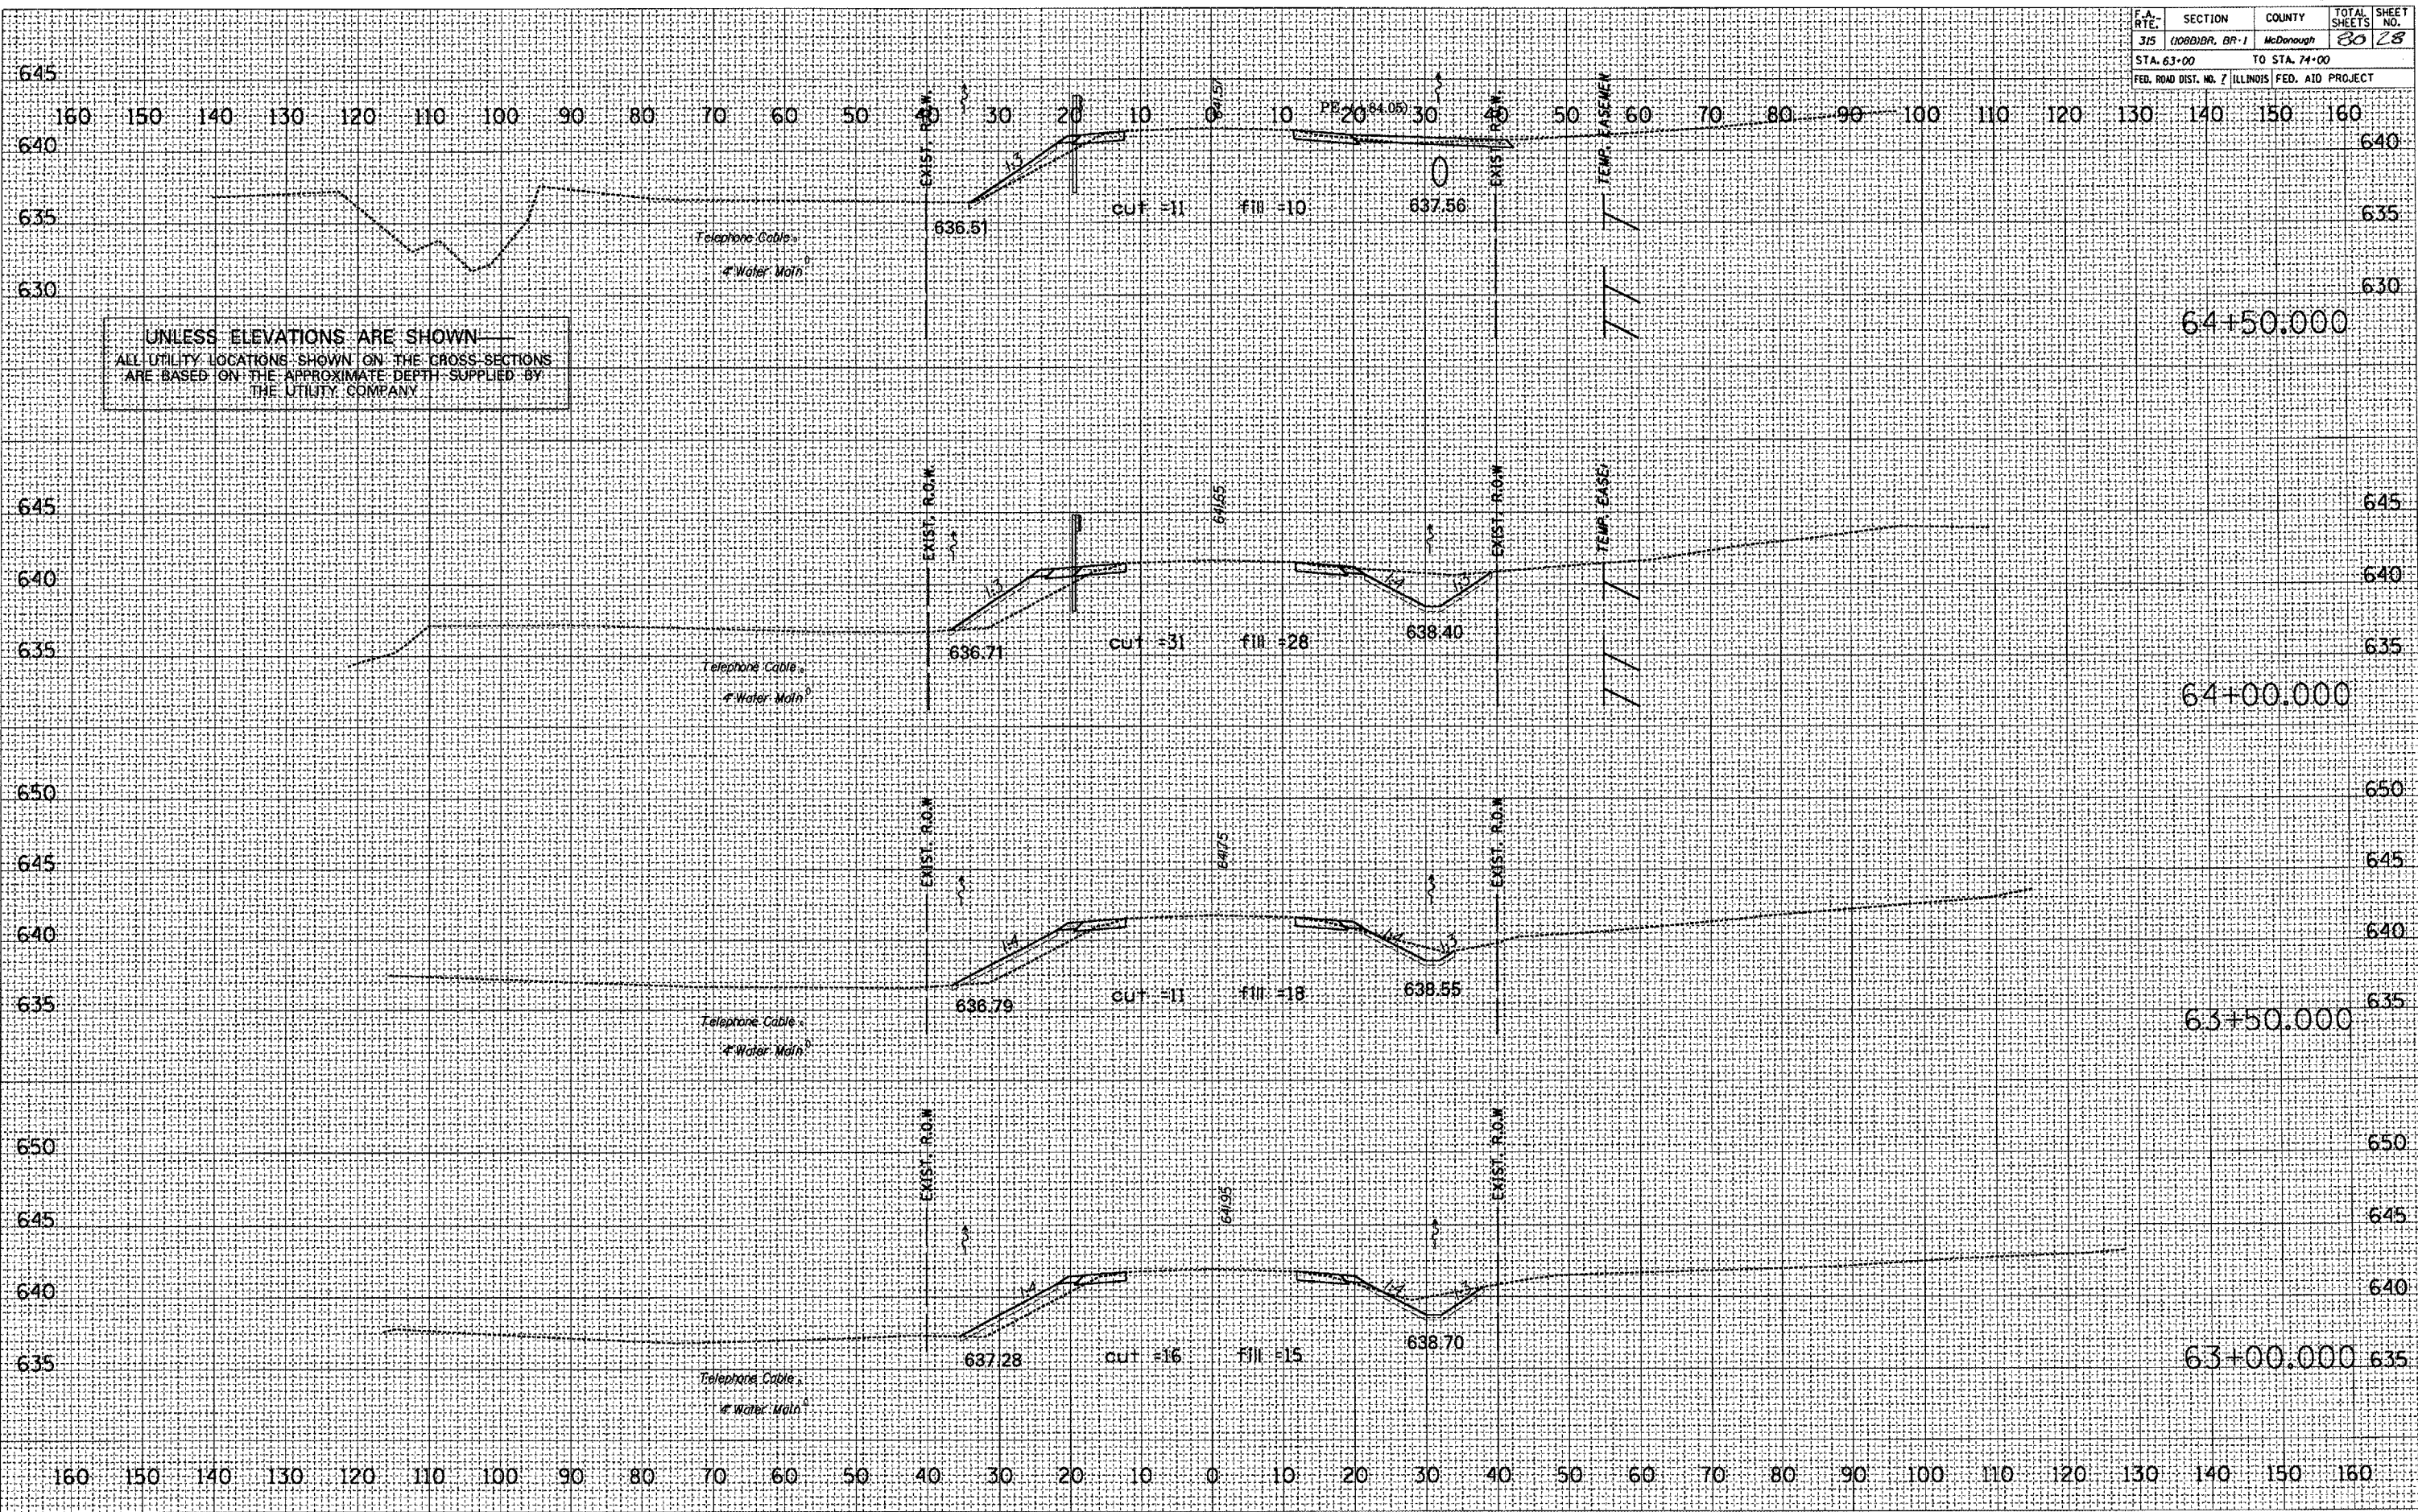

DATE _____
 BY _____
 SURVEYED _____
 CHECKED _____
 TEMPLATE _____
 NOTE BOOK _____
 AREAS CHECKED _____
 NO. _____

DATE _____
 BY _____
 SURVEYED _____
 CHECKED _____
 TEMPLATE _____
 NOTE BOOK _____
 AREAS CHECKED _____
 NO. _____

PLOT DATE: 6/23/2007
 FILE NAME: c:\projects\comp136\trashes\ldg
 PLOT SCALE: 24.372 / IN
 USER NAME: c:\msd