


F.A. RTE.	SECTION	COUNTY	TOTAL SHEETS	SHEET NO.
J15	(108)BR, BR-1	McDonough	80	36
STA. 63+00		TO STA. 74+00		
FED. ROAD DIST. NO. 7		ILLINOIS FED. AID PROJECT		

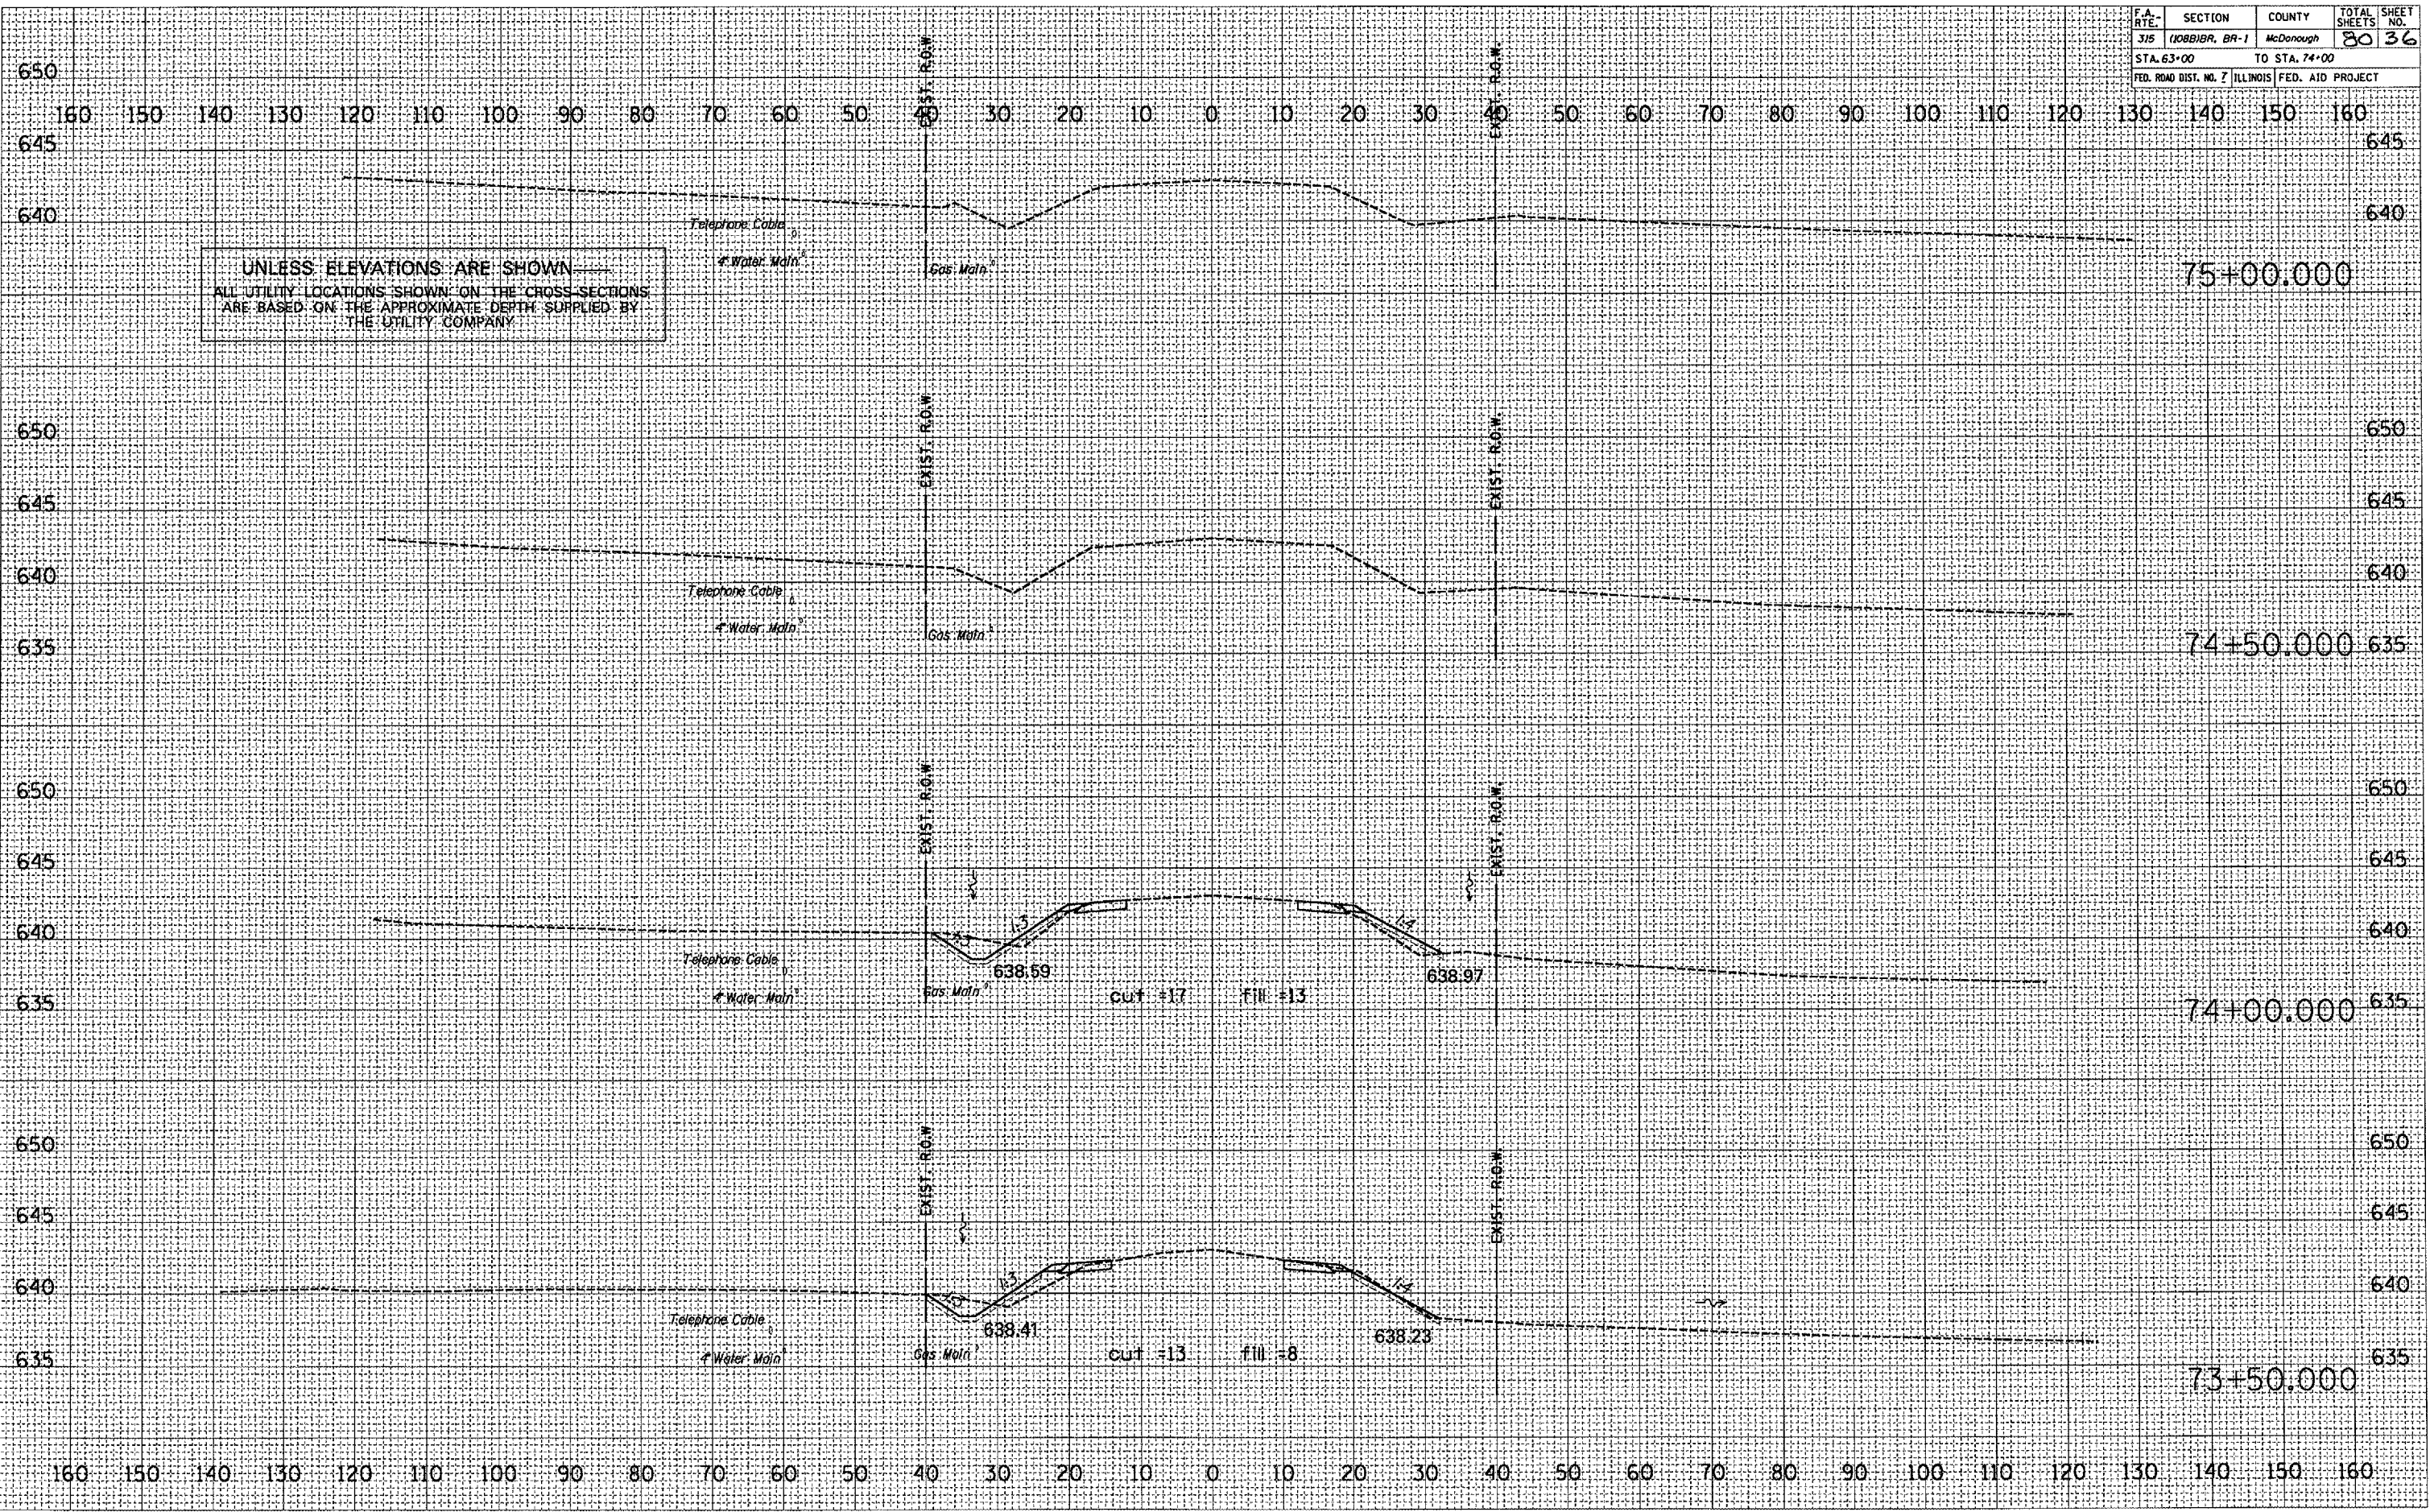

UNLESS ELEVATIONS ARE SHOWN  
ALL UTILITY LOCATIONS SHOWN ON THE CROSS SECTIONS  
ARE BASED ON THE APPROXIMATE DEPTH SUPPLIED BY  
THE UTILITY COMPANY

DATE	BY

DATE	BY

PLOT DATE = 8/23/2007  
FILE NAME = c:\projects\count\36\sheet.dgn  
PLOT SCALE = 21.6572 / IN  
USER NAME = sward

160 150 140 130 120 110 100 90 80 70 60 50 40 30 20 10 0 10 20 30 40 50 60 70 80 90 100 110 120 130 140 150 160