


F.A. RTE.	SECTION	COUNTY	TOTAL SHEETS	SHEET NO.
315	(108)BR-1	McDONOUGH	80	61
STA. 143+43.21		TO STA. 143+80.00		
FED. ROAD DIST. NO. ILLINOIS FED. AID PROJECT				

FINAL SURVEY	BY	DATE
SURVEYED		
PLOTTED		
NOTE BOOK		
AREAS CHECKED		

ORIGINAL SURVEY	BY	DATE
SURVEYED		
PLOTTED		
NOTE BOOK		
AREAS CHECKED		

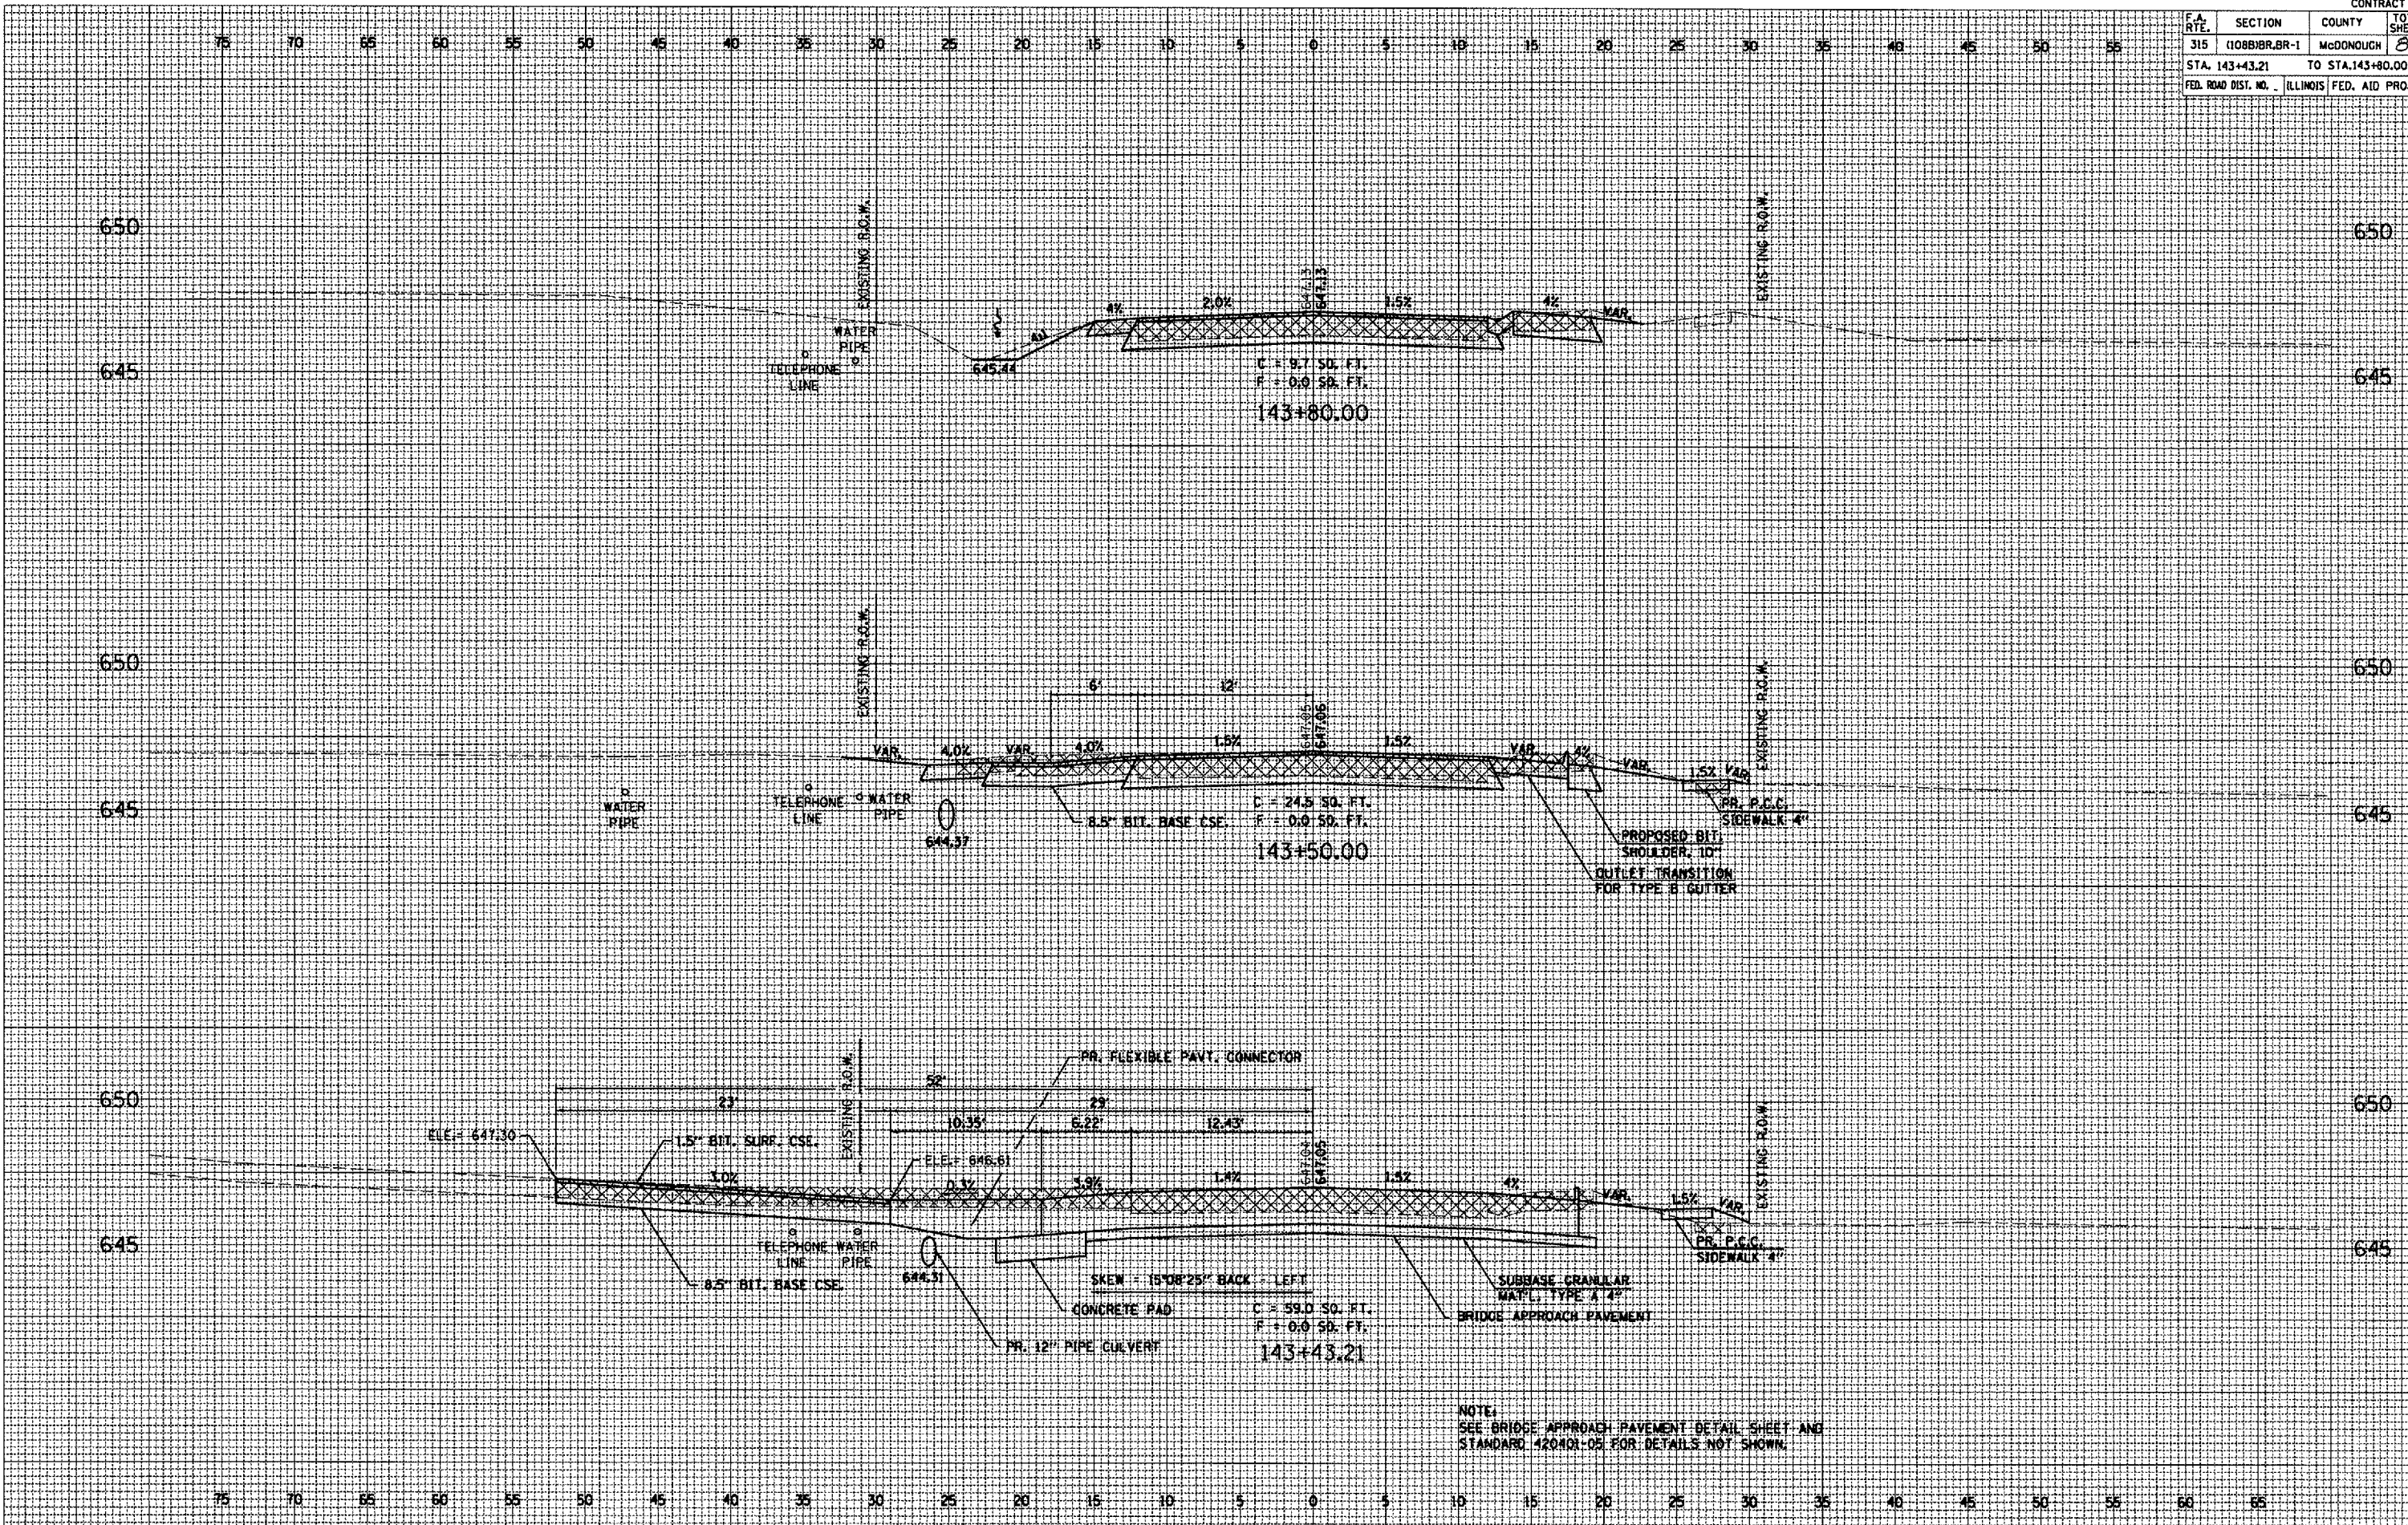

NOTE:
SEE BRIDGE APPROACH PAVEMENT DETAIL SHEET AND
STANDARD 420401-05 FOR DETAILS NOT SHOWN.