


F.A. R.T.E.	SECTION	COUNTY	TOTAL SHEETS	SHEET NO.
315	(108)BR-1	MCDONOUGH	80	62
STA. 9+50.00		TO STA. 10+52.00		
FED. ROAD DIST. NO.	ILLINOIS FED. AID PROJECT			

FINAL SURVEY	DATE
NOTE BOOK	BY
TEMP. PLATE	
AREAS CHECKED	
AREAS CHECKED	

ORIGINAL SURVEY	DATE
NOTE BOOK	BY
TEMP. PLATE	
AREAS CHECKED	
AREAS CHECKED	

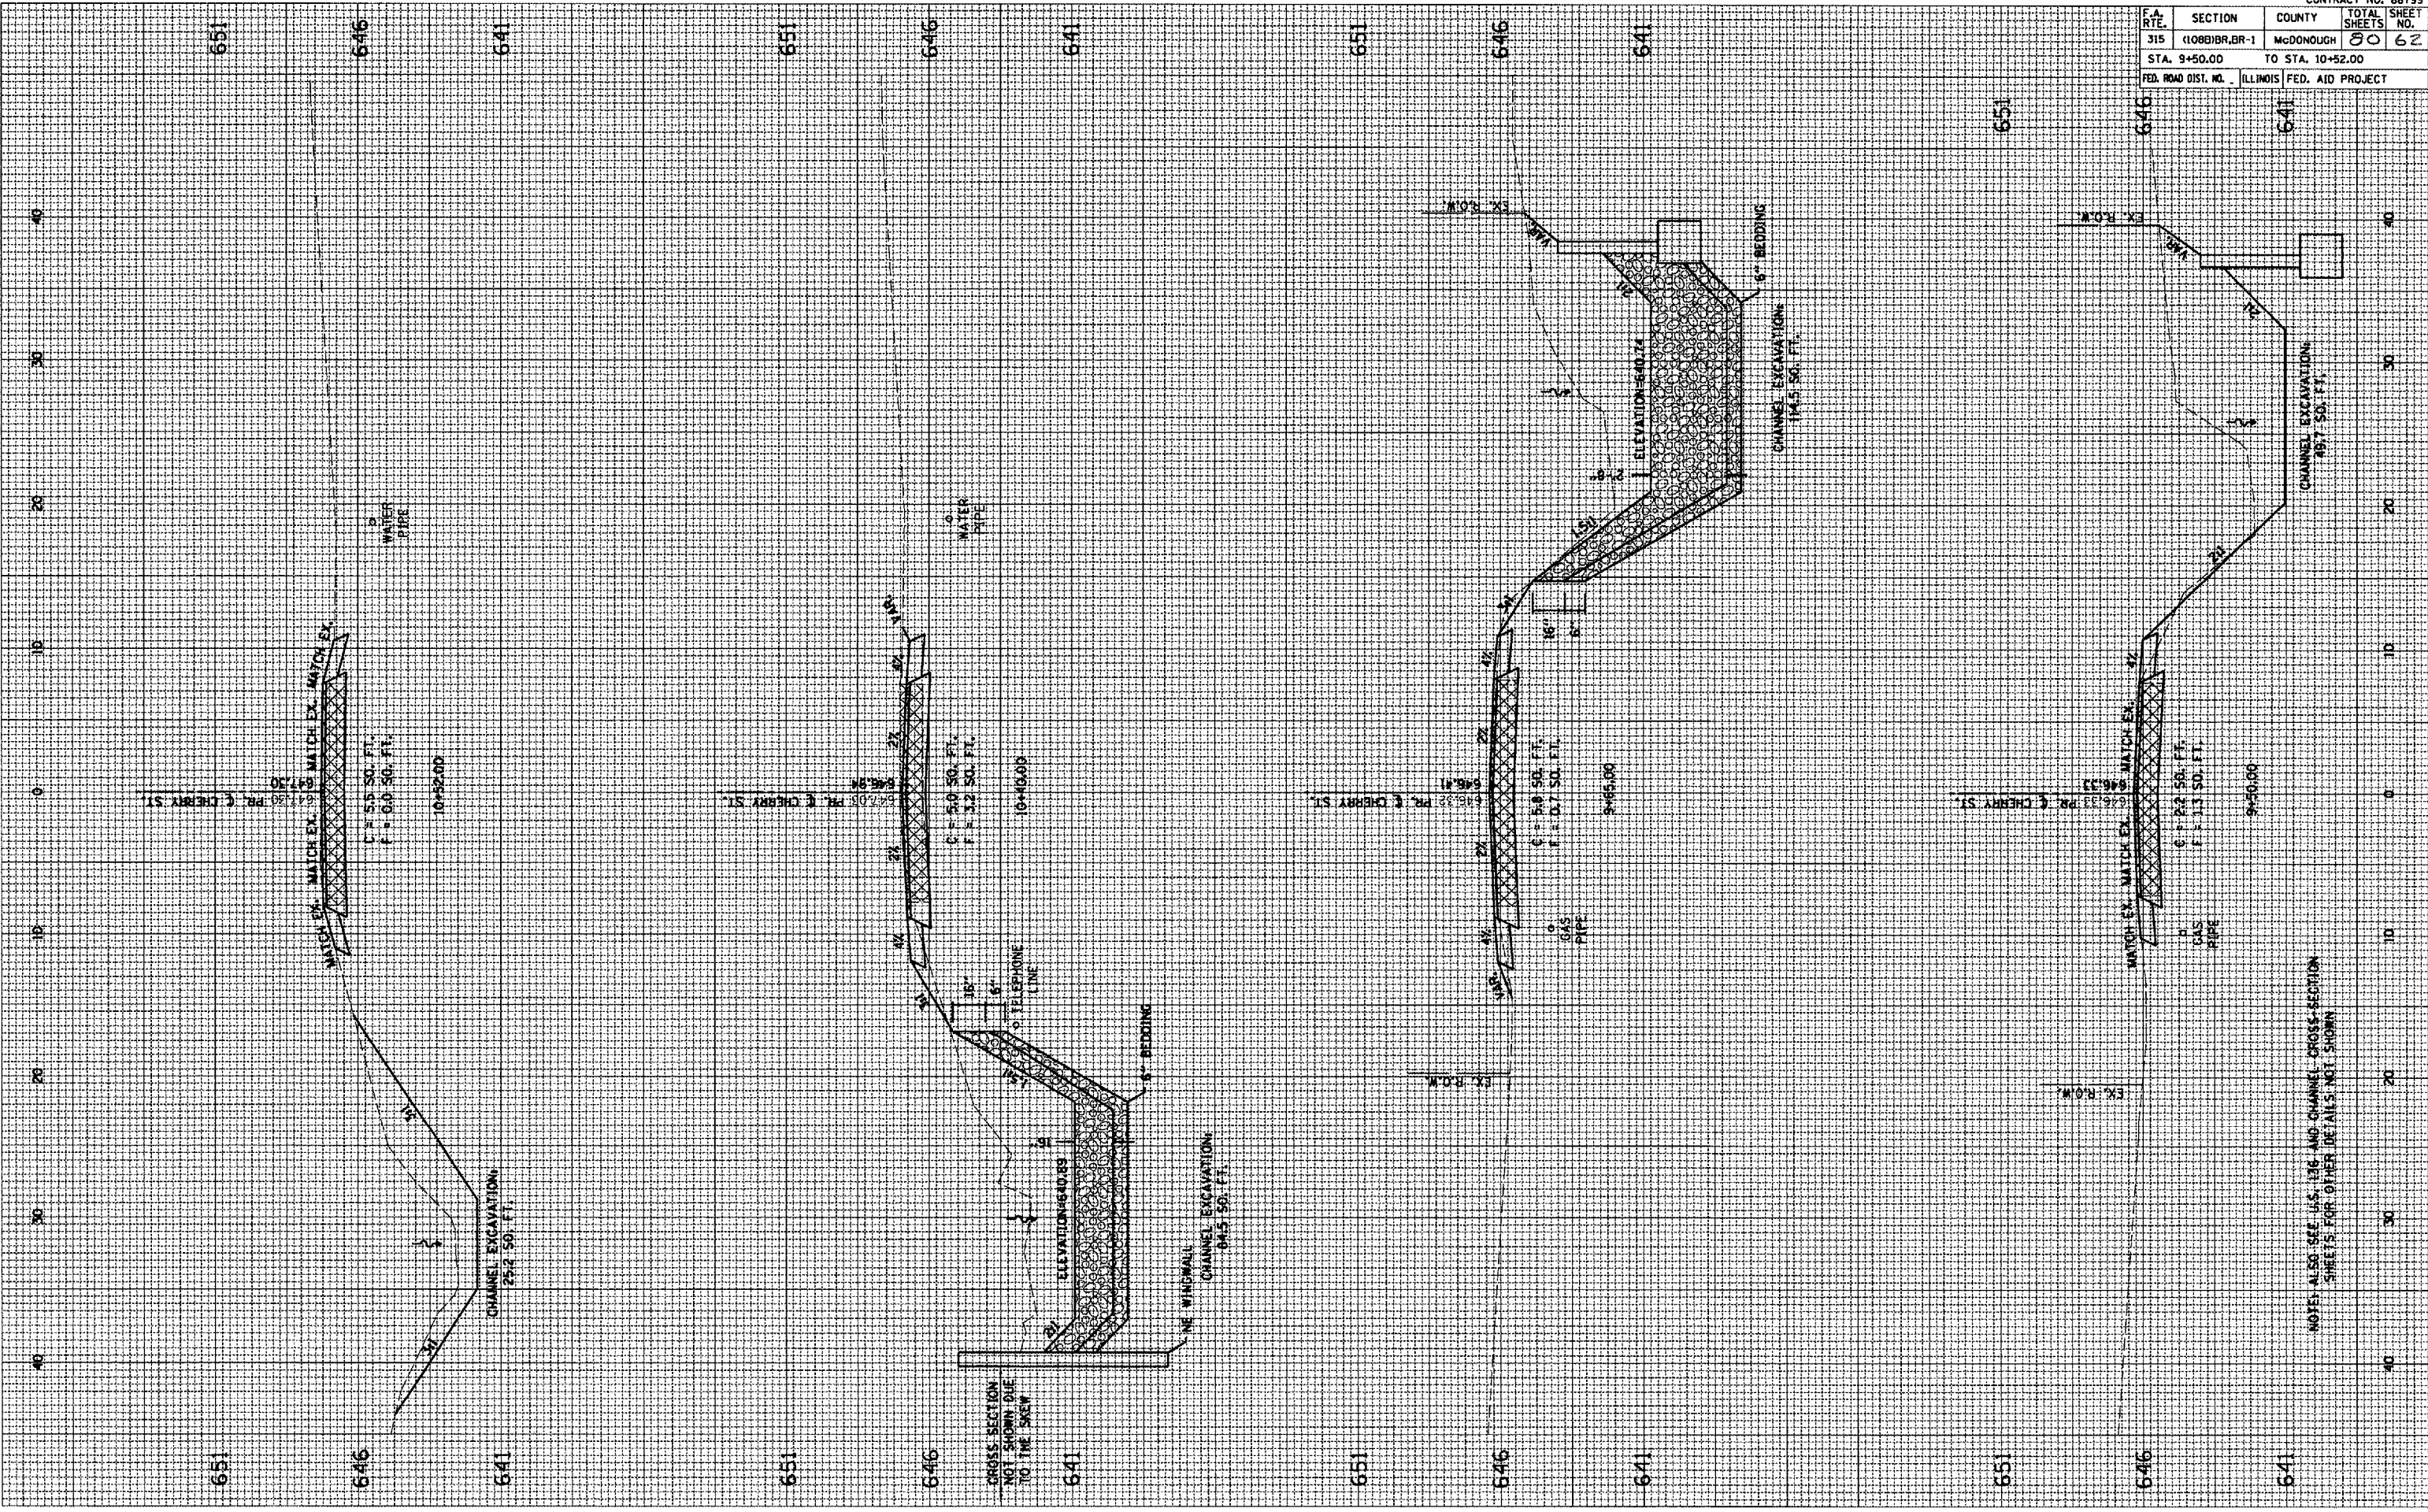

NOTES ALSO SEE U.S. 176 AND CHANNEL CROSS-SECTION SHEETS FOR OTHER DETAILS NOT SHOWN