


F.A. RATE	SECTION	COUNTY	TOTAL SHEETS	SHEET NO.
315	11088BR, BR-1	MCDONOUGH	80	63
OFFSET 35'		TO OFFSET 82'		
FED. ROAD DIST. NO. ILLINOIS FED. AID PROJECT				

DATE	BY	DATE

DATE	BY	DATE

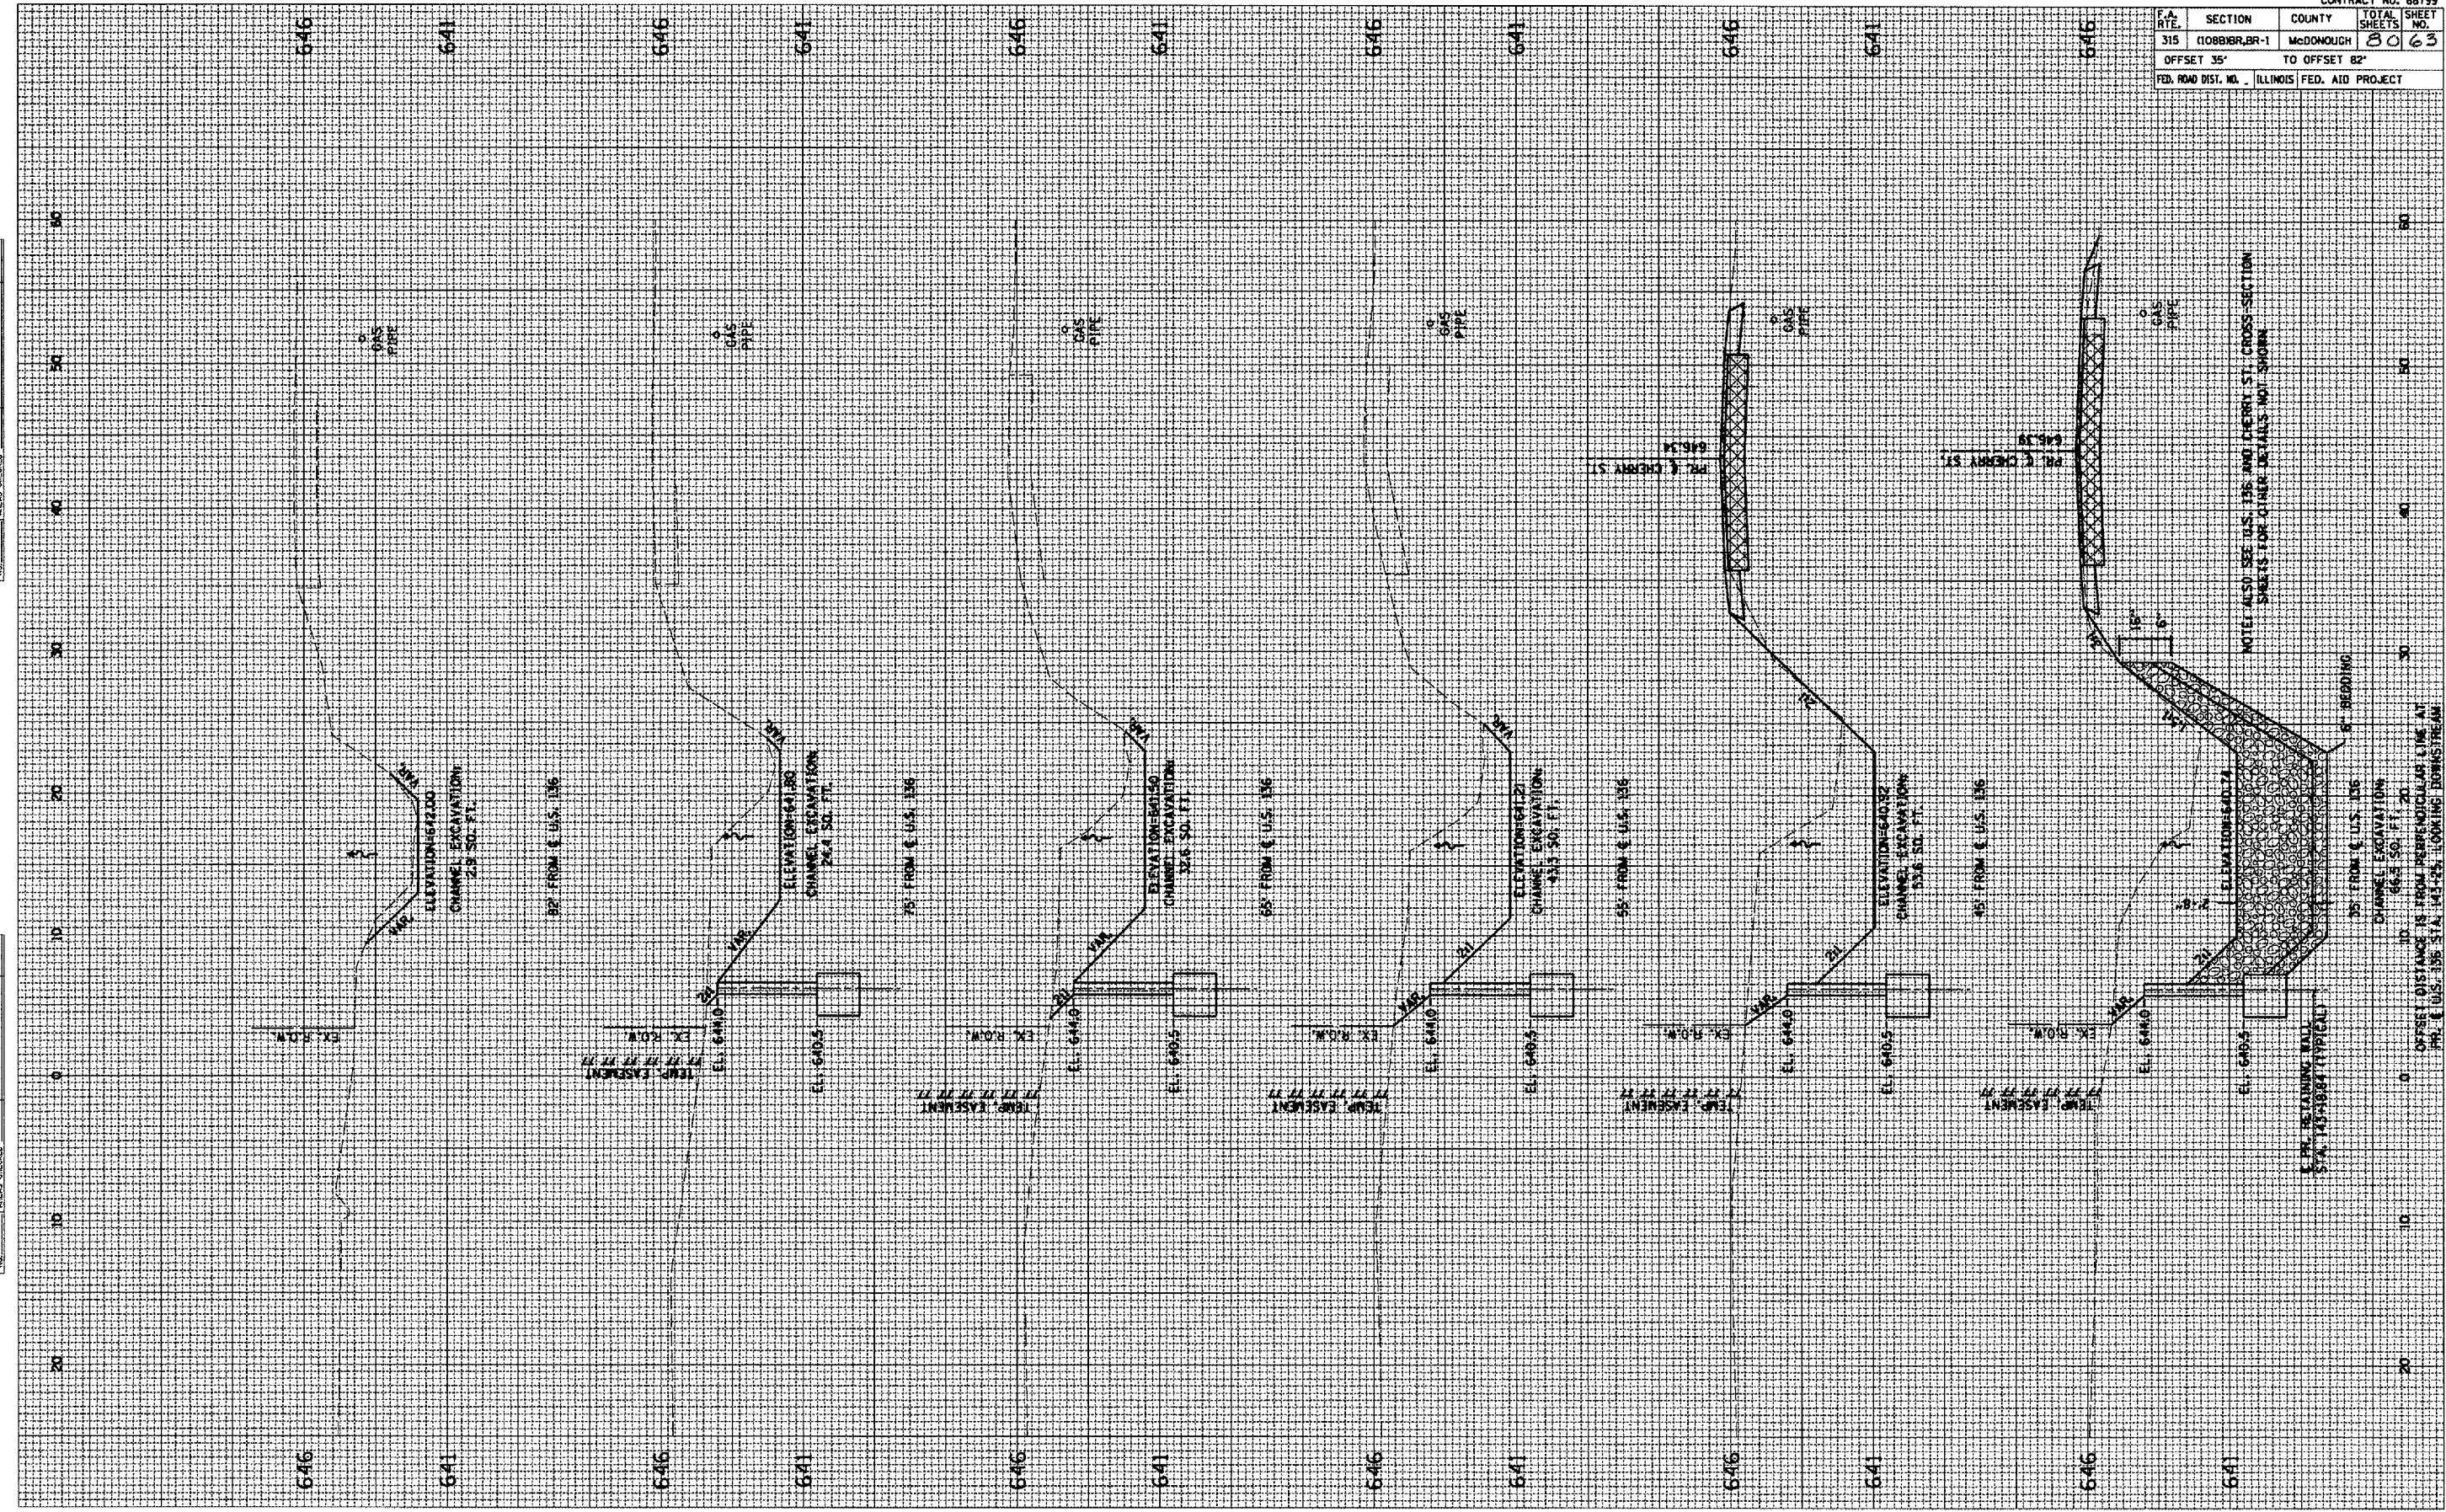

NOTE: ALSO SEE U.S. 136 AND CHERRY ST. CROSS-SECTION SHEETS FOR OTHER DETAILS NOT SHOWN

NOTE: RELATING WALL SPEC. 145-1184 (TYPICAL)

NOTE: RELATING WALL SPEC. 145-1184 (TYPICAL)

OFFSET DISTANCE IS FROM PERPENDICULAR LINE AT PR. & U.S. 136 STA. 143+25, LOOKING DOWNSTREAM