


F.A.S. RTE.	SECTION	COUNTY	TOTAL SHEETS	SHEET NO.
1513	5BR-1	CHAMPAIGN	38	37
STA. 18+00		TO STA. 19+00		
FED. ROAD DIST. NO. 5 ILLINOIS FED. AID PROJECT				

SECTION 5BR-1 ENDS STA. 18+70

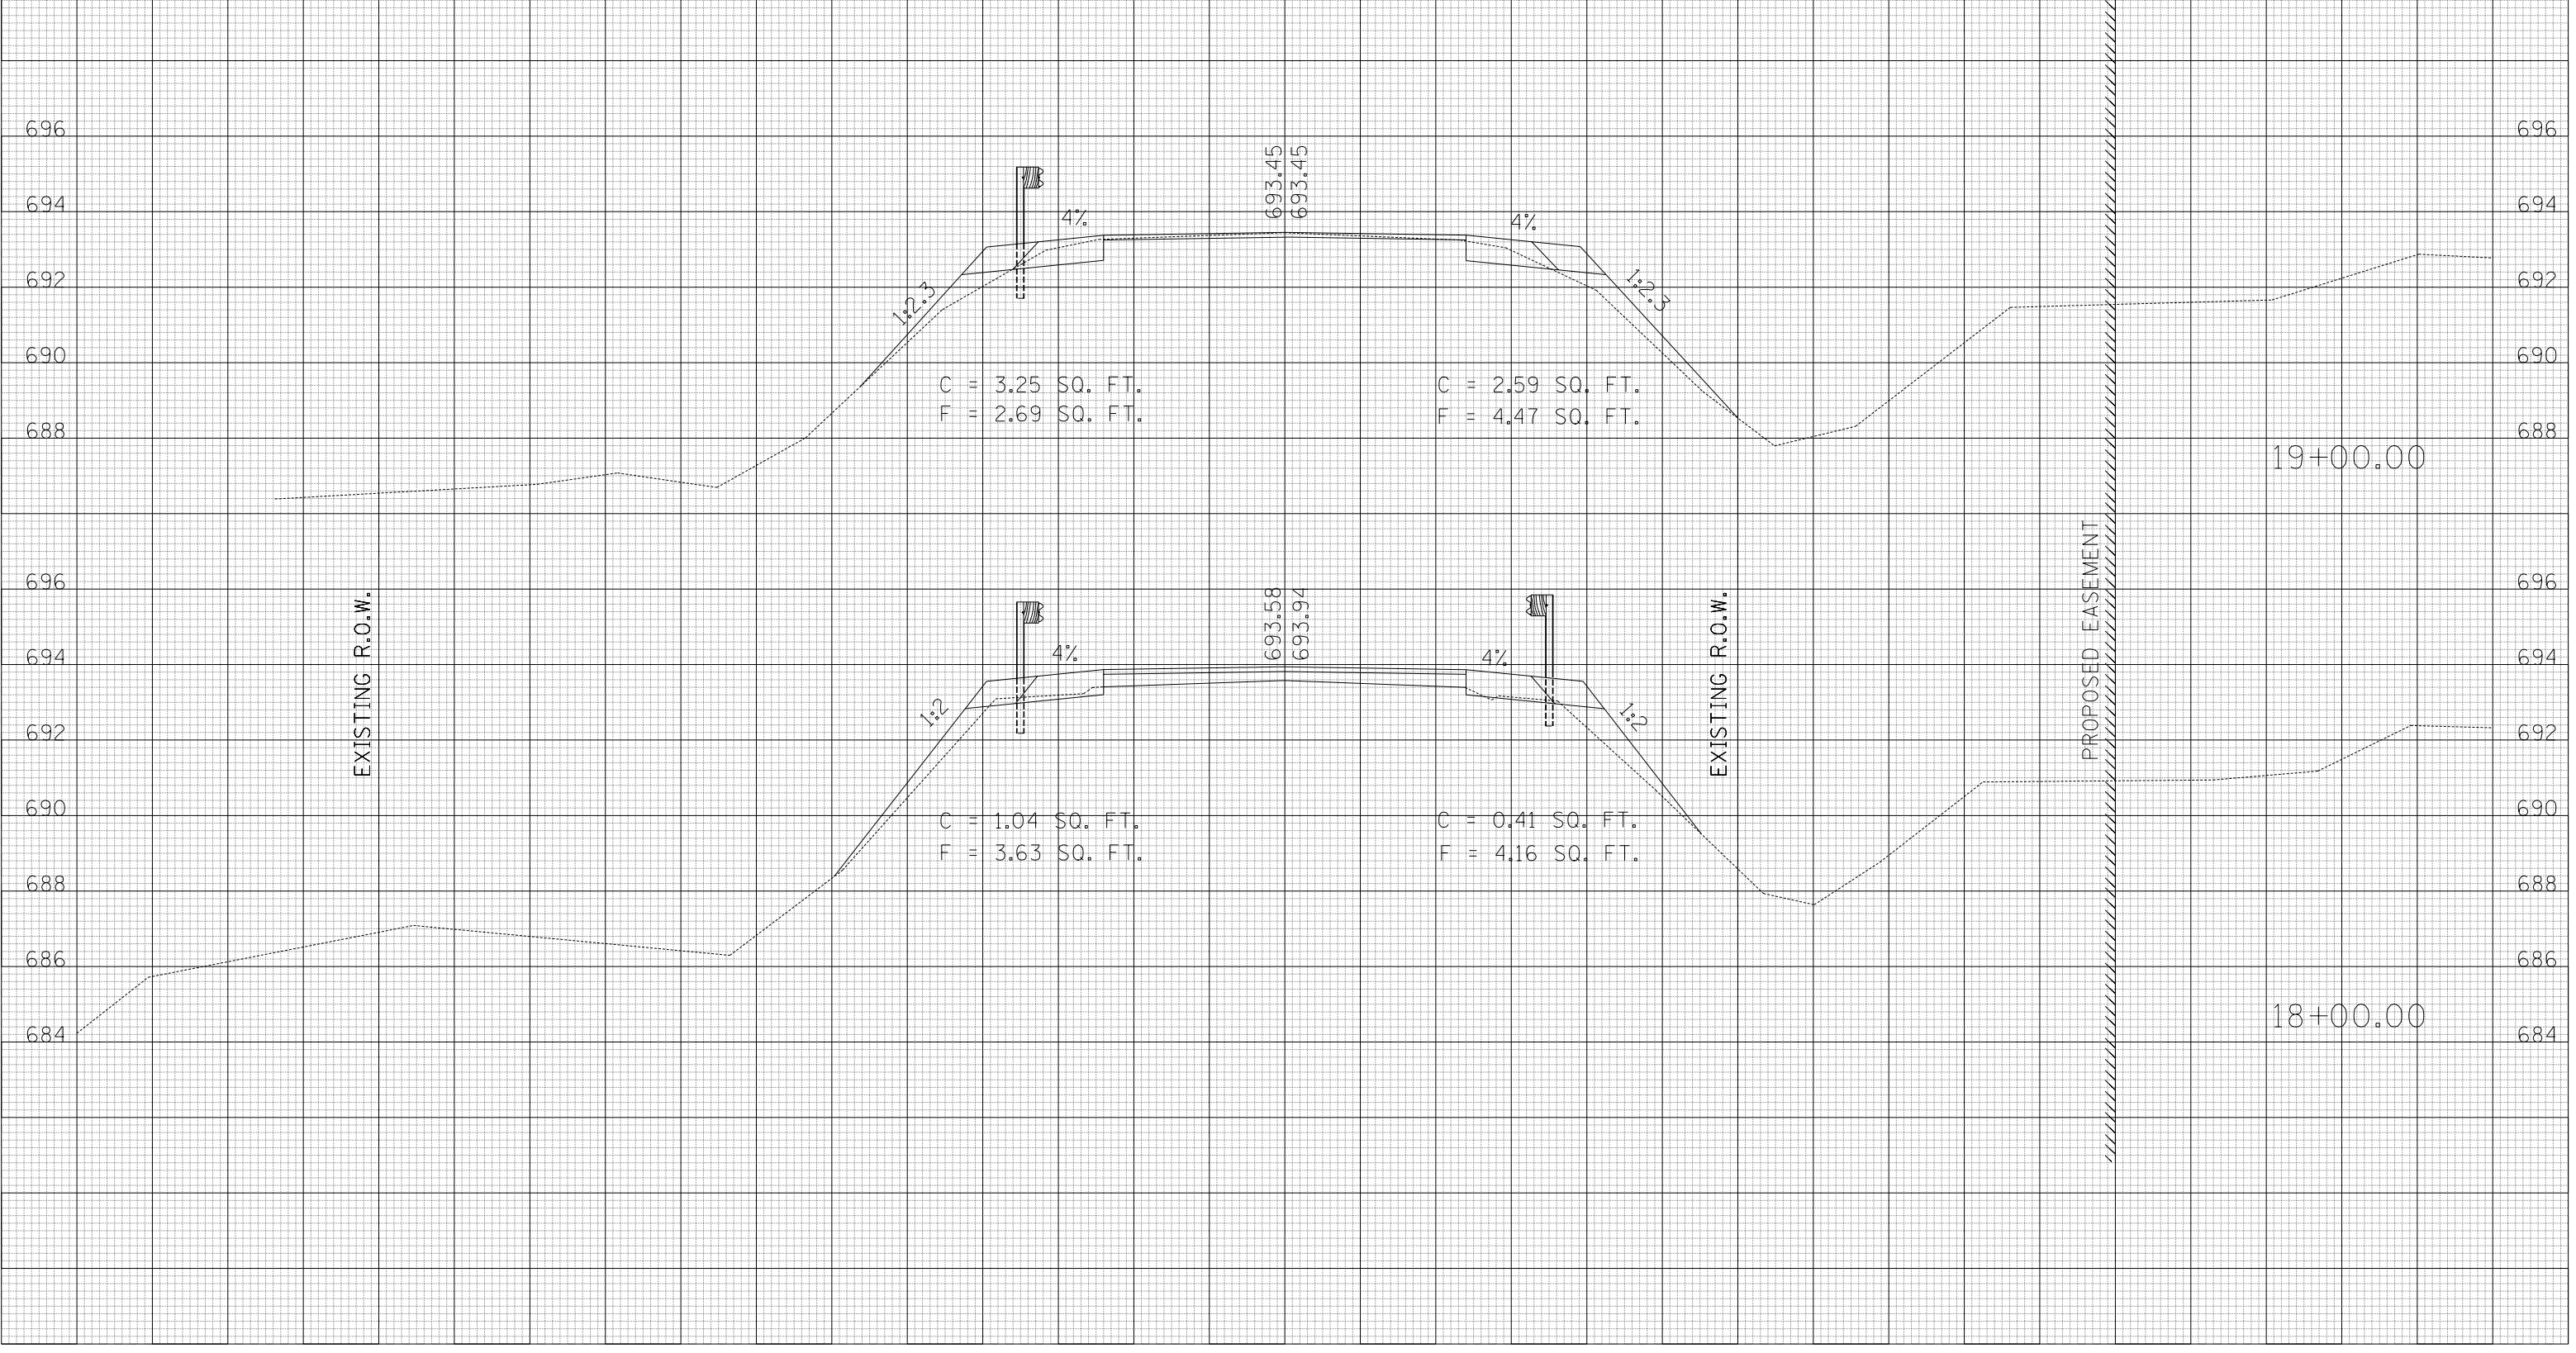

DATE	BY
DATE	BY
DATE	BY
DATE	BY
DATE	BY

DATE	BY
DATE	BY
DATE	BY
DATE	BY
DATE	BY

TUG PROJ. # 310607B-02  
 PLOT DATE = 7/20/2007 8:27:07 AM  
 FILE NAME = p:\100\District\Comp Creek Revised.WD 2\100\vscc.dgn