


ROUTE No.	SECTION	COUNTY	TOTAL SHEETS	SHEET NO.
F.A.P. 827	12Z-3, 12BR	WABASH, IL GIBSON, IN	158	136
STA.	TO STA.		PROJECT	
F.H.W.A. REGION	ILLINOIS			

STATE OF ILLINOIS
DEPARTMENT OF PUBLIC WORKS & BUILDINGS
DIVISION OF HIGHWAYS

SHEET NO. 6
12 SHEETS

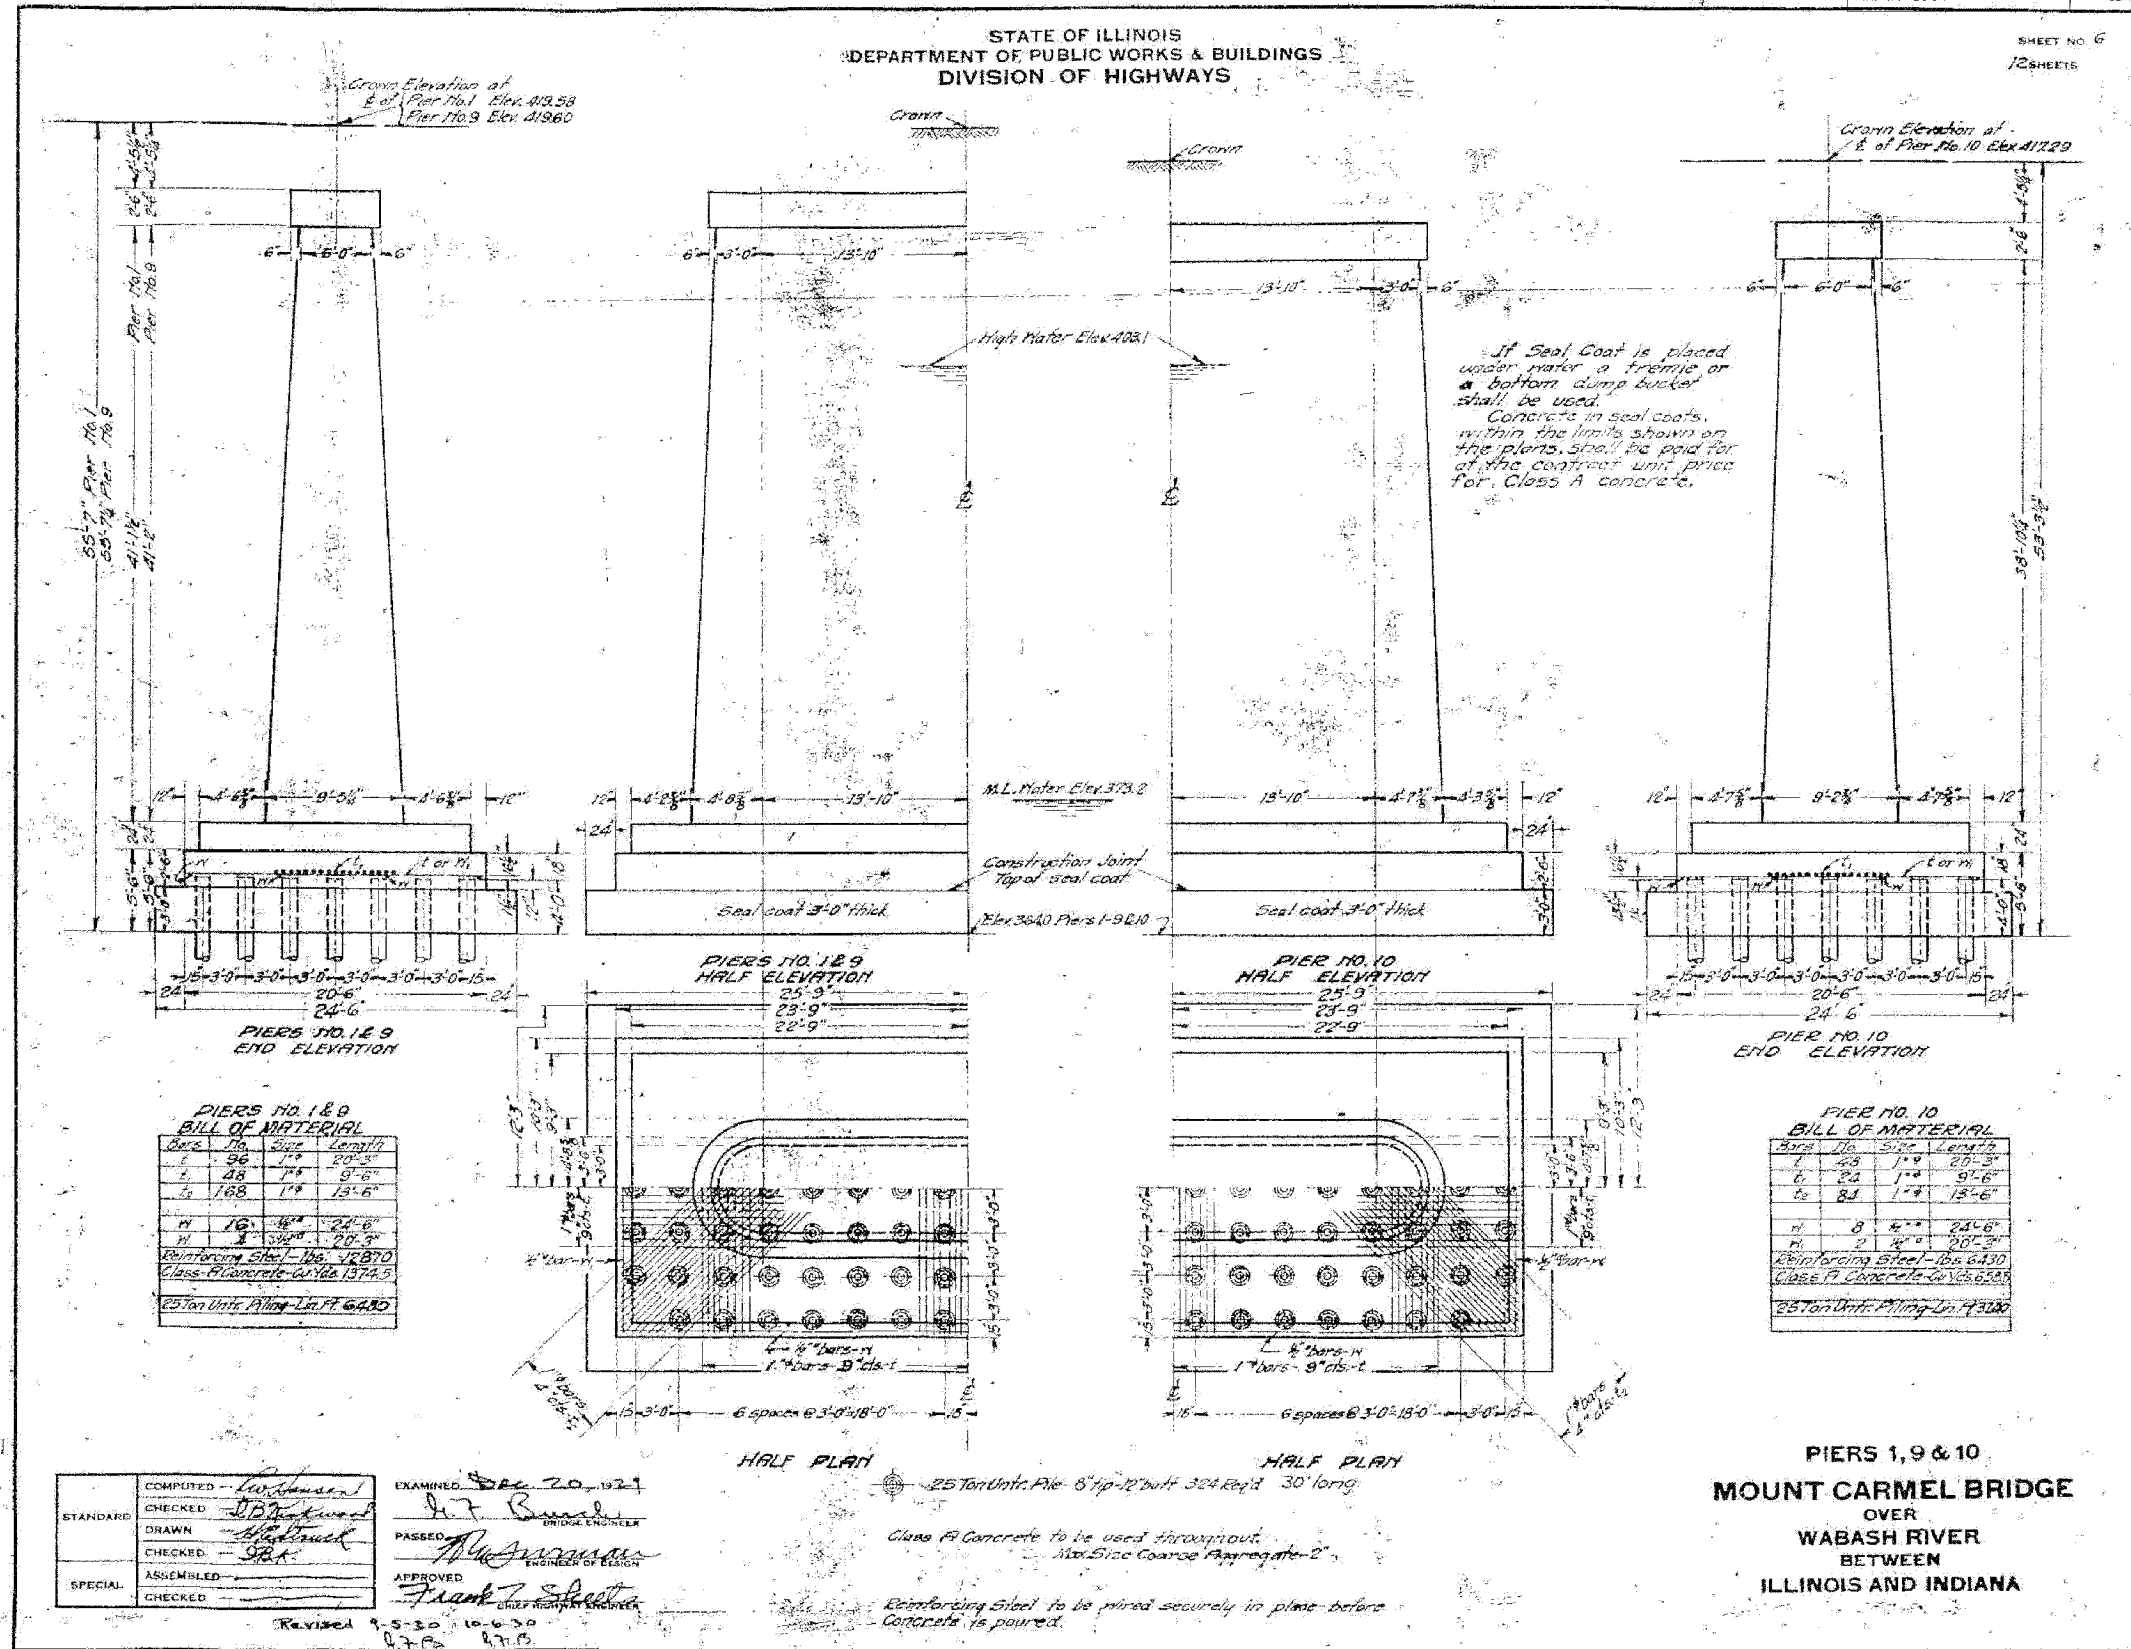

FOR INFORMATION ONLY

COMPUTED: *[Signature]*
CHECKED: *[Signature]*
DRAWN: *[Signature]*
CHECKED: *[Signature]*
ASSEMBLED: *[Signature]*
CHECKED: *[Signature]*

EXAMINED: *[Signature]* 10-20-30
BRIDGE ENGINEER
PASSED: *[Signature]*
APPROVED: *[Signature]*
SUPERVISOR OF BRIDGES

Revised 9-5-30 10-6-30
R.T.B. R.T.B.

Class A Concrete to be used throughout.
Max Size Coarse Aggregate - 2"
Reinforcing Steel to be pinned securely in place before
Concrete is poured.