
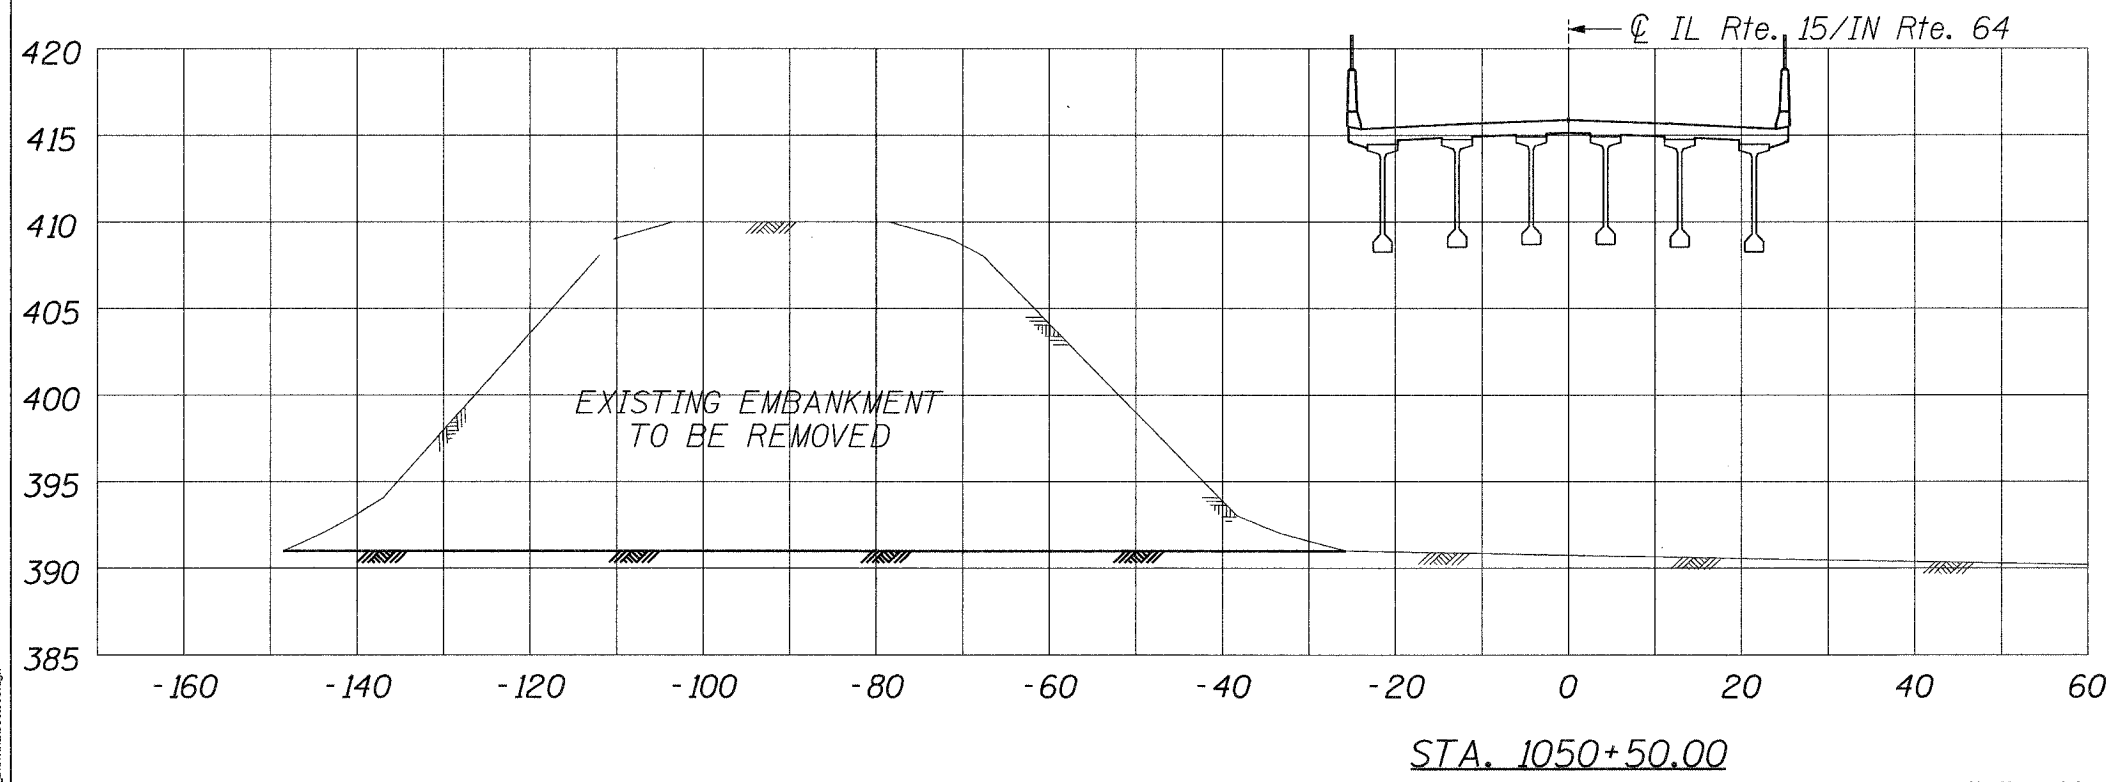


F.A.P. NO.	SECTION	COUNTY	TOTAL SHEETS	SHEET NO.
627	12Z-3, 12BR	WABASH, IL GIBSON, IN	158	157
STA.	TO STA.			
FED. ROAD DIST. NO.	ILLINOIS FED. AID PROJECT			

EARTH EXCAVATION = 310 SQ. FT.
 FURNISHED EXCAVATION = 125 SQ. FT.
 TOPSOIL EXCAVATION = 20 SQ. FT.
 TOPSOIL PLACEMENT, 6" = 50 SQ. FT.

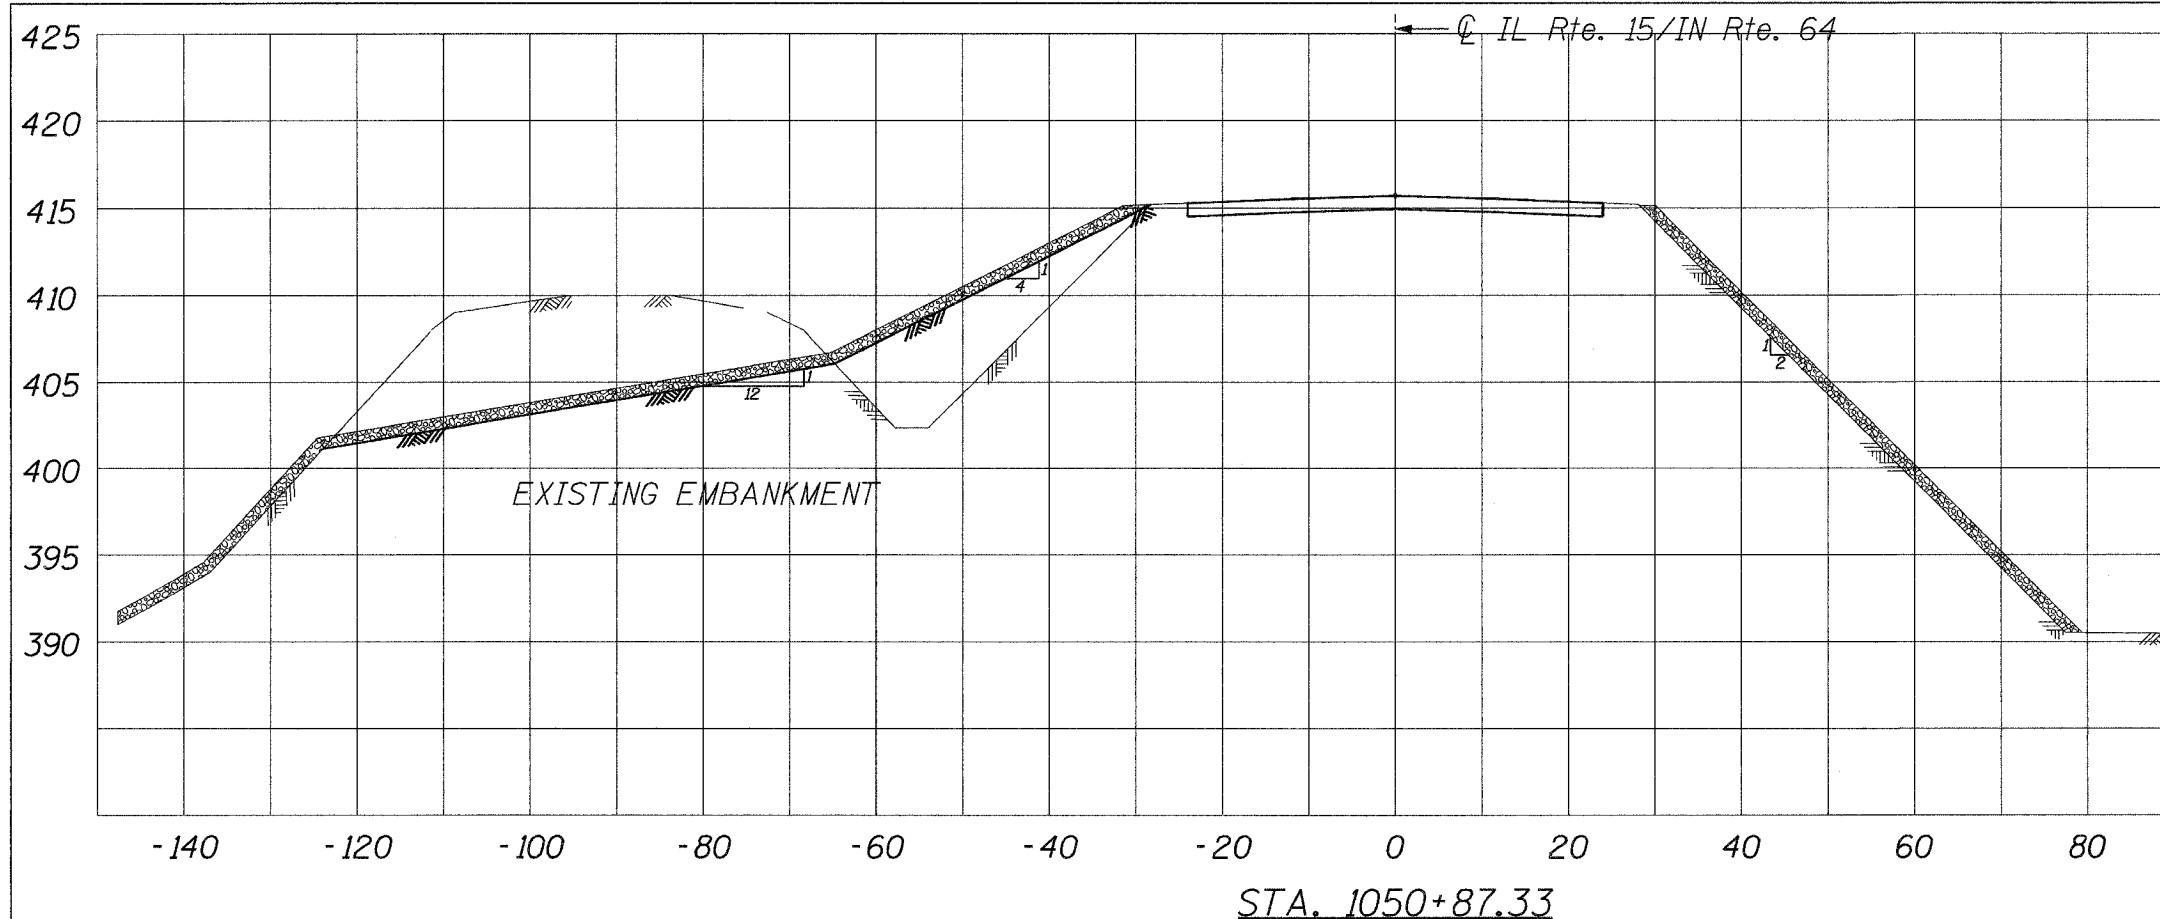

EARTH EXCAVATION = 1450 SQ. FT.
 TOPSOIL PLACEMENT, 6" = 65 SQ. FT.

REVISIONS	
NAME	DATE

ILLINOIS DEPARTMENT OF TRANSPORTATION
**PROPOSED CROSS-SECTIONS
 EAST ABUTMENT**
 SCALE: VERT. 1"=20'
 HORIZ. 1"=10'
 DATE 06/15/07
 DRAWN BY MAC
 CHECKED BY RDC

benesch
 alfred benesch & company
 Engineers • Surveyors • Planners
 205 North Michigan Avenue, Suite 2400
 Chicago, Illinois 60601
 312-665-0460
 Job No. 3426

6/29/07 3:55:15 PM
 m:\proj\3426\stage_2\crosssect05.dgn