


F.A. RTE.	SECTION	COUNTY	TOTAL SHEETS	SHEET NO.
8899 03-00026-00-RP	MADISON	ILLINOIS	107	5
FED. ROAD DIST. NO. ILLINOIS FED. AID PROJECT				
CONTRACT NO. 97295				


FINAL SURVEY	BY	DATE
SURVEYED		
PLOTTED		
NOTE BOOK		
AREAS		
CHECKED		
NO.		

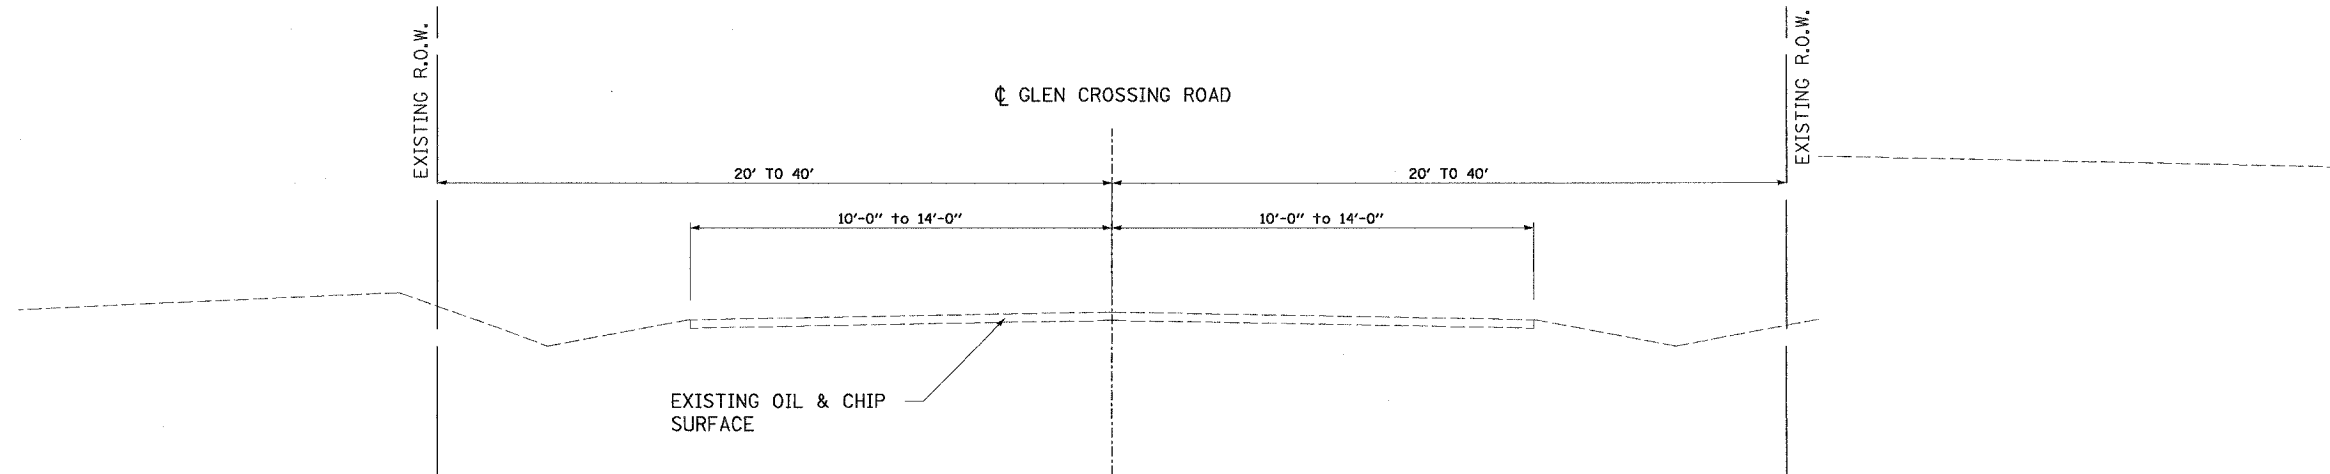

GLEN CROSSING ROAD EXISTING TYPICAL SECTION

STA. 10+78.08 TO STA. 20+83.13
 STA. 22+20.00 TO STA. 38+81.24

ORIGINAL SURVEY	BY	DATE
SURVEYED		
PLOTTED		
NOTE BOOK		
AREAS		
CHECKED		
NO.		

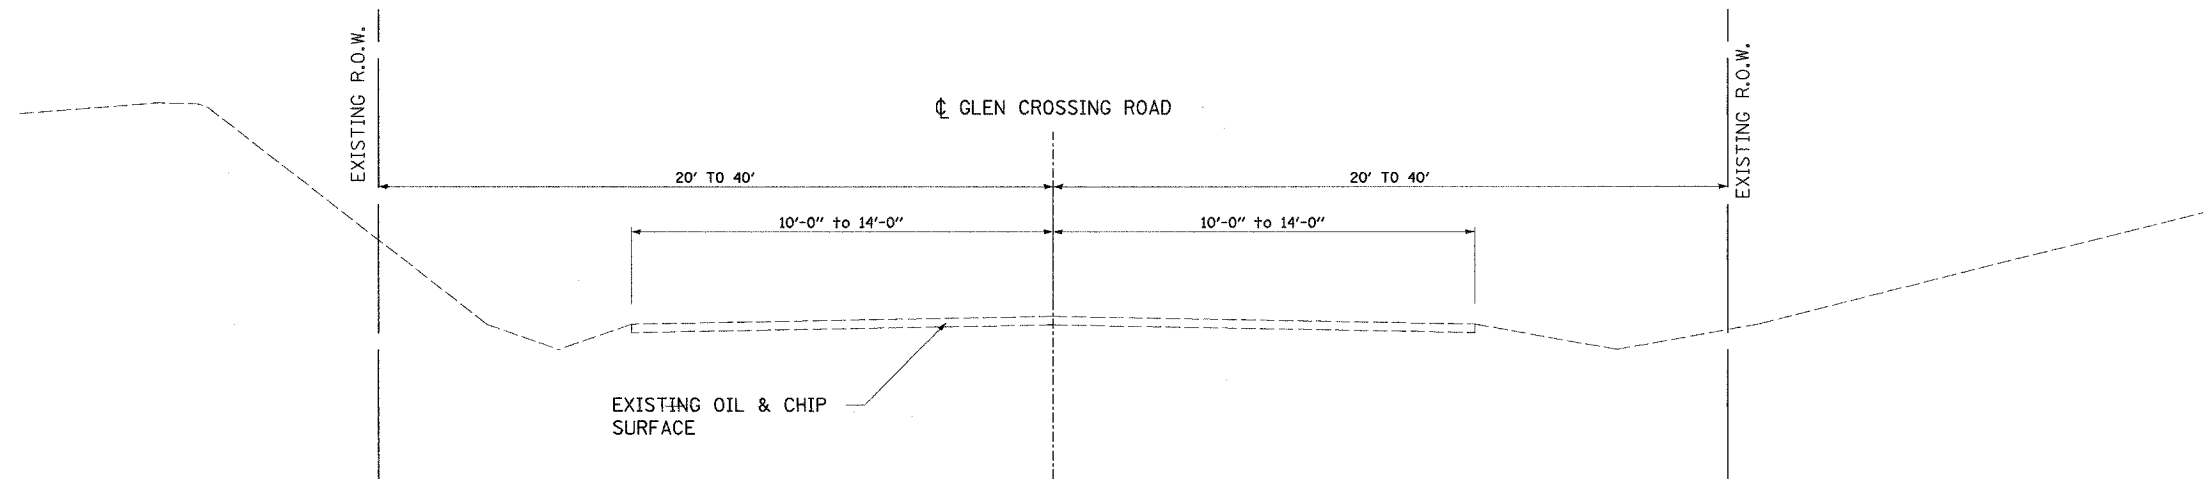

GLEN CROSSING ROAD EXISTING TYPICAL SECTION

STA. 20+83.13 TO STA. 22+20.00

Juneau Associates, Inc. P.C.
 CONSULTING ENGINEERS AND LAND SURVEYORS
 2100 Stone Parkway, P.O. Box 120 / 100 North Hancock St. /
 Granite City, Illinois 62040 / Glen Carbon, Illinois 62038
 Phone: (618) 952-4000 / (618) 952-4000 / Fax: (618) 952-4041

EXISTING TYPICAL SECTIONS
 F.A.U. ROUTE 8899
 GLEN CROSSING ROAD
 GLEN CARBON, ILLINOIS
 SECTION No. 03-00026-00-RP

REVISIONS				SCALE: N.T.S.			
NO.	DATE	BY	REMARKS	DSN. BY:	DATE:	DATE:	SHEET
				BFK	12/13/06		5
				DAN	12/13/06		
				BFK	12/13/06		
DWG. No.				JOB NO. 040630 DGN. NAME: TYP-EX OF 107 SHTS			