



F.A. RTE.	SECTION	COUNTY	TOTAL SHEETS	SHEET NO.
8899	03-00026-00-RP	MADISON	107	8
FED. ROAD DIST. NO.	ILLINOIS	FED. AID PROJECT		
CONTRACT NO. 97295				

FINAL SURVEY	BY	DATE
SURVEYED		
PLOTTED		
NOTE BOOK		
NO.		
AREAS CHECKED		

ORIGINAL SURVEY	BY	DATE
SURVEYED		
PLOTTED		
NOTE BOOK		
NO.		
AREAS CHECKED		

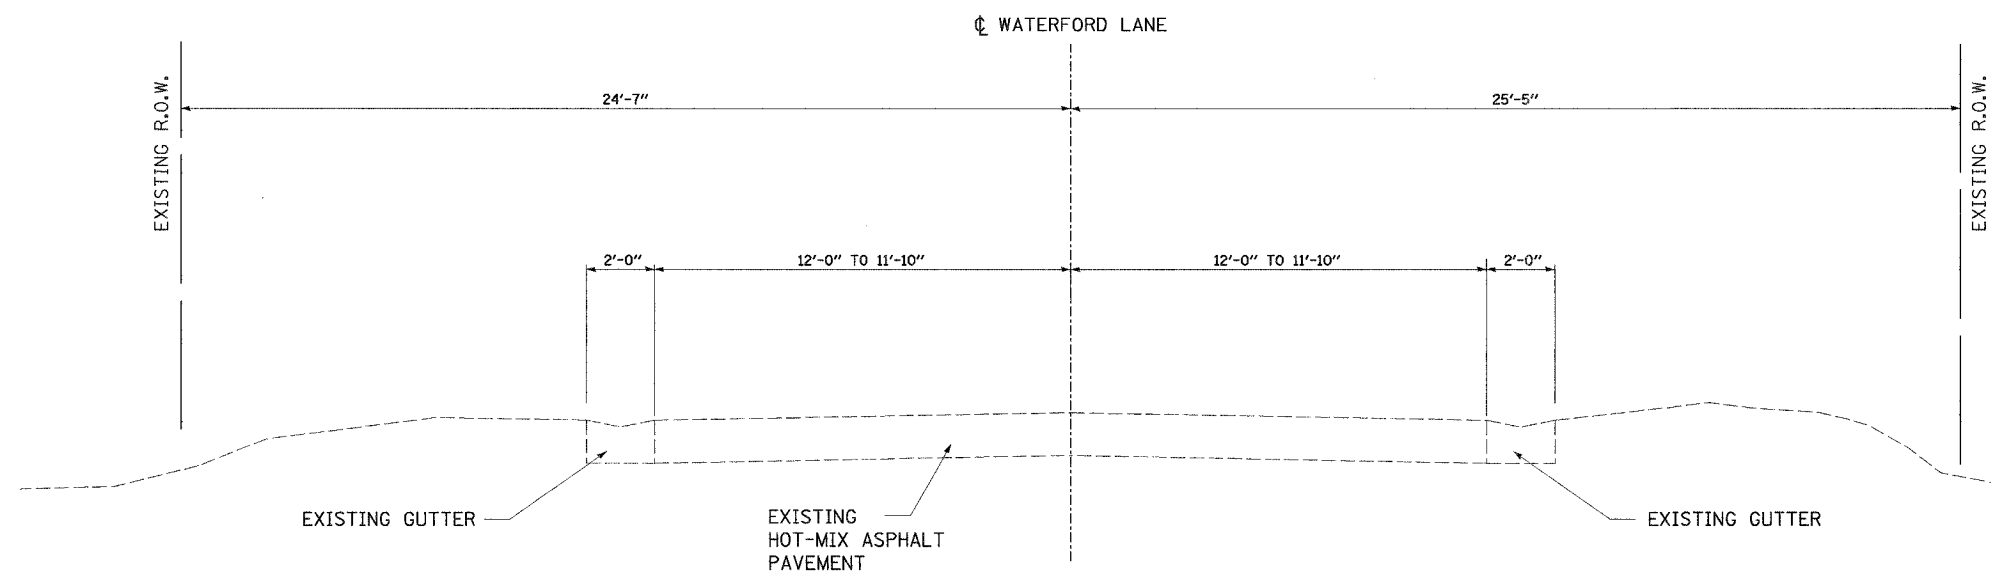

WATERFORD LANE EXISTING TYPICAL SECTION
 STA. 100+13.00 TO STA. 100+86.49

 Juneau Associates, Inc. P.C. CONSULTING ENGINEERS AND LAND SURVEYORS <small>2100 State Street, P.O. Box 120 7100 North Hawthorn Drive Granite City, Illinois 62040 Granite City, Illinois 62040 Phone: (618) 887-1400 / (618) 882-9373 Phone: (618) 882-0000 / (618) 882-0000 Fax: (618) 882-8841 Fax: (618) 882-0911</small>		EXISTING TYPICAL SECTIONS F.A.U. ROUTE 8899 WATERFORD LANE GLEN CARBON, ILLINOIS SECTION No. 03-00026-00-RP																					
<table border="1"> <thead> <tr> <th colspan="4">REVISIONS</th> </tr> <tr> <th>NO.</th> <th>DATE</th> <th>BY</th> <th>REMARKS</th> </tr> </thead> <tbody> <tr> <td> </td> <td> </td> <td> </td> <td> </td> </tr> </tbody> </table>		REVISIONS				NO.	DATE	BY	REMARKS													SCALE: N.T.S. DSN. BY: BFK DATE: 12/13/06 DWN. BY: DAN DATE: 12/13/06 CHK'D: BFK DATE: 12/13/06 JOB NO. 040630 DGN. NAME: TYP-EX OF 107 SHTS	
REVISIONS																							
NO.	DATE	BY	REMARKS																				
DWG. NO.		SHEET 8																					