


F.A. RTE.	SECTION	COUNTY	TOTAL SHEETS	SHEET NO.
8899	03-00026-00-RP	MADISON	107	11
FED. ROAD DIST. NO.	ILLINOIS	FED. AID PROJECT		


CONTRACT NO. 97295

DATE	BY
FINAL SURVEY PLOTTED	
NOTE BOOK TEMPLATE AREAS CHECKED	
NO.	

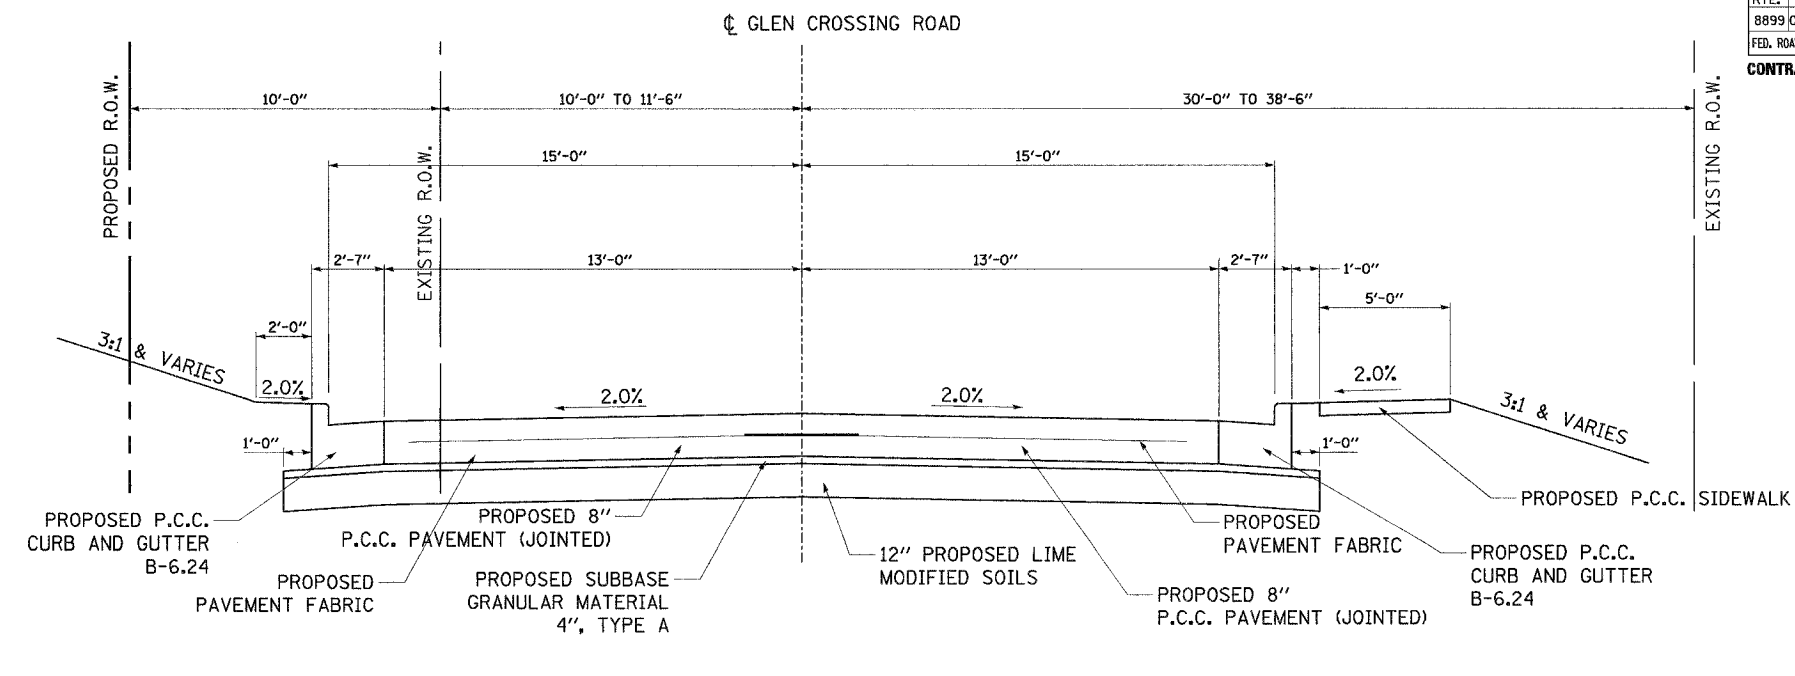

GLEN CROSSING ROAD PROPOSED TYPICAL SECTION
STA. 20+62.42 TO STA. 20+83.13

DATE	BY
ORIGINAL SURVEY PLOTTED	
NOTE BOOK TEMPLATE AREAS CHECKED	
NO.	

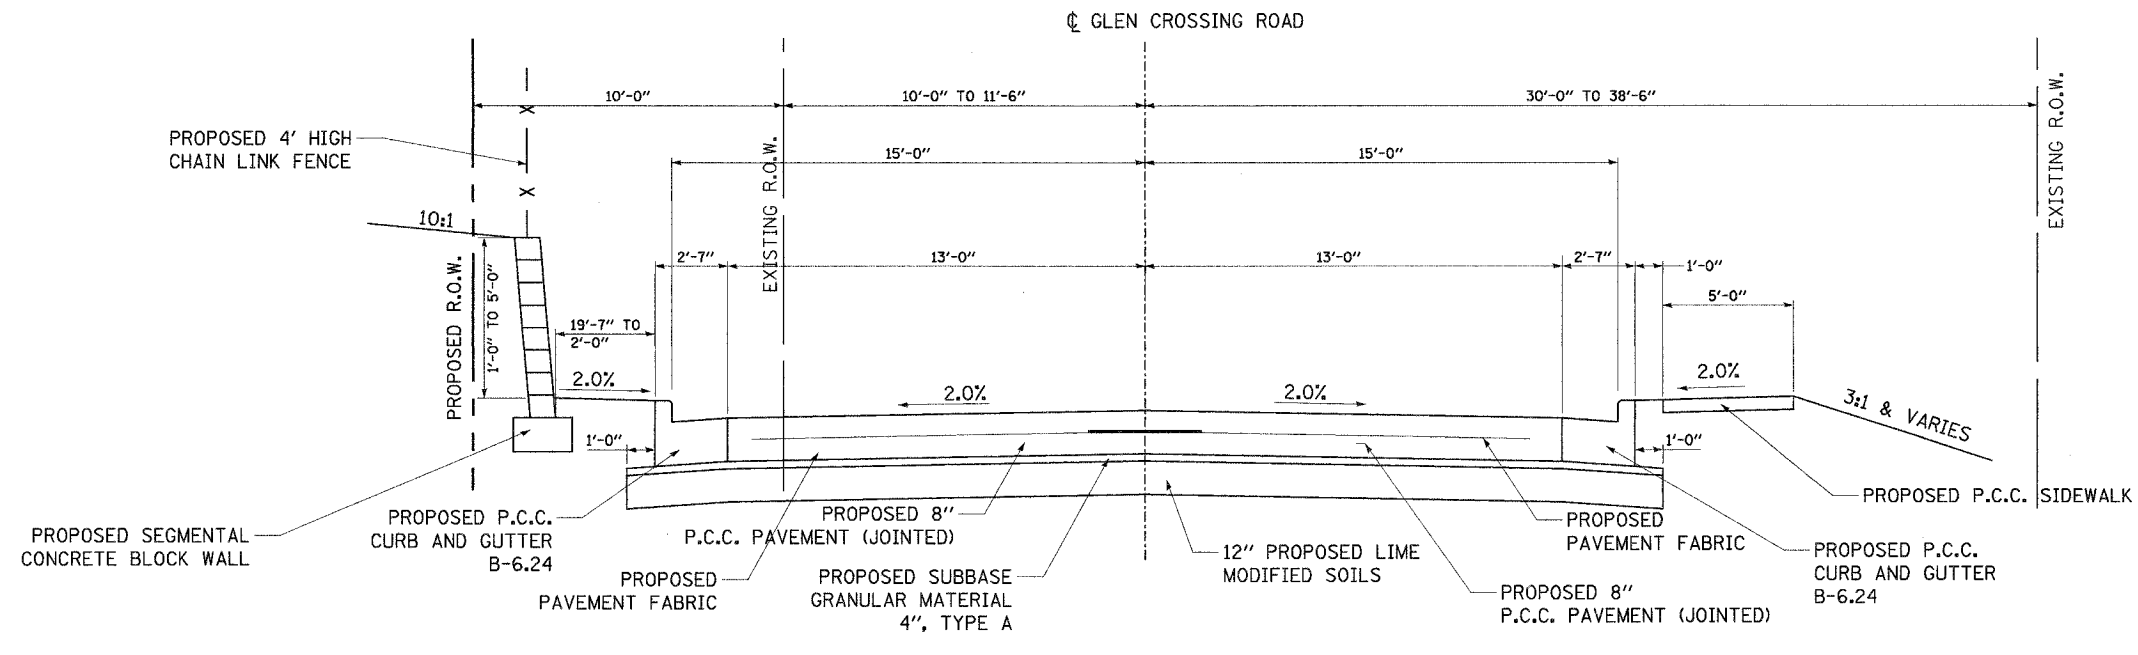

GLEN CROSSING ROAD PROPOSED TYPICAL SECTION
STA. 20+83.13 TO STA. 22+20.00

<p>Juneau Associates, Inc. P.C. CONSULTING ENGINEERS AND LAND SURVEYORS 100 State Street, P.O. Box 1322 Aurora City, Illinois 60004 Phone: (630) 429-4400 / (630) 429-4401 Fax: (630) 429-4401</p>	<p>PROPOSED TYPICAL SECTIONS F.A.U. ROUTE 8899 GLEN CROSSING ROAD GLEN CARBON, ILLINOIS SECTION No. 03-00026-00-RP</p>																	
	<p>SCALE: N.T.S.</p>																	
<p>REVISIONS</p> <table border="1"> <thead> <tr> <th>NO.</th> <th>DATE</th> <th>BY</th> <th>REMARKS</th> </tr> </thead> <tbody> <tr> <td> </td> <td> </td> <td> </td> <td> </td> </tr> </tbody> </table>		NO.	DATE	BY	REMARKS													<p>DSN. BY: BFK DATE: 12/13/06 SHEET</p> <p>DWN. BY: DAN DATE: 12/13/06 11</p> <p>CHK'D: BFK DATE: 12/13/06</p> <p>DWG. NO. JOB NO. 040630 DGN. NAME: TYP-PROP OF 107 SHTS</p>
NO.	DATE	BY	REMARKS															