


F.A. RTE.	SECTION	COUNTY	TOTAL SHEETS	SHEET NO.
8899	03-00026-00-RP	MADISON	107	16
FED. ROAD DIST. NO.	ILLINOIS	FED. AID PROJECT		


CONTRACT NO. 97295

FINAL SURVEY NOTE BOOK NO.	DATE
BY	
SURVEYED	
PLOTTED	
DATE	
AREAS CHECKED	

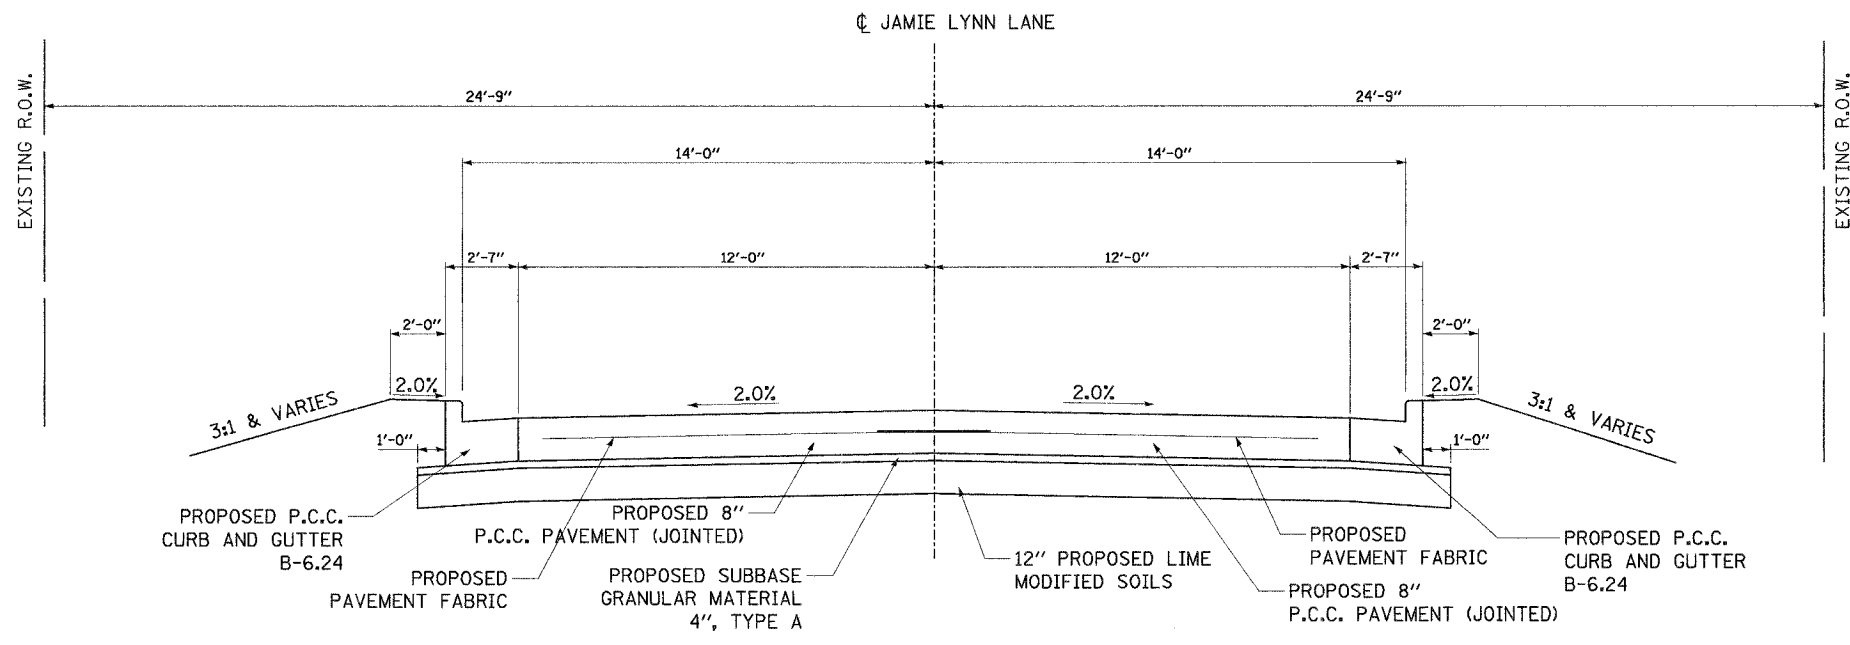

JAMIE LYNN LANE PROPOSED TYPICAL SECTION
STA. 100+13.00 TO STA. 100+88.00

ORIGINAL SURVEY NOTE BOOK NO.	DATE
BY	
SURVEYED	
PLOTTED	
DATE	
AREAS CHECKED	

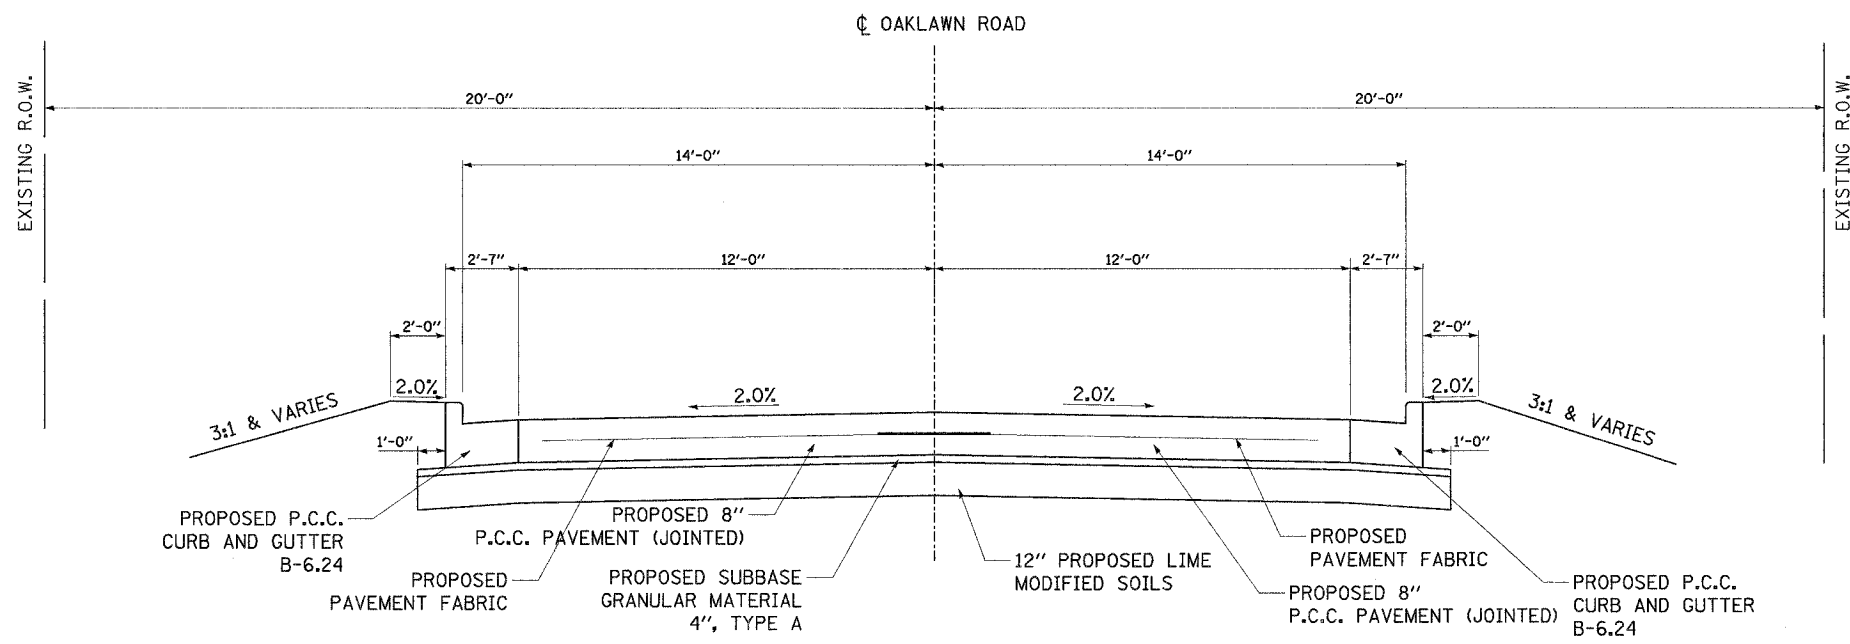

OAKLAWN ROAD PROPOSED TYPICAL SECTION
STA. 100+13.00 TO STA. 100+58.12

<p>Juneau Associates, Inc. P.C. CONSULTING ENGINEERS AND LAND SURVEYORS 2100 Stone Street, P.O. Box 1205 Granite City, Illinois 62040 Phone: (618) 971-1400 / (618) 402-0000 Fax: (618) 402-0041</p>	PROPOSED TYPICAL SECTIONS													
	<p>F.A.U. ROUTE 8899 JAMIE LYNN LANE AND OAKLAWN ROAD GLEN CARBON, ILLINOIS SECTION No. 03-00026-00-RP</p>													
<table border="1"> <thead> <tr> <th colspan="4">REVISIONS</th> </tr> <tr> <th>NO.</th> <th>DATE</th> <th>BY</th> <th>REMARKS</th> </tr> </thead> <tbody> <tr> <td> </td> <td> </td> <td> </td> <td> </td> </tr> </tbody> </table>		REVISIONS				NO.	DATE	BY	REMARKS					<p>SCALE: N.T.S.</p>
REVISIONS														
NO.	DATE	BY	REMARKS											
<p>DWG. NO.</p>		<p>DSN. BY: BFK DATE: 12/13/06 DWN. BY: DAN DATE: 12/13/06 CHKD: BFK DATE: 12/13/06</p>	<p>SHEET 16 OF 107 SHTS</p>											
<p>JOB NO. 040630</p>		<p>DGN. NAME: TYP-PROP</p>												