


F.A. RTE.	SECTION	COUNTY	TOTAL SHEETS	SHEET NO.
8899	03-00026-00-RP	MADISON	107	18
FED. ROAD DIST. NO.	ILLINOIS	FED. AID PROJECT		

CONTRACT NO. 97295


DATE	BY
FINAL SURVEY PLOTTED	
NOTE BOOK TEMPLATE AREAS CHECKED	
NO.	

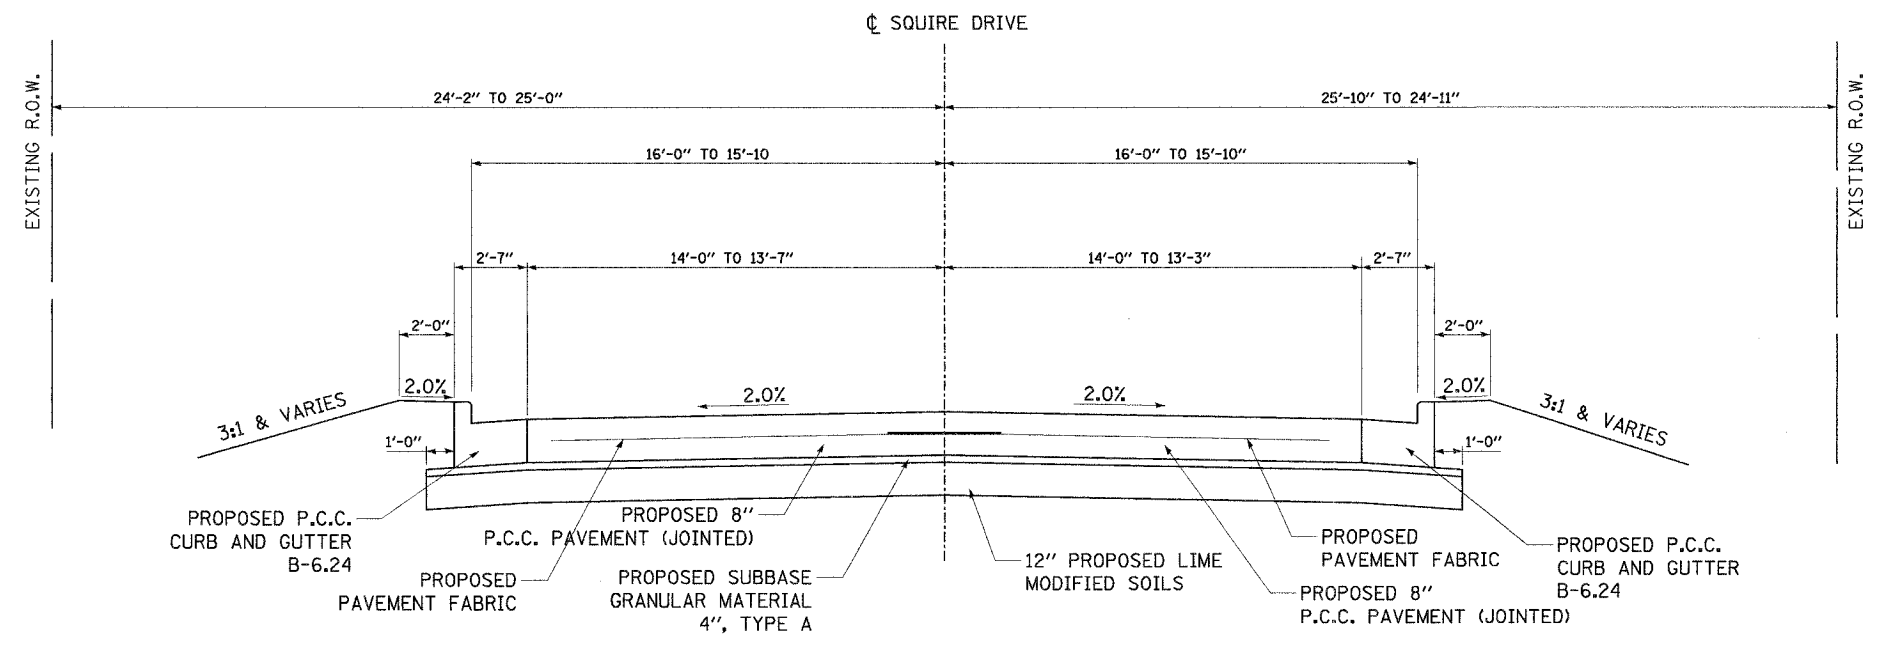

SQUIRE DRIVE PROPOSED TYPICAL SECTION

STA. 100+13.00 TO STA. 100+45.58
STA. 100+79.58 TO STA. 101+23.00

DATE	BY
ORIGINAL SURVEY PLOTTED	
NOTE BOOK TEMPLATE AREAS CHECKED	
NO.	

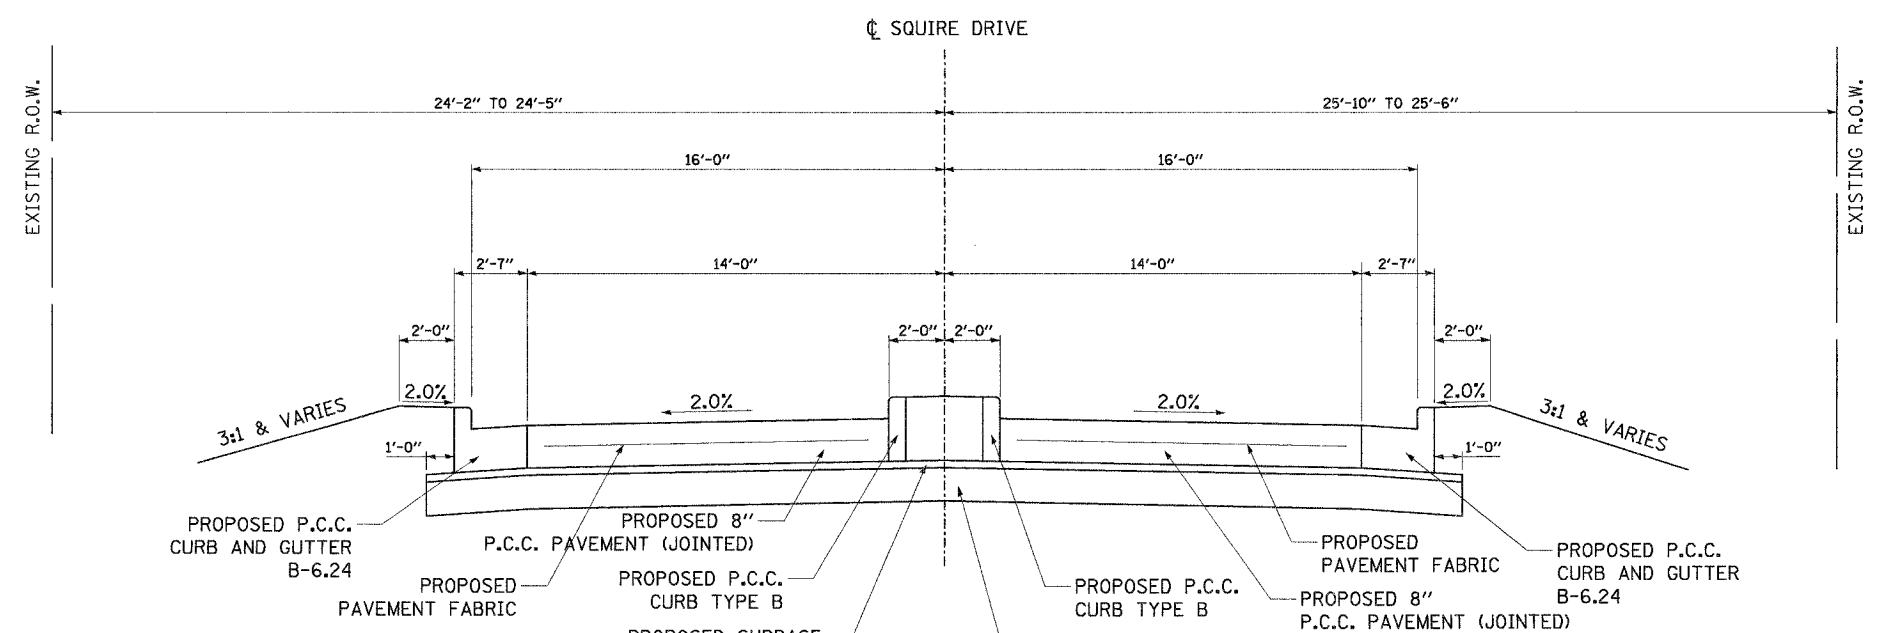

SQUIRE DRIVE PROPOSED TYPICAL SECTION

STA. 100+45.58 TO STA. 100+79.58

Juneau Associates, Inc. P.C.
CONSULTING ENGINEERS AND LAND SURVEYORS
2100 State Street, P.O. Box 1525
Springfield, Illinois 62704-1525
Phone: (618) 877-1400 / (618) 492-0531
Fax: (618) 492-0541

PROPOSED TYPICAL SECTIONS
F.A.U. ROUTE 8899
SQUIRE DRIVE
GLEN CARBON, ILLINOIS
SECTION No. 03-00026-00-RP

REVISIONS			
NO.	DATE	BY	REMARKS

SCALE: N.T.S.			
DSN. BY: BFK	DATE: 12/13/06	SHEET	
DWN. BY: DAN	DATE: 12/13/06	18	
CHK'D: BFK	DATE: 12/13/06		
DWG. NO. 040630	DGN. NAME: TYP-PROP	OF 107 SHTS	