


F.A. RTE.	SECTION	COUNTY	TOTAL SHEETS	SHEET NO.
8899	03-00026-00-RP	MADISON	107	19
FED. ROAD DIST. NO.	ILLINOIS	FED. AID PROJECT		

CONTRACT NO. 97295

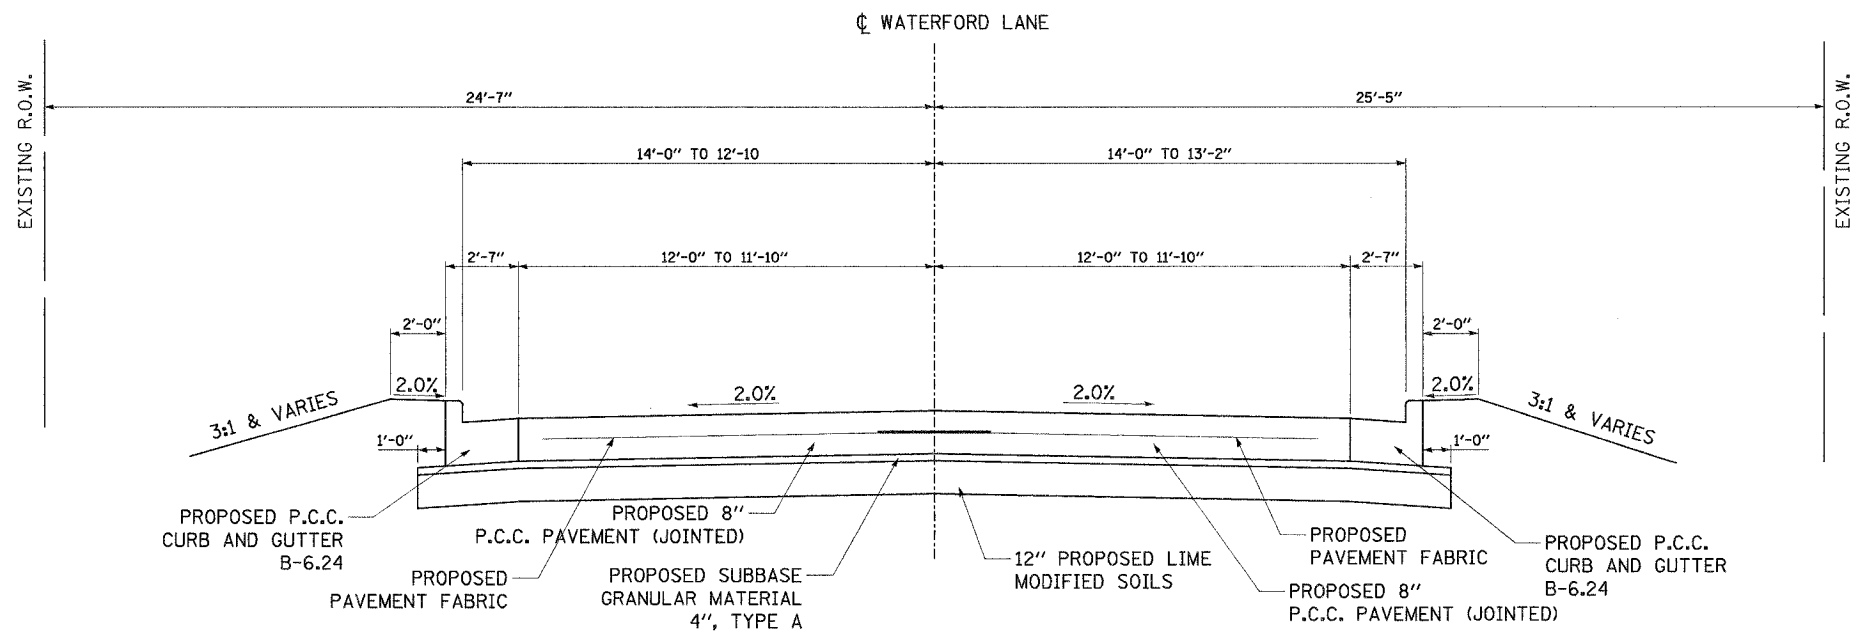

WATERFORD LANE PROPOSED TYPICAL SECTION

STA. 100+13.00 TO STA. 100+86.49

FINAL SURVEY	BY	DATE
NO. _____		
SURVEYED		
PLOTTED		
DATE		
AREAS		
CHECKED		

ORIGINAL SURVEY	BY	DATE
NO. _____		
SURVEYED		
PLOTTED		
DATE		
AREAS		
CHECKED		

Jumeau Associates, Inc. P.C.
 CONSULTING ENGINEERS AND LAND SURVEYORS
 2100 State Street, P.O. Box 1225 / 100 North Riverside Drive
 Granite City, Illinois 62040 / Glen Carbon, Illinois 62038
 Phone: (618) 977-4400 / (618) 933-8325 / Fax: (618) 933-0841

PROPOSED TYPICAL SECTIONS
 F.A.U. ROUTE 8899
 WATERFORD LANE
 GLEN CARBON, ILLINOIS
 SECTION No. 03-00026-00-RP

REVISIONS				SCALE: N.T.S.
NO.	DATE	BY	REMARKS	
DSN. BY: BFK				DATE: 12/13/06
DWN. BY: DAN				DATE: 12/13/06
CHKD: BFK				DATE: 12/13/06
JOB NO. 040630				DGN. NAME: TYP-PROP
DWG. NO.				OF 107 SHTS