


F.A. RTE.	SECTION	COUNTY	TOTAL SHEETS	SHEET NO.
8899	03-00026-00-RP	MADISON	107	60
FED. ROAD DIST. NO.	ILLINOIS	FED. AID PROJECT		
CONTRACT NO. 97295				


DATE	BY
SURVEYED	
PLOTTED	
NOTE BOOK	
AREAS CHECKED	
NO.	

MATCH LINE STA. 20+60.00

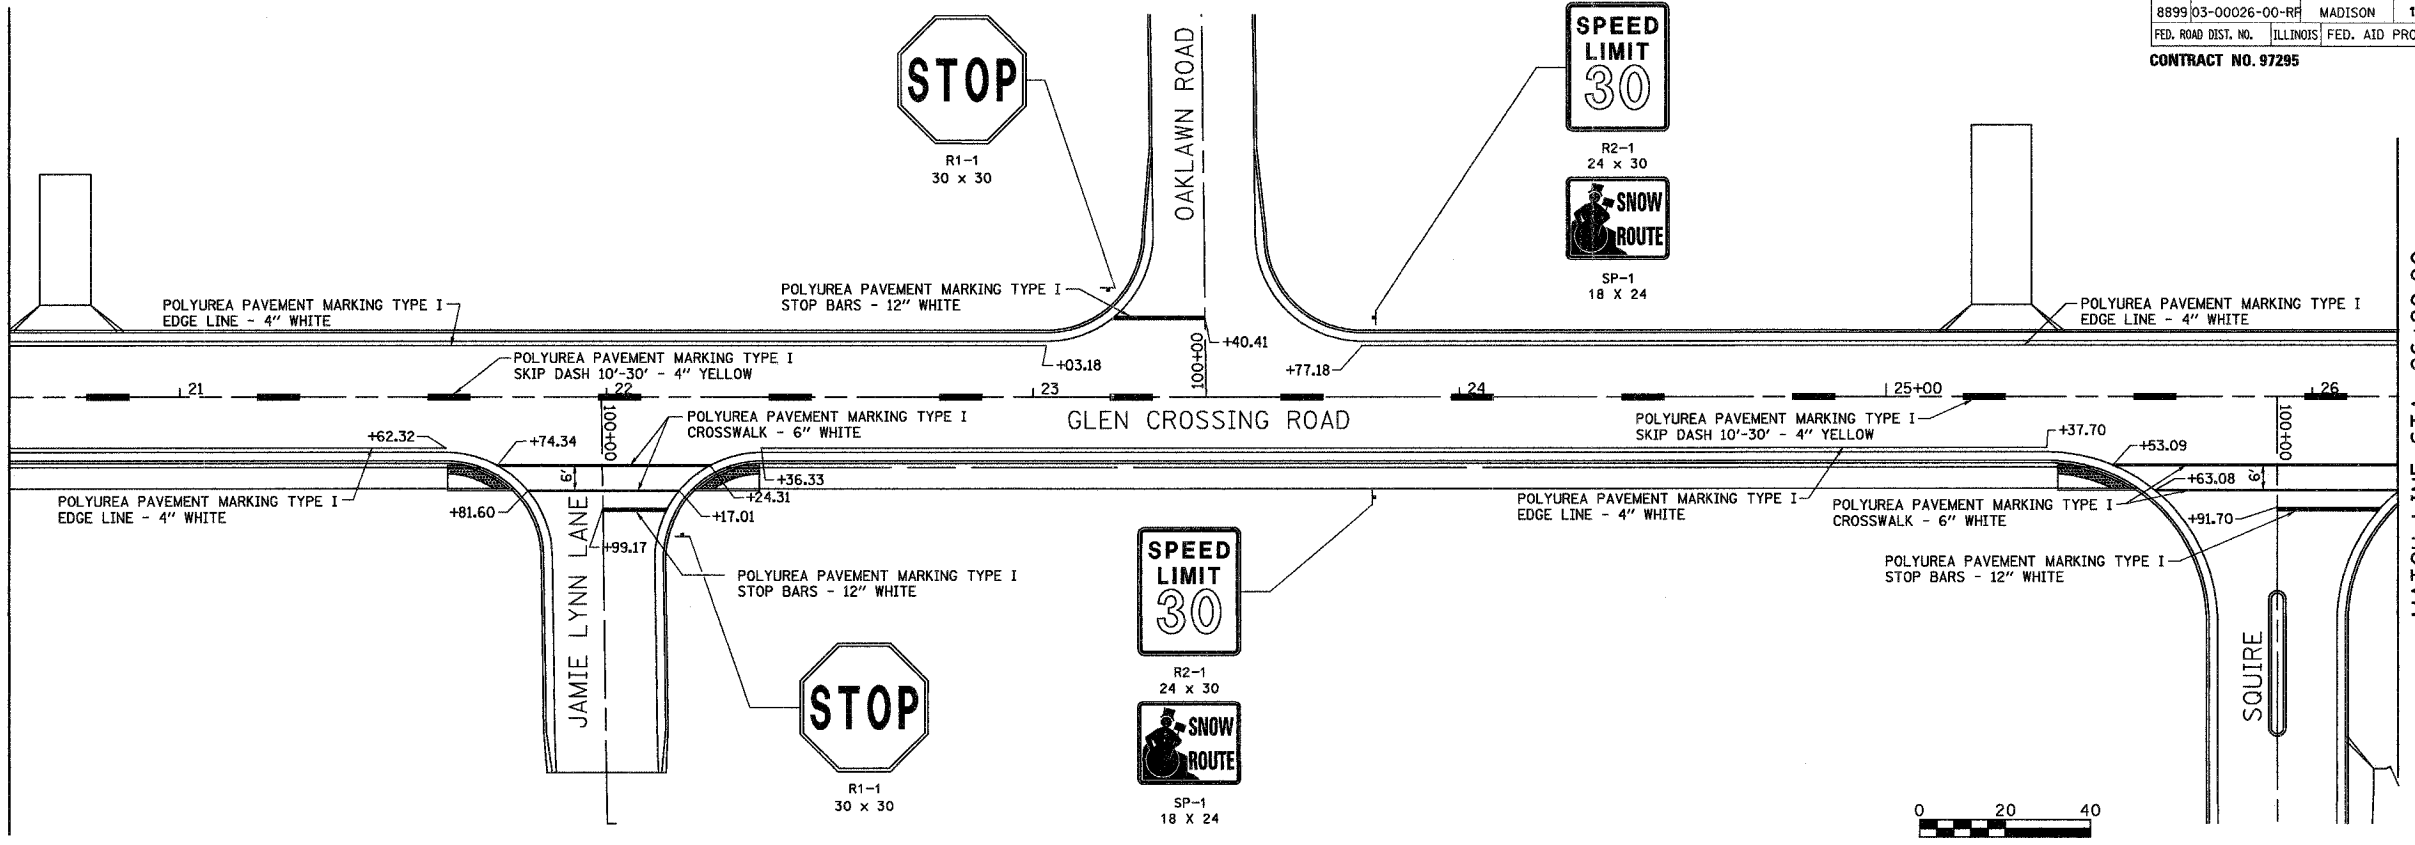

DATE	BY
ORIGINAL SURVEY	
PLOTTED	
NOTE BOOK	
AREAS CHECKED	
NO.	

MATCH LINE STA. 26+20.00

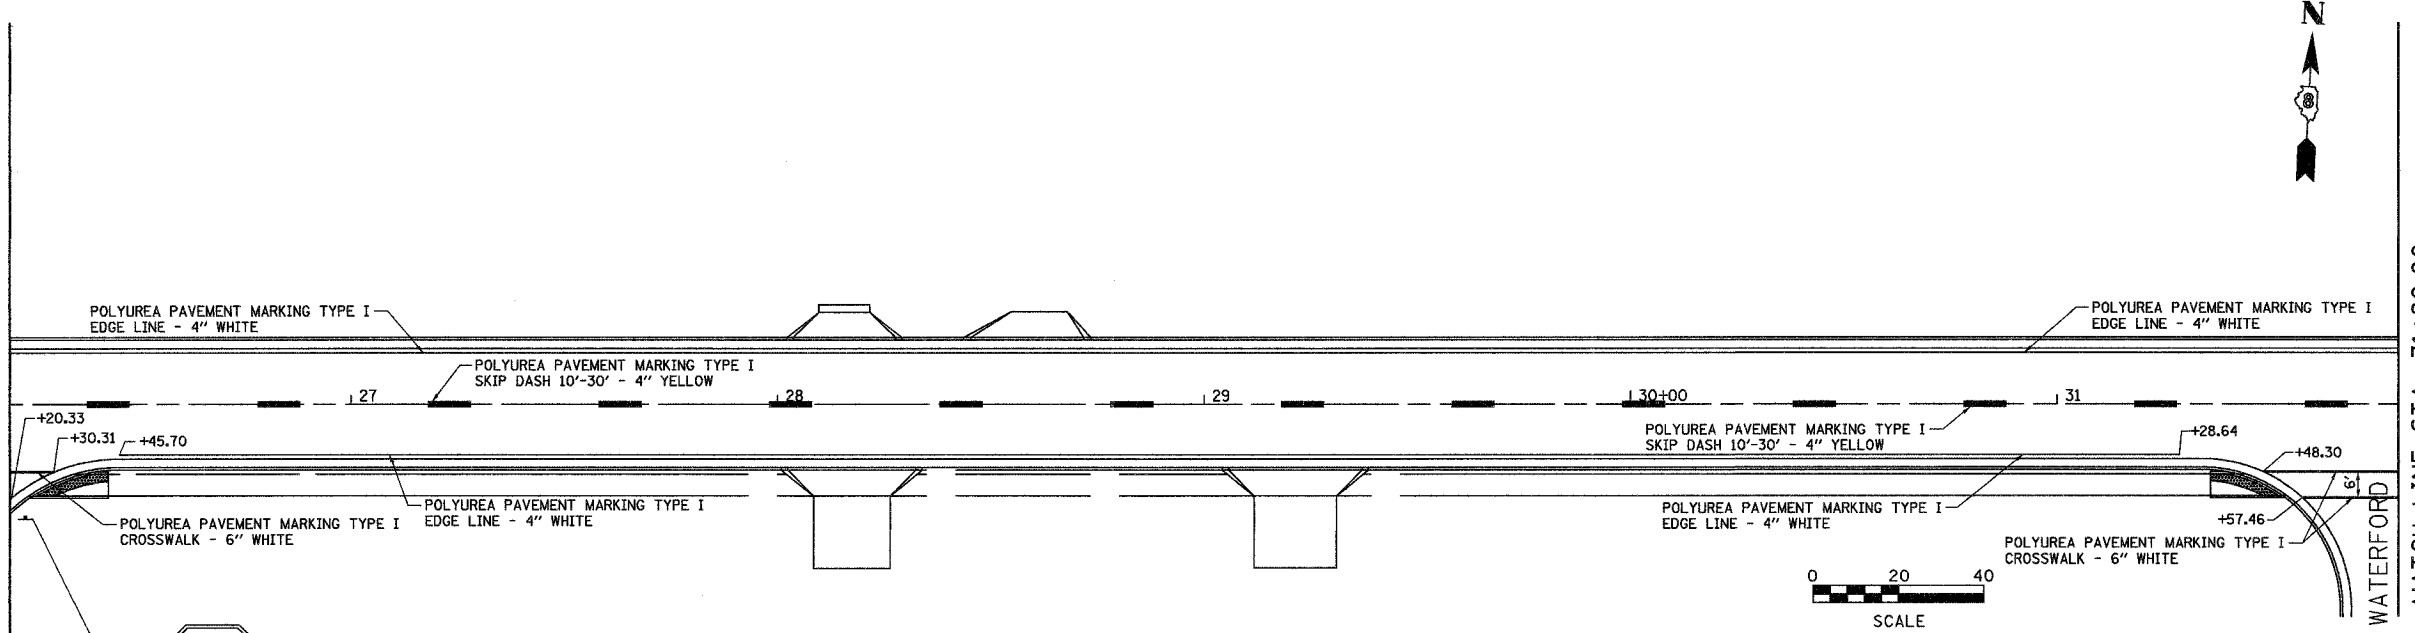

<p>Jureau Associates, Inc. P.C. CONSULTING ENGINEERS AND LAND SURVEYORS 200 Stone Street, P.O. Box 1305 Grantville, Illinois 62940 Phone: (618) 987-4400 / (618) 987-4500 Fax: (618) 982-2941</p>		<p>PAVEMENT MARKING F.A.U. ROUTE 8899 GLEN CROSSING ROAD GLEN CARBON, ILLINOIS SECTION No. 03-00026-00-RP</p>	
<p>SCALE: 1" = 20 feet</p>		<p>DSN. BY: BFK DATE: 12/13/06 DWN. BY: DAN DATE: 12/13/06 CHKD: BFK DATE: 12/13/06</p>	
<p>DWG. NO.</p>		<p>JOB NO. 040630 DGN. NAME: PMARK2 OF 107 SHTS</p>	