





FINAL SURVEY	SURVEYED	DATE
NOTE BOOK	DATE	
AREAS CHECKED		
NO.		

ORIGINAL SURVEY	SURVEYED	DATE
NOTE BOOK	DATE	
AREAS CHECKED		
NO.		

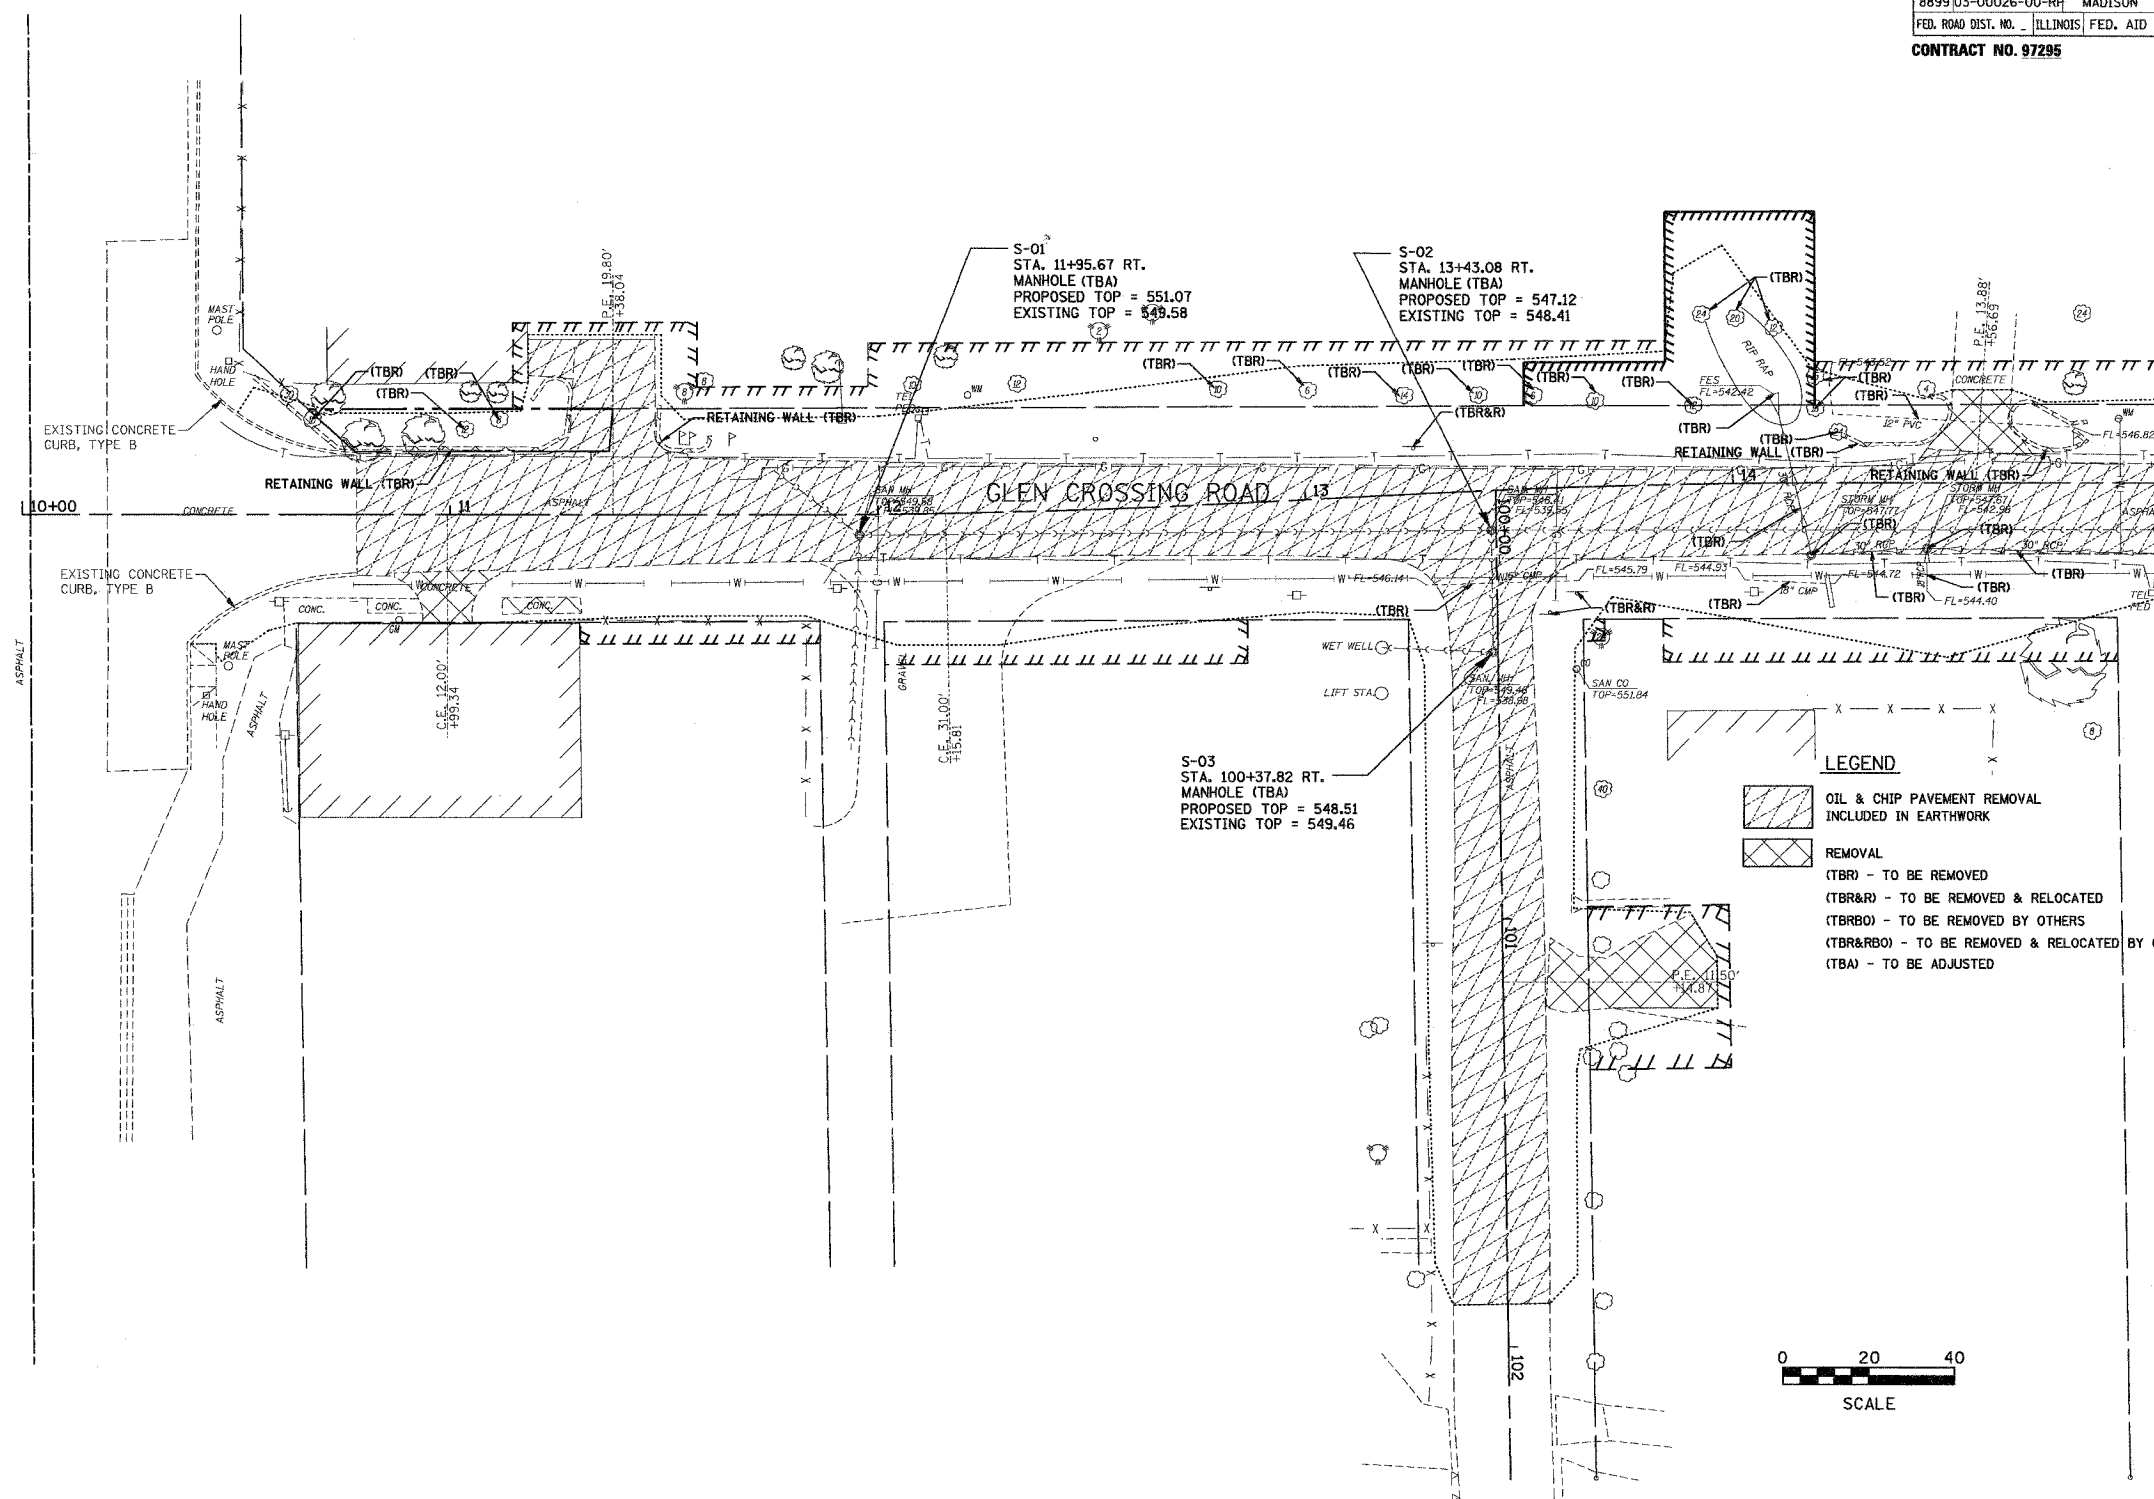

**LEGEND**

- OIL & CHIP PAVEMENT REMOVAL INCLUDED IN EARTHWORK
- REMOVAL
- (TBR) - TO BE REMOVED
- (TBR&R) - TO BE REMOVED & RELOCATED
- (TBR&O) - TO BE REMOVED BY OTHERS
- (TBR&R&O) - TO BE REMOVED & RELOCATED BY OTHERS
- (TBA) - TO BE ADJUSTED

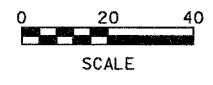

MATCH LINE STA. 15+00.00

<p><b>Juneau Associates, Inc. P.C.</b> CONSULTING ENGINEERS AND LAND SURVEYORS 2200 State Street, P.O. Box 1320 Springfield, IL 62766-8200 Phone: (618) 882-1400 / (618) 882-0500 Fax: (618) 882-0941</p>	<p><b>REMOVAL</b> F.A.U. ROUTE 8899 GLEN CROSSING ROAD GLEN CARBON, ILLINOIS SECTION No. 03-00026-00-RP</p>																	
	<p>SCALE: 1 inch = 20 feet</p>																	
<p><b>REVISIONS</b></p> <table border="1"> <thead> <tr> <th>NO.</th> <th>DATE</th> <th>BY</th> <th>REMARKS</th> </tr> </thead> <tbody> <tr> <td> </td> <td> </td> <td> </td> <td> </td> </tr> </tbody> </table>			NO.	DATE	BY	REMARKS												
NO.	DATE	BY	REMARKS															
<p>DSN. BY: BFK DWN. BY: DAN CHK'D: BFK</p>	<p>DATE: 12/13/06 DATE: 12/13/06 DATE: 12/13/06</p>	<p>SHEET <b>62</b> OF 107 SHTS</p>																
<p>DWG. NO.</p>		<p>JOB NO. 040630 DGN. NAME: road</p>																