




FINAL SURVEY	BY	DATE
SURVEY PLOTTED		
ROUTE BOOK		
NO. _____		
AREAS CHECKED		

ORIGINAL SURVEY	BY	DATE
SURVEY PLOTTED		
ROUTE BOOK		
NO. _____		
AREAS CHECKED		

MATCH LINE STA. 15+00.00

MATCH LINE STA. 20+60.00

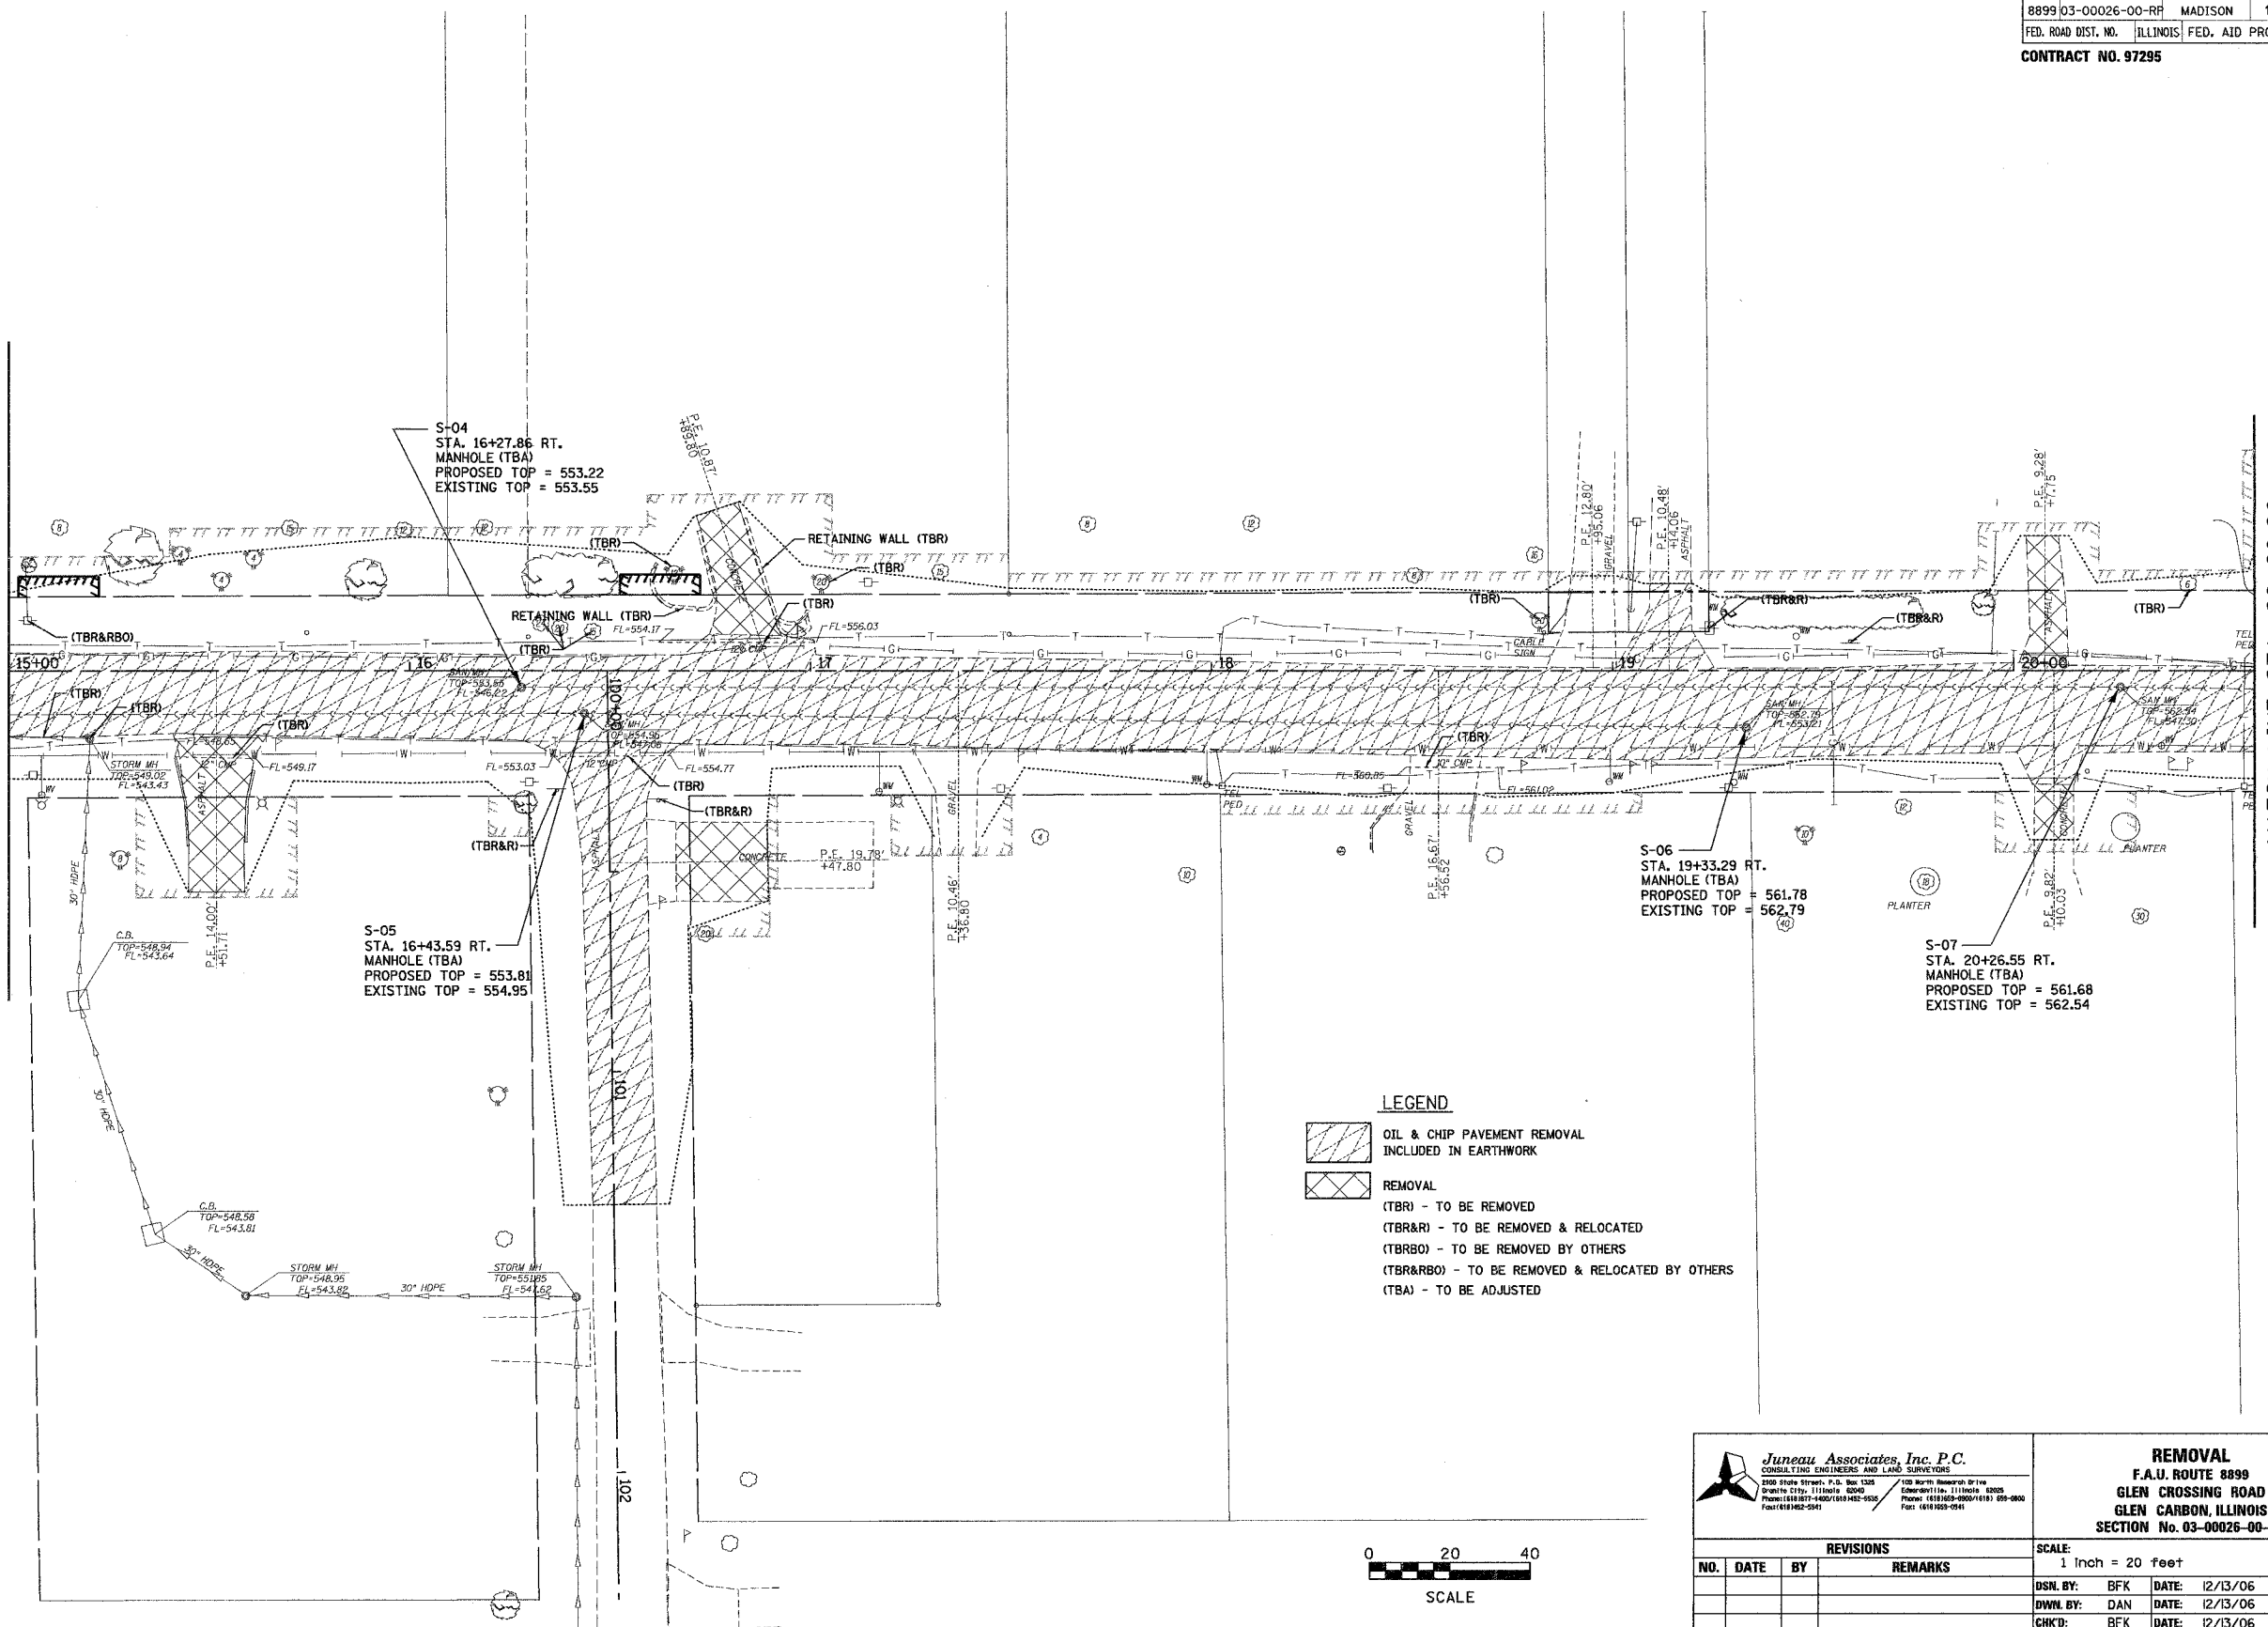


S-04
STA. 16+27.86 RT.
MANHOLE (TBA)
PROPOSED TOP = 553.22
EXISTING TOP = 553.55

S-05
STA. 16+43.59 RT.
MANHOLE (TBA)
PROPOSED TOP = 553.81
EXISTING TOP = 554.95

S-06
STA. 19+33.29 RT.
MANHOLE (TBA)
PROPOSED TOP = 561.78
EXISTING TOP = 562.79

S-07
STA. 20+26.55 RT.
MANHOLE (TBA)
PROPOSED TOP = 561.68
EXISTING TOP = 562.54

- LEGEND**
- OIL & CHIP PAVEMENT REMOVAL INCLUDED IN EARTHWORK
 - REMOVAL
 - (TBR) - TO BE REMOVED
 - (TBR&R) - TO BE REMOVED & RELOCATED
 - (TBR&BO) - TO BE REMOVED BY OTHERS
 - (TBR&RBO) - TO BE REMOVED & RELOCATED BY OTHERS
 - (TBA) - TO BE ADJUSTED

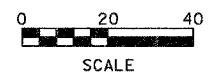

Juneau Associates, Inc. P.C. <small>CONSULTING ENGINEERS AND LAND SURVEYORS</small> <small>2008 Stone Street, P.O. Box 1285 Granite City, Illinois 62401 Phone: (618) 877-4800 / (618) 482-4300 Fax: (618) 882-2841</small>		REMOVAL F.A.U. ROUTE 8899 GLEN CROSSING ROAD GLEN CARBON, ILLINOIS SECTION No. 03-00026-00-RP																																					
<table border="1" style="width: 100%;"> <thead> <tr> <th colspan="4">REVISIONS</th> </tr> <tr> <th>NO.</th> <th>DATE</th> <th>BY</th> <th>REMARKS</th> </tr> </thead> <tbody> <tr> <td> </td> <td> </td> <td> </td> <td> </td> </tr> <tr> <td> </td> <td> </td> <td> </td> <td> </td> </tr> </tbody> </table>		REVISIONS				NO.	DATE	BY	REMARKS									<table border="1" style="width: 100%;"> <tr> <td colspan="4">SCALE: 1 inch = 20 feet</td> </tr> <tr> <td>DSN. BY: BFK</td> <td>DATE: 12/13/06</td> <td colspan="2">SHEET</td> </tr> <tr> <td>DWN. BY: DAN</td> <td>DATE: 12/13/06</td> <td colspan="2" style="text-align: center;">63</td> </tr> <tr> <td>CHK'D: BFK</td> <td>DATE: 12/13/06</td> <td colspan="2"> </td> </tr> <tr> <td>DWG. NO. 040630</td> <td>DGN. NAME: rem2</td> <td colspan="2">OF 107 SHTS</td> </tr> </table>		SCALE: 1 inch = 20 feet				DSN. BY: BFK	DATE: 12/13/06	SHEET		DWN. BY: DAN	DATE: 12/13/06	63		CHK'D: BFK	DATE: 12/13/06			DWG. NO. 040630	DGN. NAME: rem2	OF 107 SHTS	
REVISIONS																																							
NO.	DATE	BY	REMARKS																																				
SCALE: 1 inch = 20 feet																																							
DSN. BY: BFK	DATE: 12/13/06	SHEET																																					
DWN. BY: DAN	DATE: 12/13/06	63																																					
CHK'D: BFK	DATE: 12/13/06																																						
DWG. NO. 040630	DGN. NAME: rem2	OF 107 SHTS																																					