



F.A.U. RTE.	SECTION	COUNTY	TOTAL SHEETS	SHEET NO.
8899	03-00026-00-RP	MADISON	107	82
FED. ROAD DIST. NO.	ILLINOIS	FED. AID PROJECT		
CONTRACT NO. 97295				

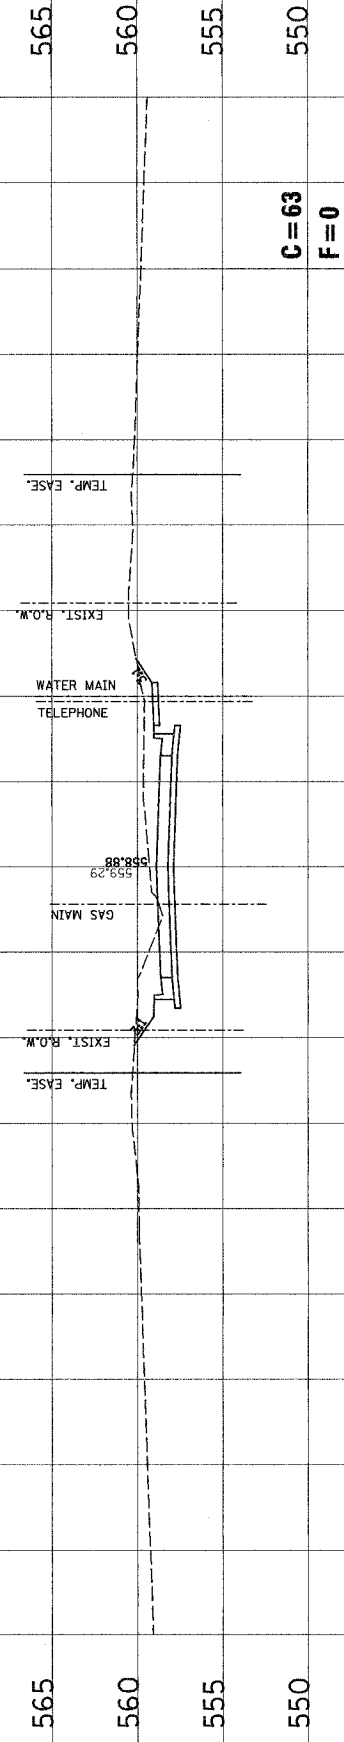


17 + 50.00

C = 63  
F = 0

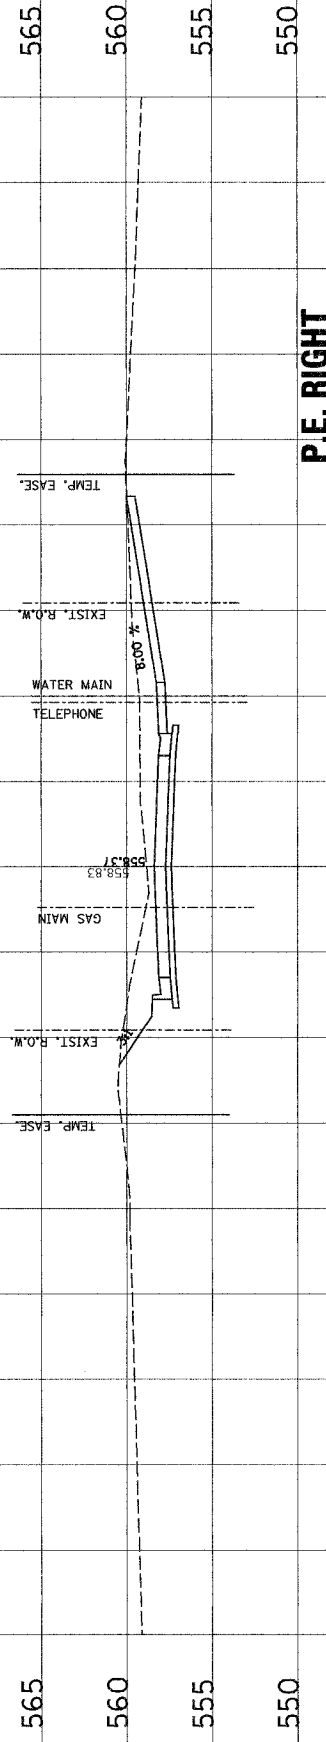


17 + 36.80

P.E. RIGHT

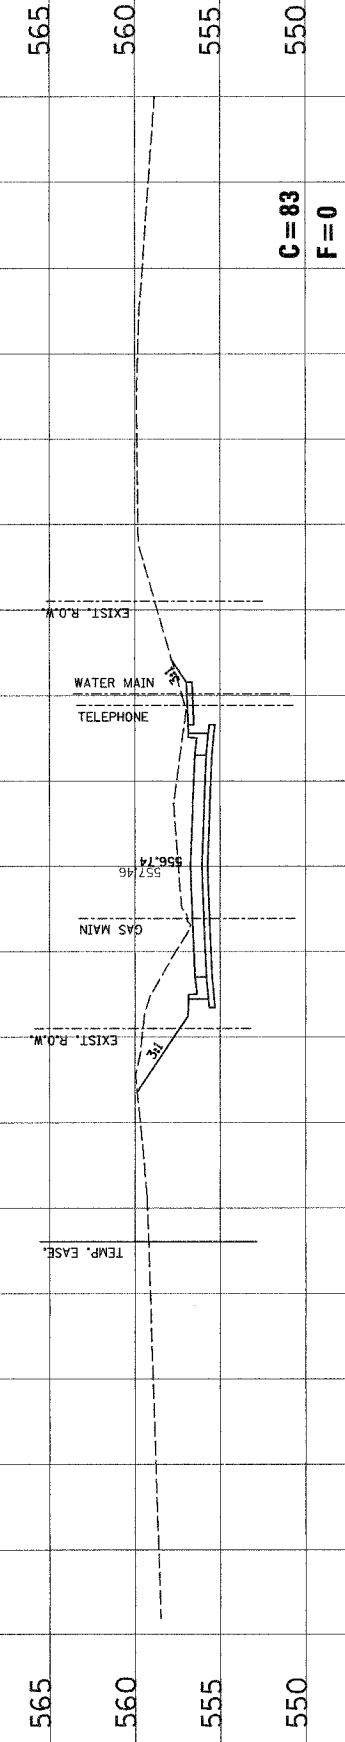

17 + 00.00


C = 83  
F = 0

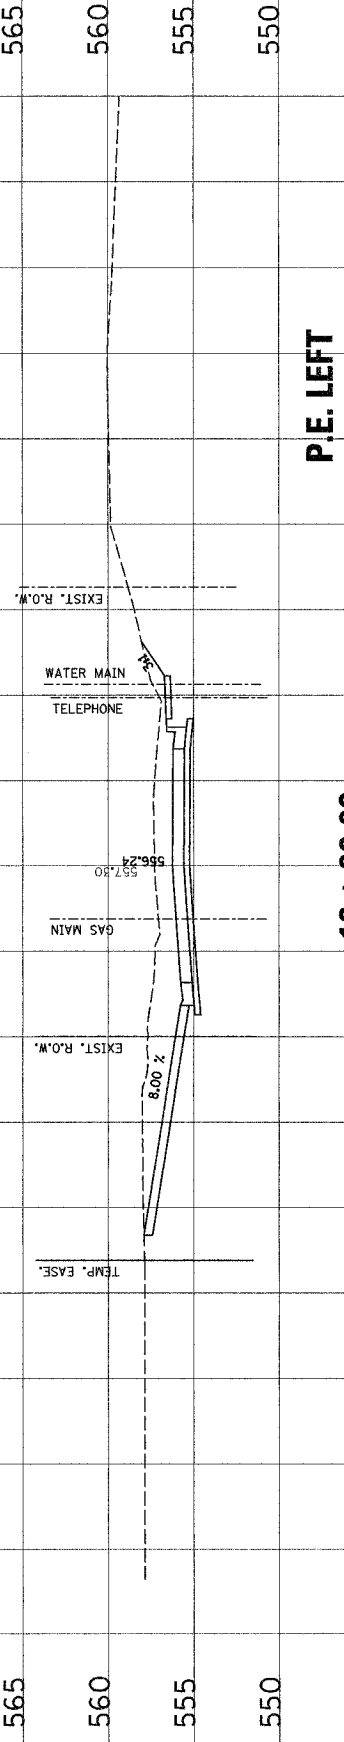

16 + 89.80

P.E. LEFT

NO.	DATE	BY	REVISIONS	REMARKS

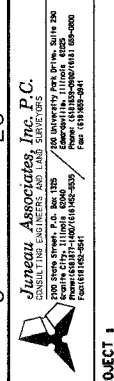

CLIENT/PROJECT : GLEN CROSSING ROAD IMPROVEMENT  
SECTION No. 03-00026-00-RP

# GLEN CROSSING ROAD CROSS SECTIONS

CHKD BY: SAS
DATE: 12/2/06
JOB NO. E040630
SCALE: HORZ. 1 inch = 10 feet VERT. 1 inch = 5 feet
SHEET No. 82