



F.A.U. RTE.	SECTION	COUNTY	TOTAL SHEETS	SHEET NO.
8899	03-00026-00-RP	MADISON	107	84
FED. ROAD DIST. NO. - ILLINOIS		FED. AID PROJECT		
CONTRACT NO. 97295				

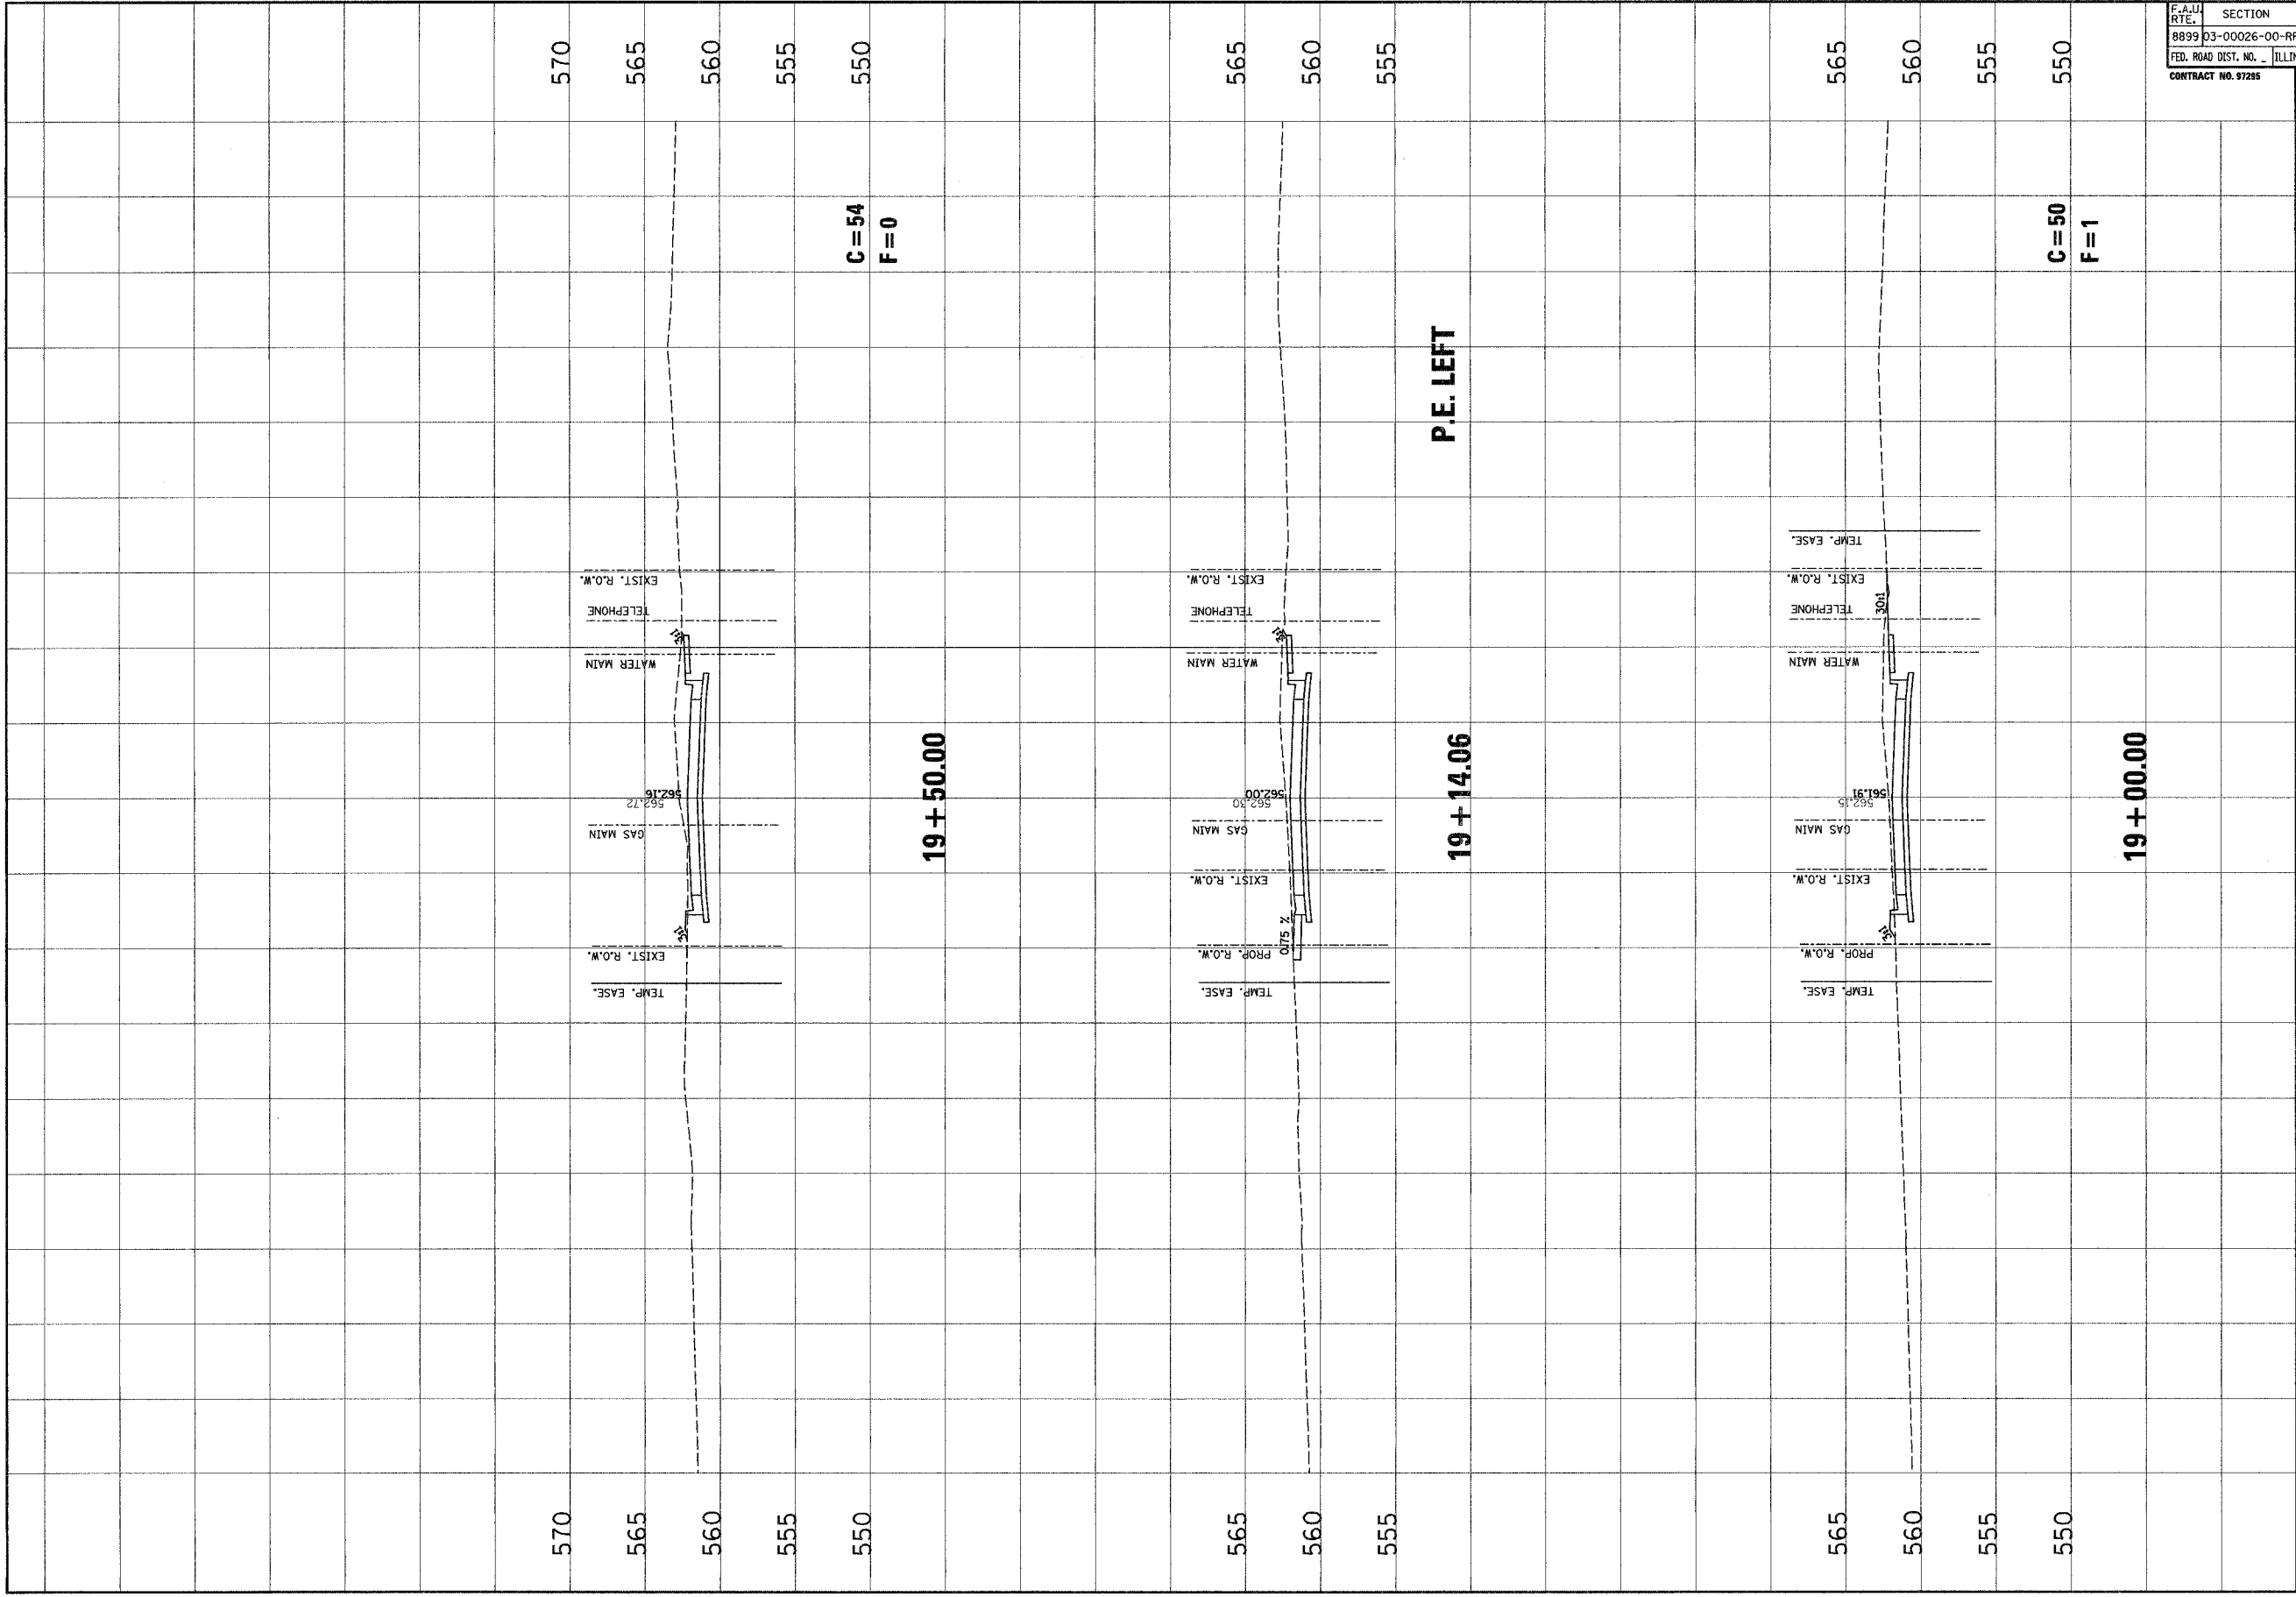

NO.	DATE	BY	REVISIONS	REMARKS


**Juneau Associates, Inc. P.C.**  
 CONSULTING ENGINEERS AND LEAD SURVEYORS  
 1000 N. 17th Street, Suite 200  
 Madison, IL 62201  
 Phone: (618) 262-2444  
 Fax: (618) 262-2444

CLIENT/PROJECT :  
**GLEN CROSSING ROAD IMPROVEMENT**  
 SECTION No. 03-00026-00-RP

## GLEN CROSSING ROAD CROSS SECTIONS

DESIGNED BY: SAS  
 DRAWN BY: SAS  
 CHECKED BY: BFK  
 JOB NO.: ED40630  
 DATE: 12/12/06  
 SCALE: HORIZ. 1 inch = 10 feet  
 VERT. 1 inch = 5 feet

SHEET No.  
84