


F.A.U. RTE.	SECTION	COUNTY	TOTAL SHEETS	SHEET NO.
8899	03-00026-00-RP	MADISON	107	90
FED. ROAD DIST. NO. ILLINOIS		FED. AID PROJECT		
CONTRACT NO. 97295				

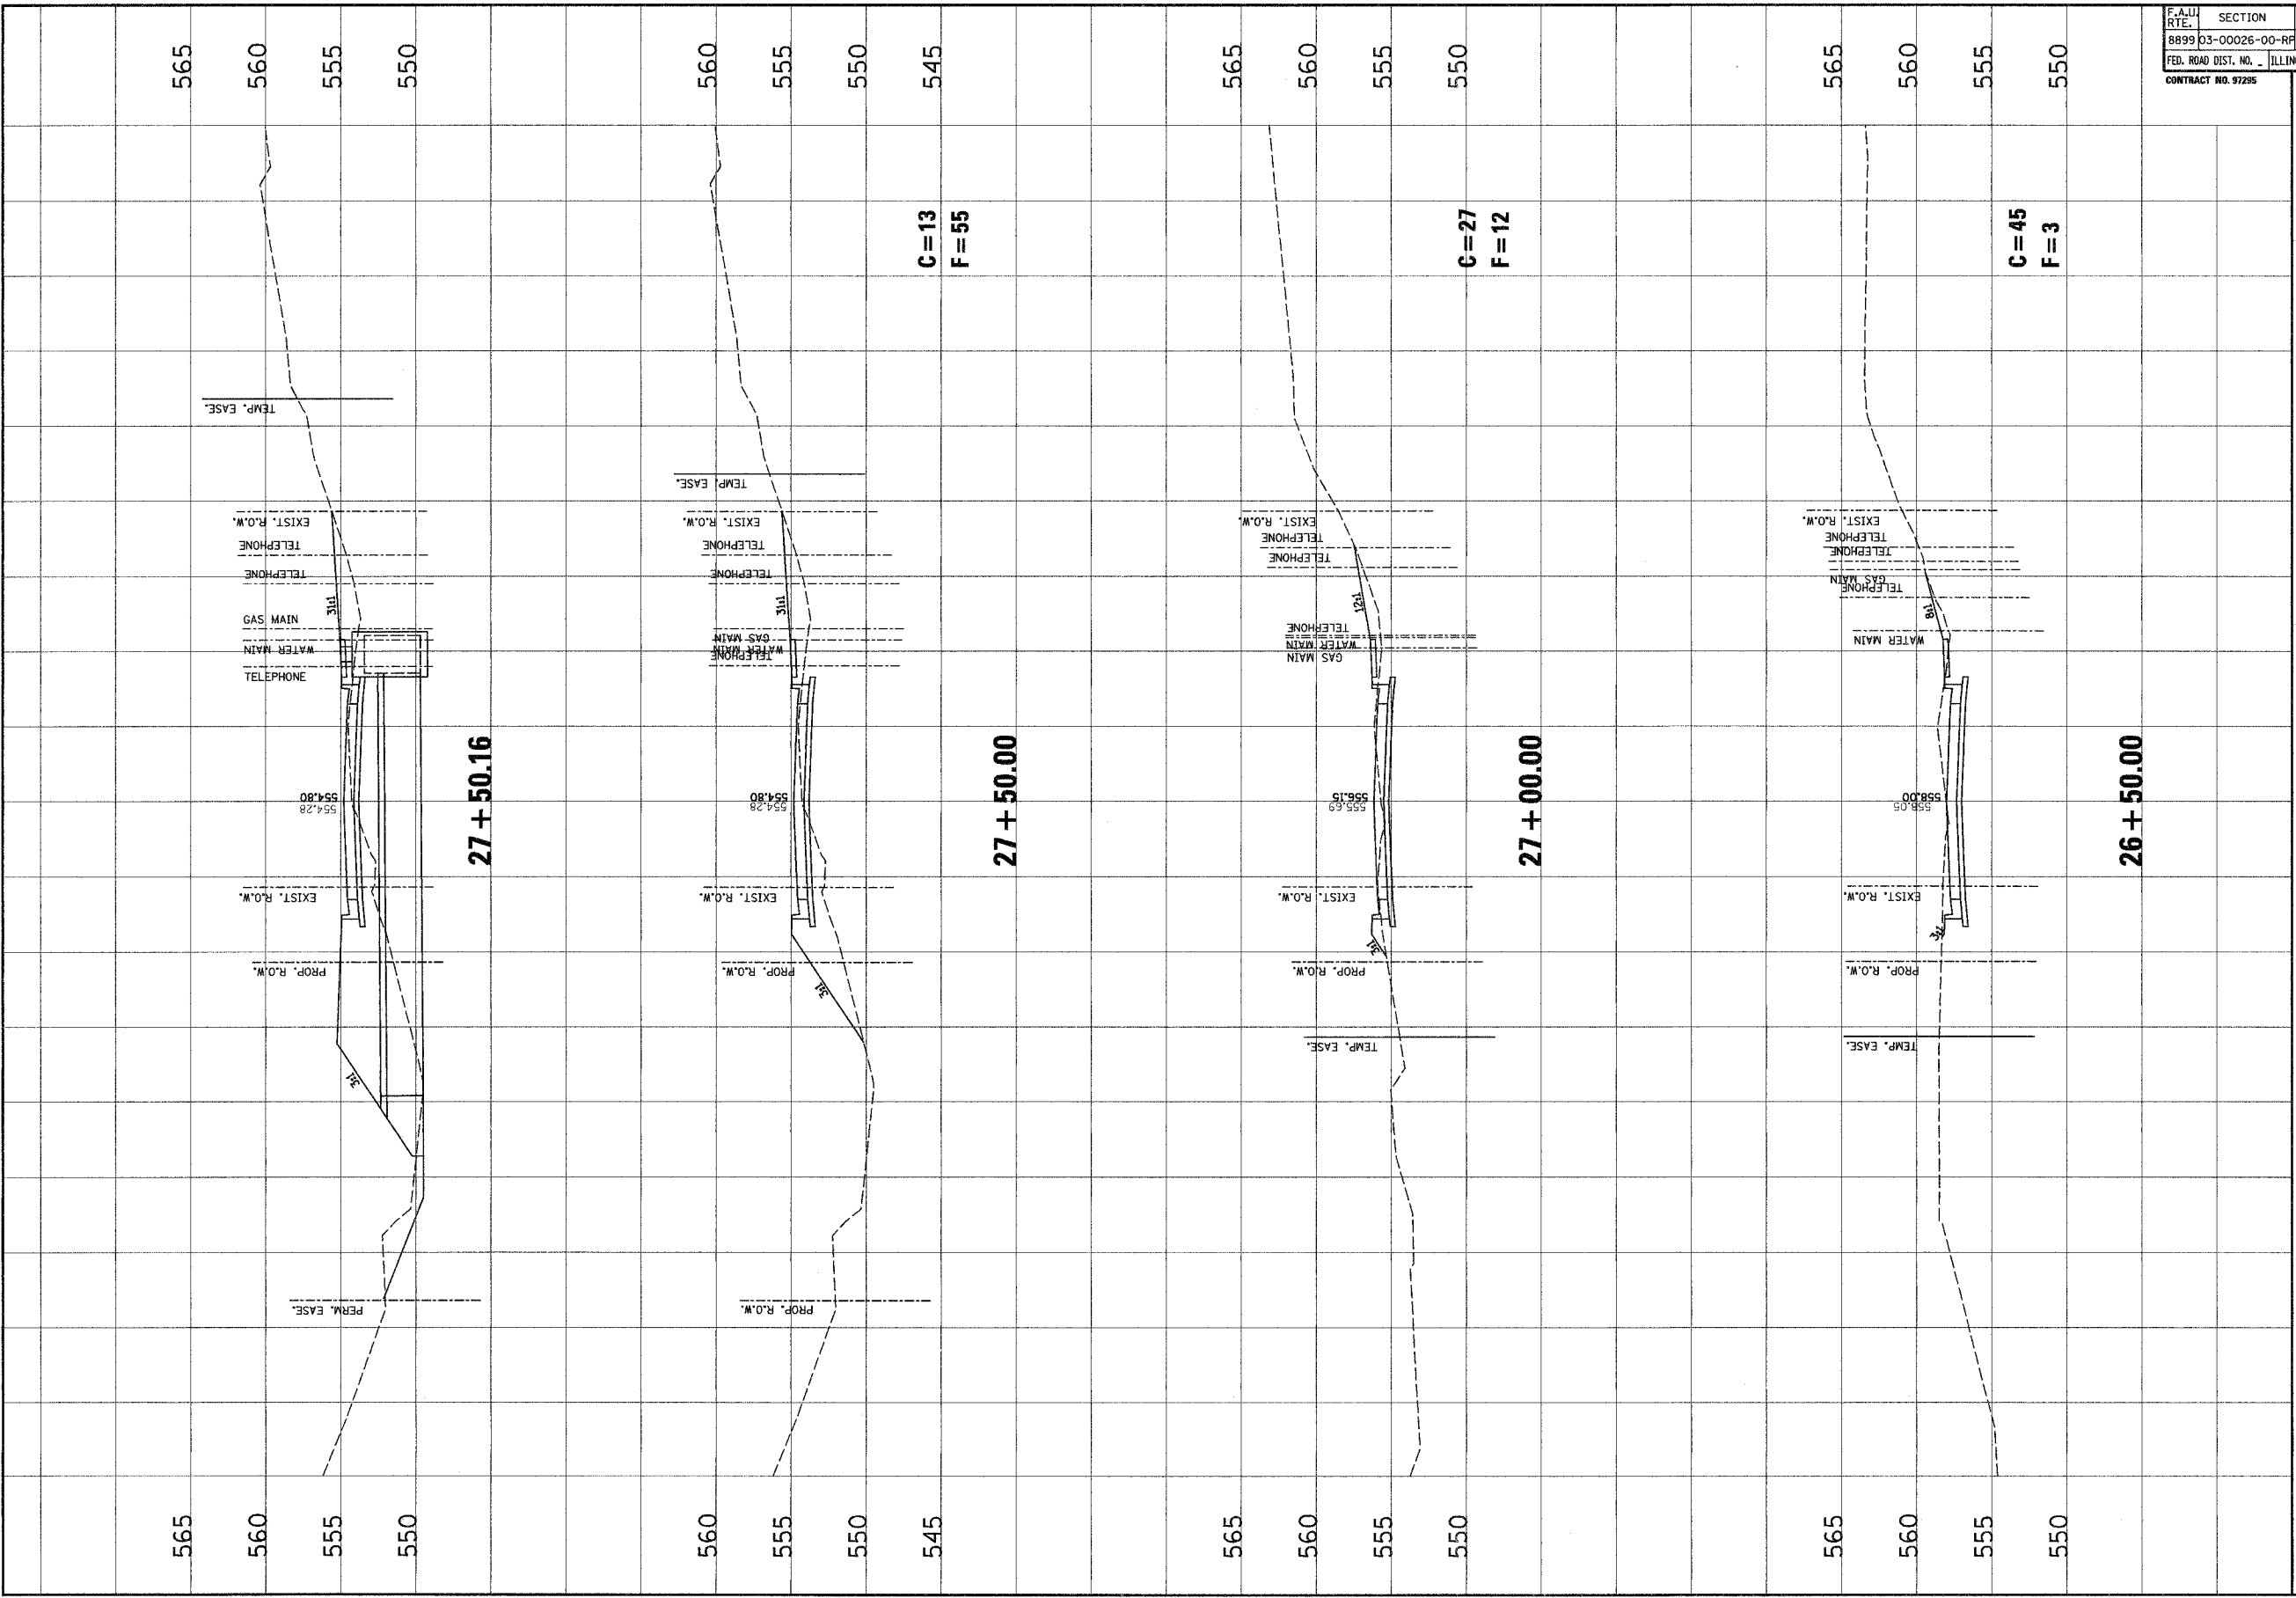

NO.	DATE	BY	REVISIONS	REMARKS

**Janeau Associates, Inc. P.C.**  
 200 South Street, P.O. Box 1305  
 Springfield, Illinois 62768  
 Phone (618) 521-1100  
 Fax (618) 521-1100  
 For 100% Design

CLIENT/PROJECT : GLEN CROSSING ROAD IMPROVEMENT  
 SECTION No. 03-00026-00-RP

# GLEN CROSSING ROAD CROSS SECTIONS

DESIGN BY: SAS  
 DRAWN BY: SAS  
 CHECKED BY: BFK  
 JOB NO. E040630  
 DATE: 12/2/06  
 SCALE: HORZ. 1 inch = 10 feet  
 VERT. 1 inch = 5 feet

SHEET No. **90**  
 OF 107 SHEETS