



F.A.U. RTE.	SECTION	COUNTY	TOTAL SHEETS	SHEET NO.
8899	03-00026-00-RP	MADISON	107	94
FED. ROAD DIST. NO. ILLINOIS		FED. AID PROJECT		
CONTRACT NO. 97295				

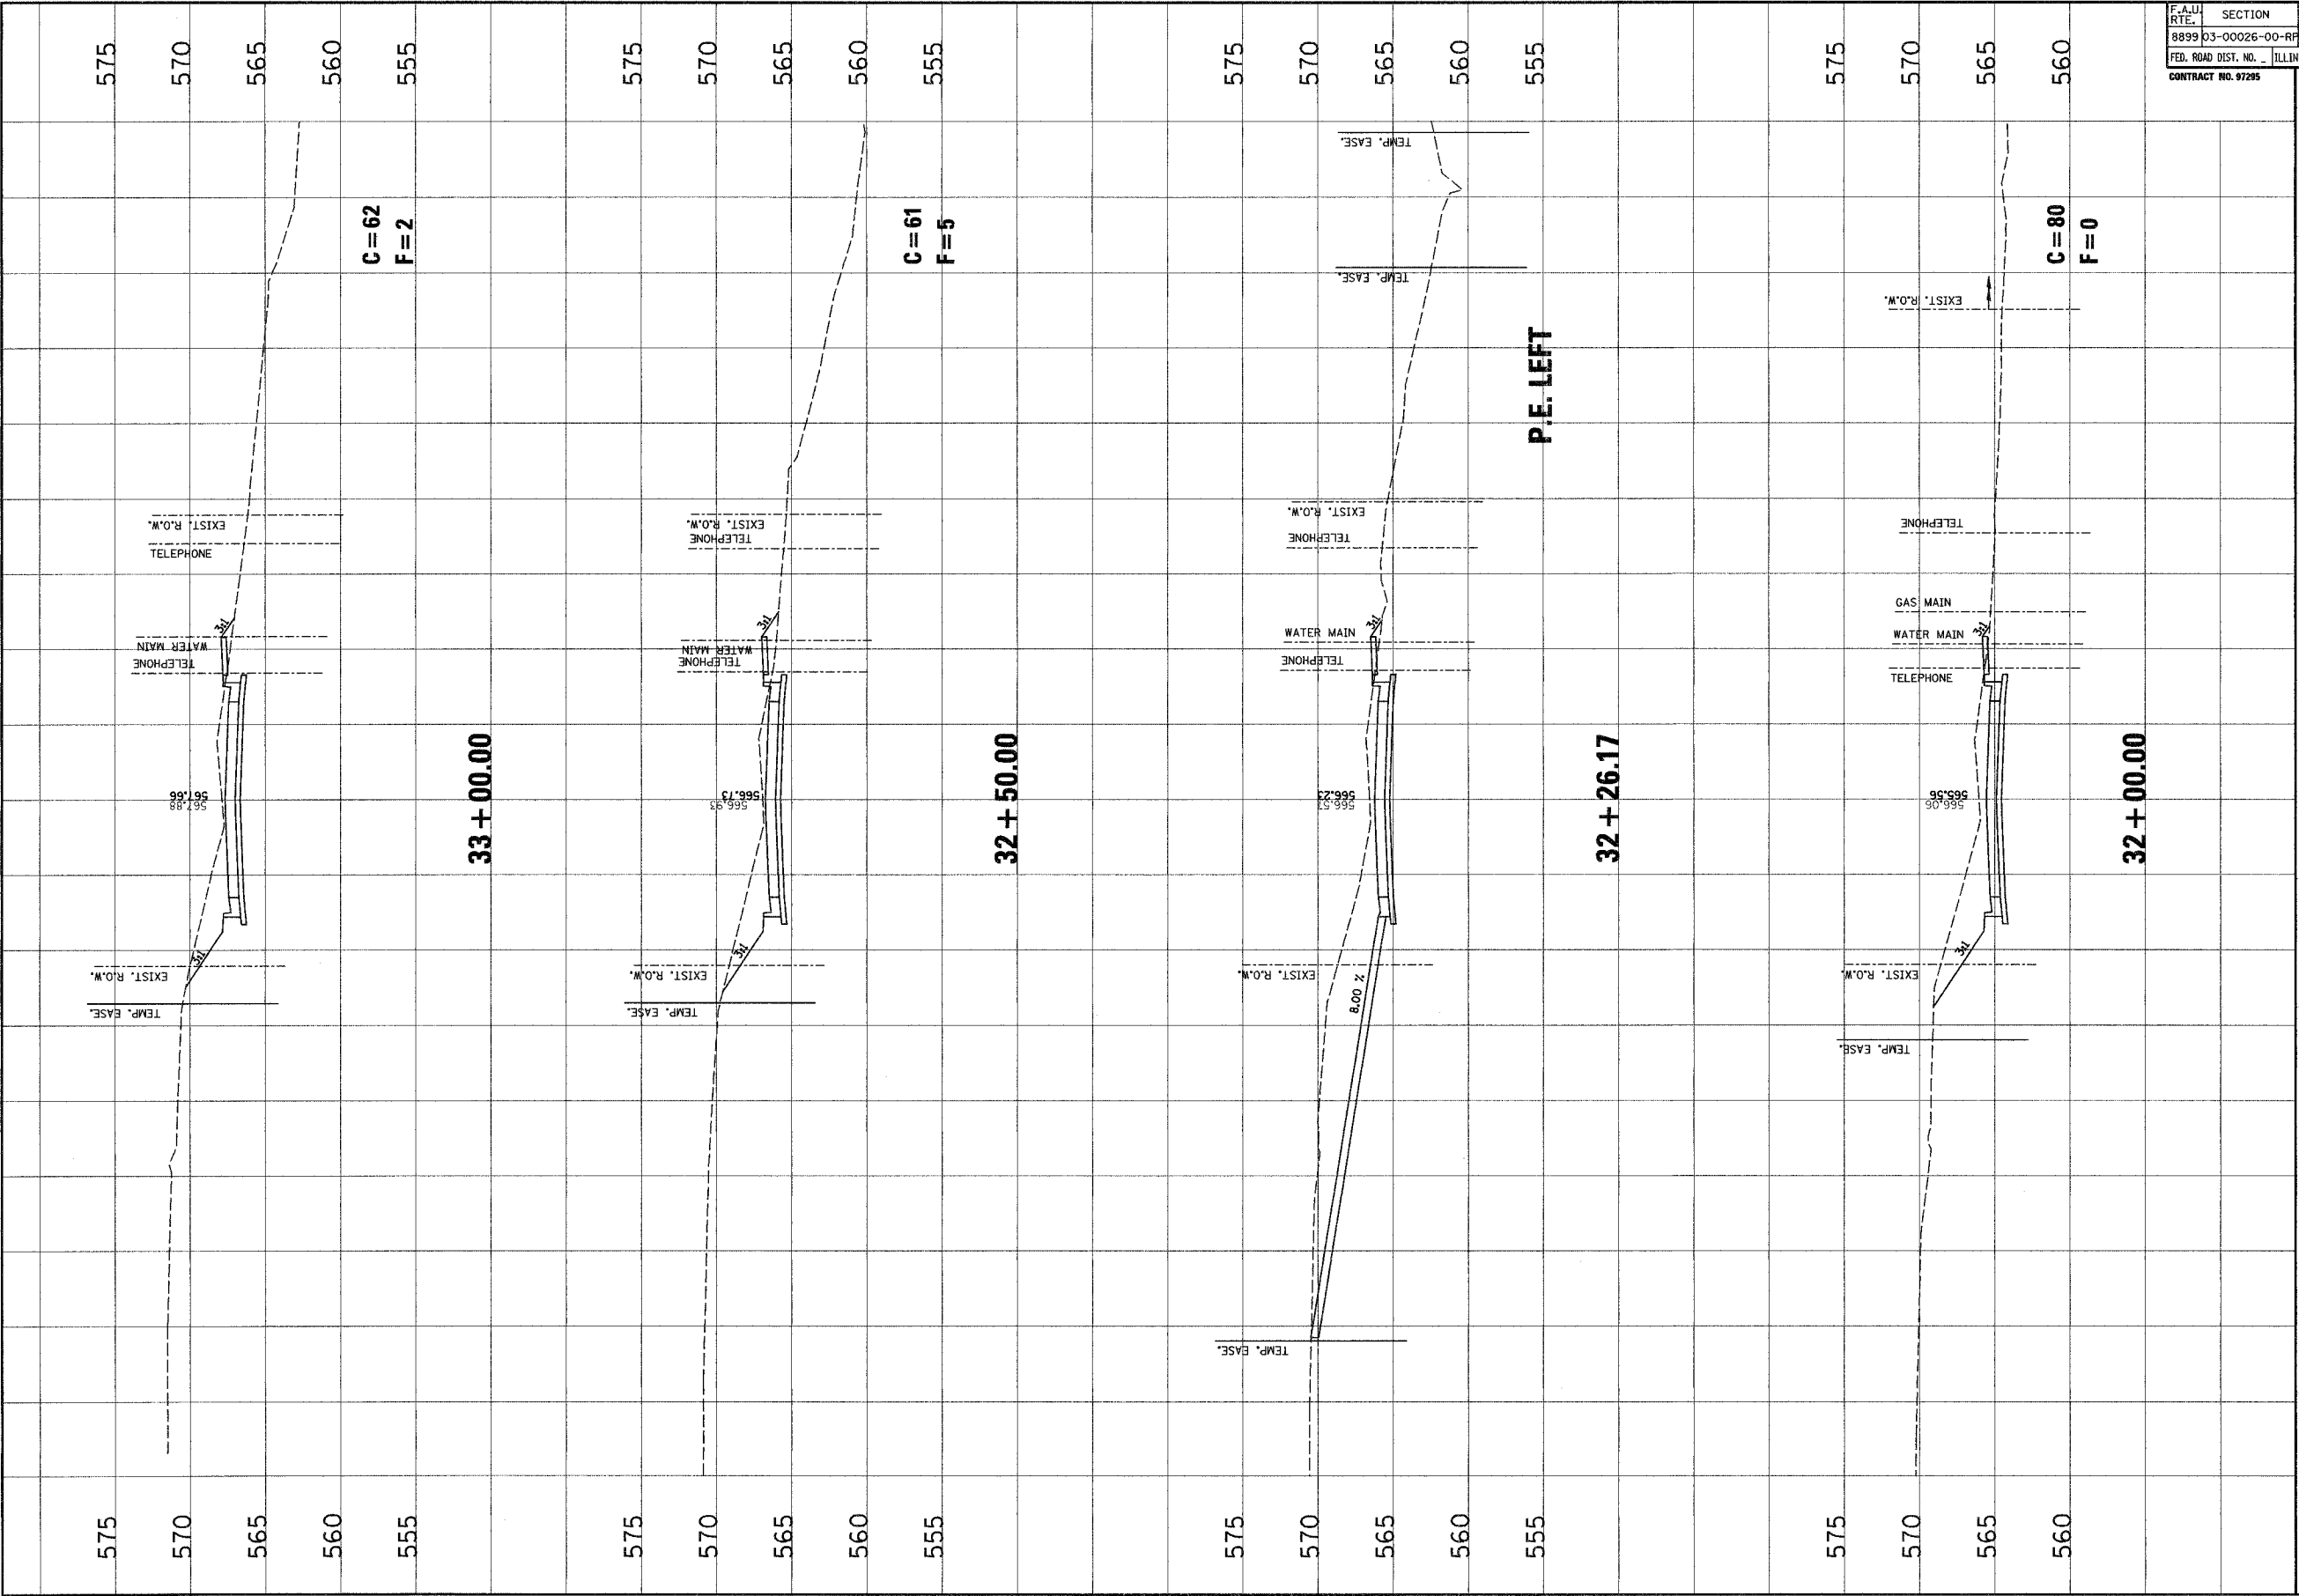

NO.	DATE	BY	REVISIONS	REMARKS


JunEAU Associates, Inc. P.C.
 100 SOUTH STANBURY, S.W. 33600
 SUITE 100, STANBURY, FLORIDA 33428
 PHONE: (407) 486-1000 FAX: (407) 486-1001
 WWW.JUNEAUASSOCIATES.COM

CLIENT/PROJECT : GLEN CROSSING ROAD IMPROVEMENT
 SECTION No. 03-00026-00-RP

GLEN CROSSING ROAD CROSS SECTIONS

DESIGNED BY: SAS
 DRAWN BY: SAS
 CHECKED BY: DFX
 JOB NO. E040630
 DATE: 12/22/06
 SCALE: HORIZ. 1 inch = 10 feet
 VERT. 1 inch = 5 feet
 SHEET No. 94