



| | | | | |
|--------------------------------|----------------|------------------|--------------|-----------|
| F.A.U. RTE. | SECTION | COUNTY | TOTAL SHEETS | SHEET NO. |
| 8899 | 03-00026-00-RP | MADISON | 107 | 98 |
| FED. ROAD DIST. NO. _ ILLINOIS | | FED. AID PROJECT | | |
| CONTRACT NO. 97295 | | | | |

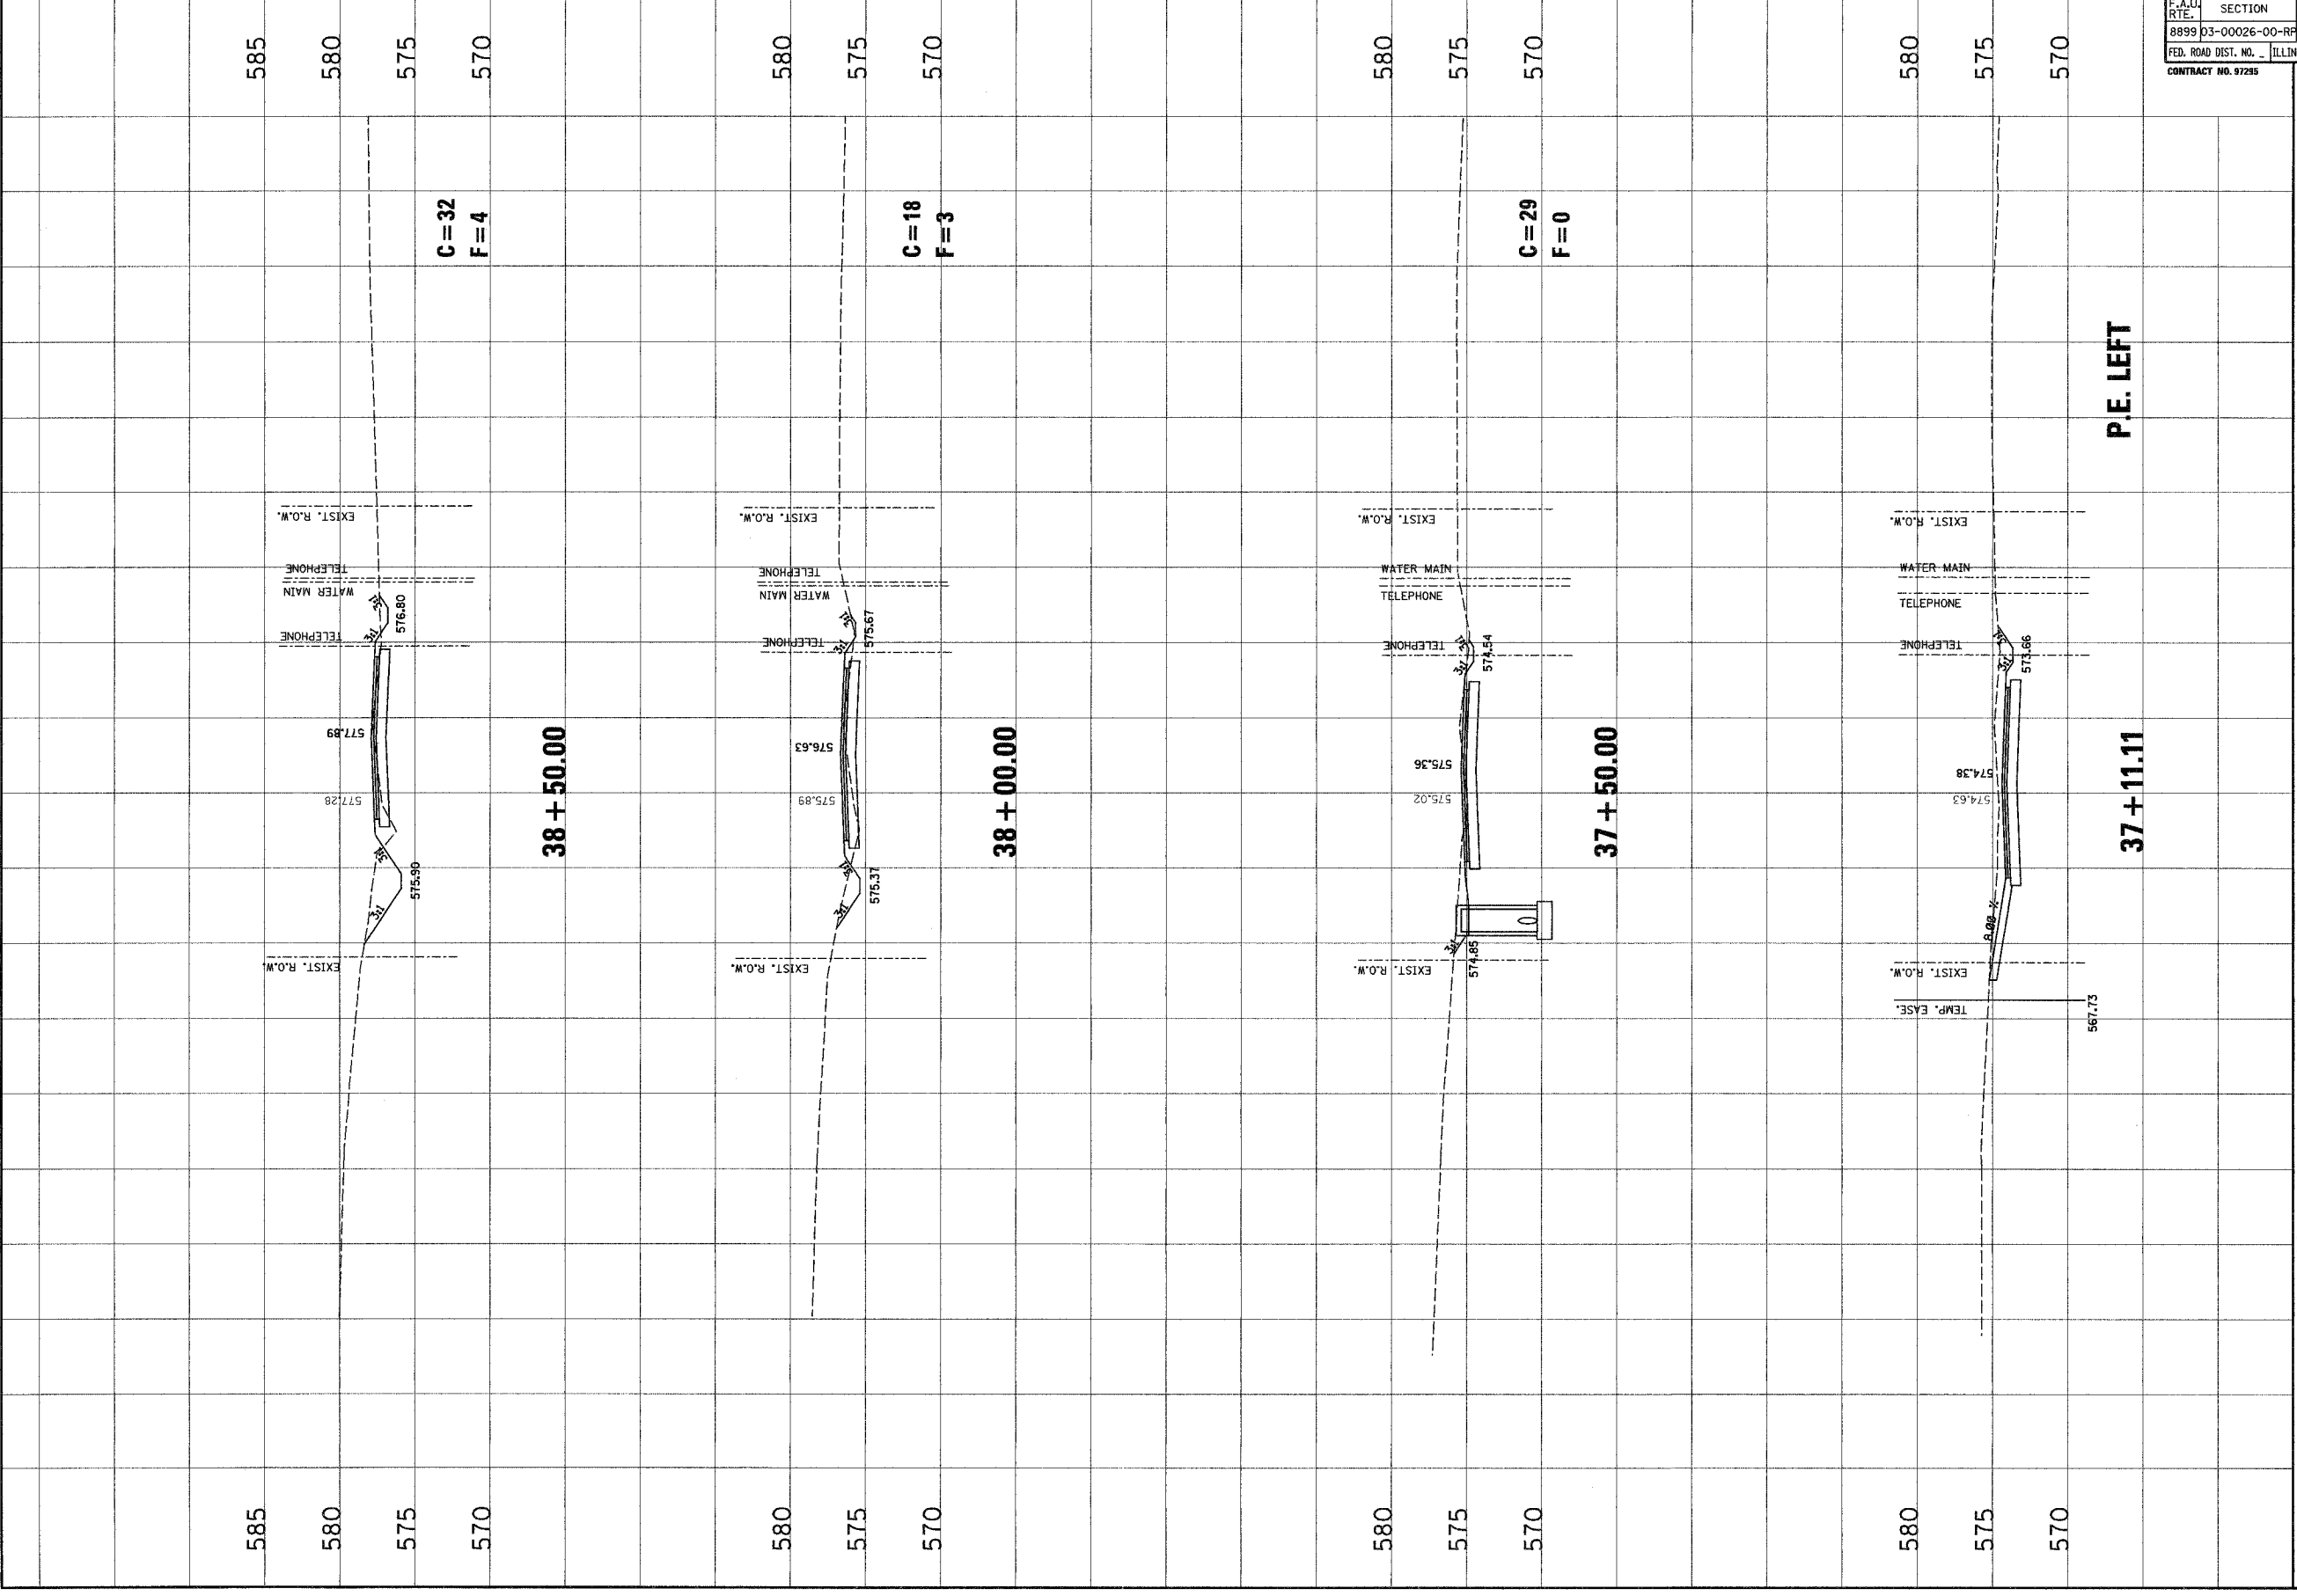

| NO. | DATE | BY | REVISIONS | REMARKS |
|-----|------|----|-----------|---------|
| | | | | |
| | | | | |
| | | | | |


Junear Associates, Inc. P.C.
 200 STATE STREET, S.W. 2ND FLOOR
 MADISON, ILLINOIS 62401
 PHONE: (618) 262-5841 FAX: (618) 262-5841

CLIENT/PROJECT :
GLEN CROSSING ROAD IMPROVEMENT
 SECTION No. 03-00026-00-RP

GLEN CROSSING ROAD
CROSS SECTIONS

DSN: BY: SAS
 CHK: BY: SAS
 JOB NO: E040630
 DATE: 12/2/05
 SCALE: HORZ. 1 inch = 10 feet
 VERT. 1 inch = 5 feet
 SHEET NO.
 98

OF 107 SHEETS