


F.A.U. RTE.	SECTION	COUNTY	TOTAL SHEETS	SHEET NO.
8899	03-00026-00-RP	MADISON	107	101
FED. ROAD DIST. NO.	ILLINOIS	FED. AID PROJECT		

CONTRACT NO. 97295

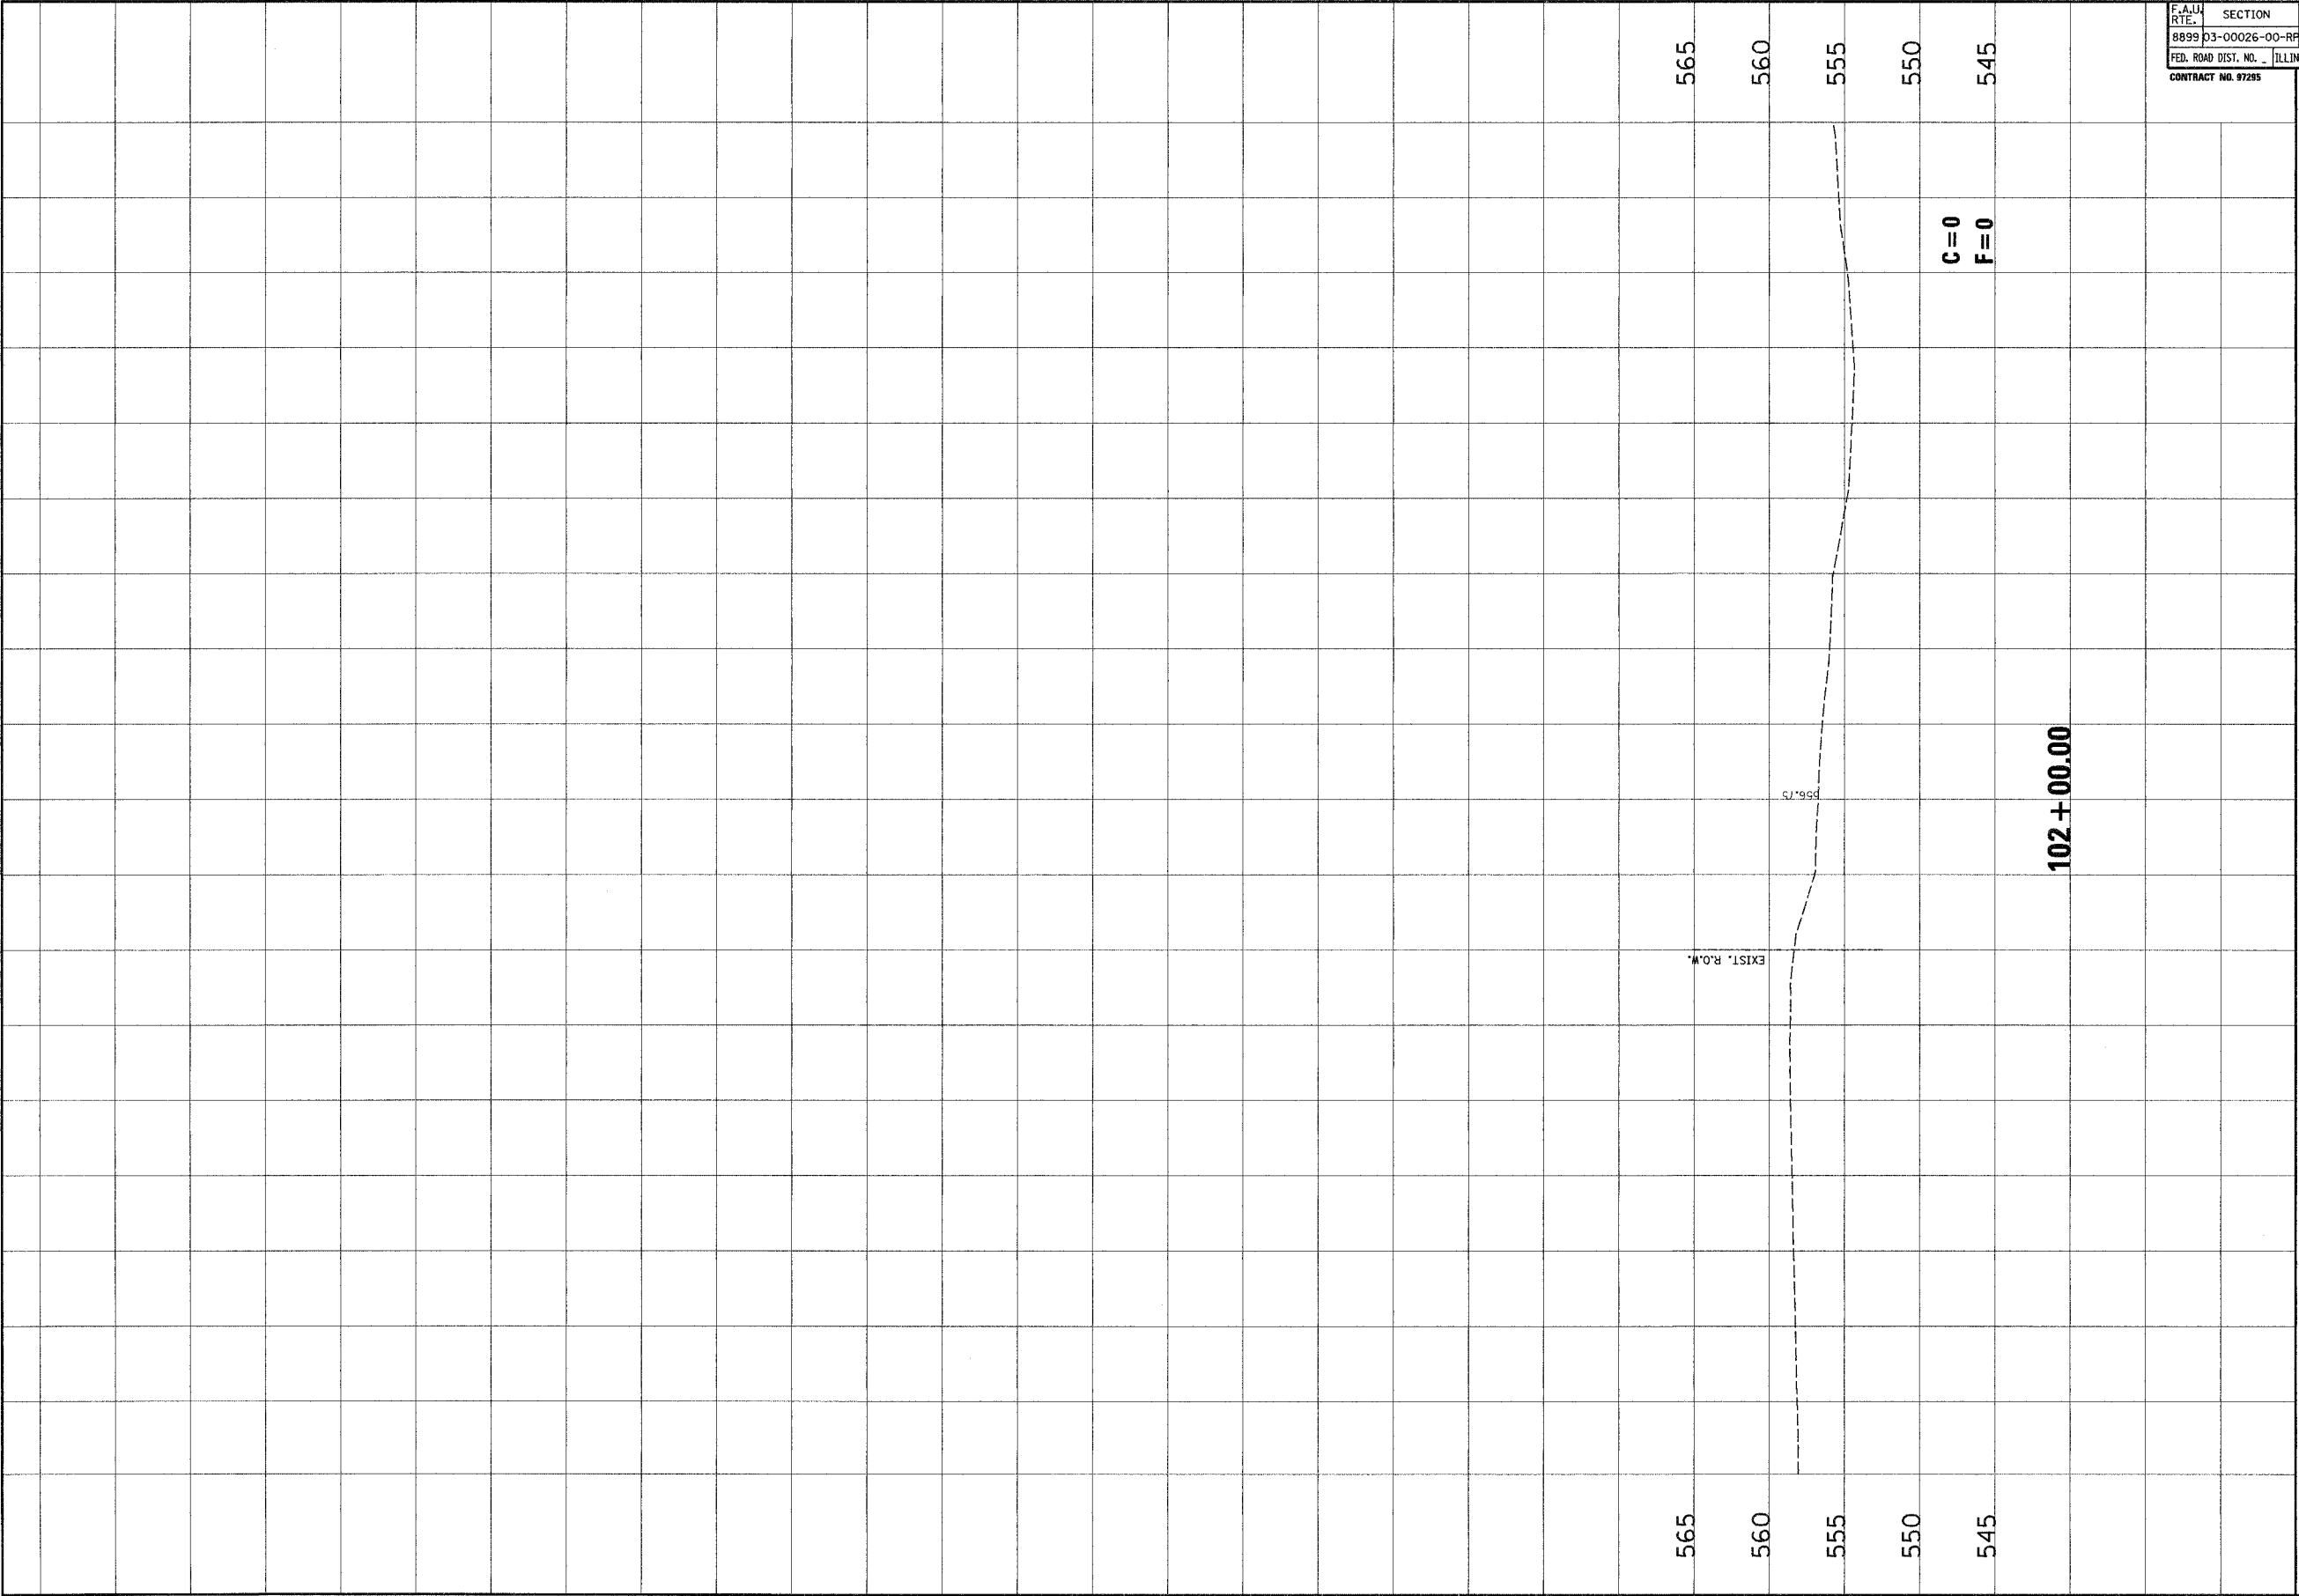


C=0
F=0

102+00.00

566.75

EXIST. R.O.W.

NO.	DATE	BY	REVISIONS	REMARKS

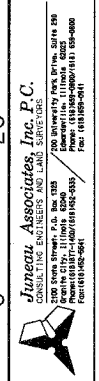

CLIENT/PROJECT : GLEN CROSSING ROAD IMPROVEMENT
SECTION No. 03-00026-00-RP

**BOLLINGER STREET
CROSS SECTIONS**

DESIGNED BY: SAS
DRAWN BY: SAS
CHECKED BY: DFK
JOB NO. ED40630
DATE: 12/22/06
SCALE: HORIZ. 1 inch = 10 feet
VERT. 1 inch = 5 feet

SHEET No.
101

OF 107 SHEETS