



F.A.U. SHEETS	SECTION	COUNTY	TOTAL SHEETS	SHEET NO.
8899	03-00026-00-RP	MADISON	107	102
FED. ROAD DIST. NO. - ILLINOIS		FED. AID PROJECT		
CONTRACT NO. 97295				

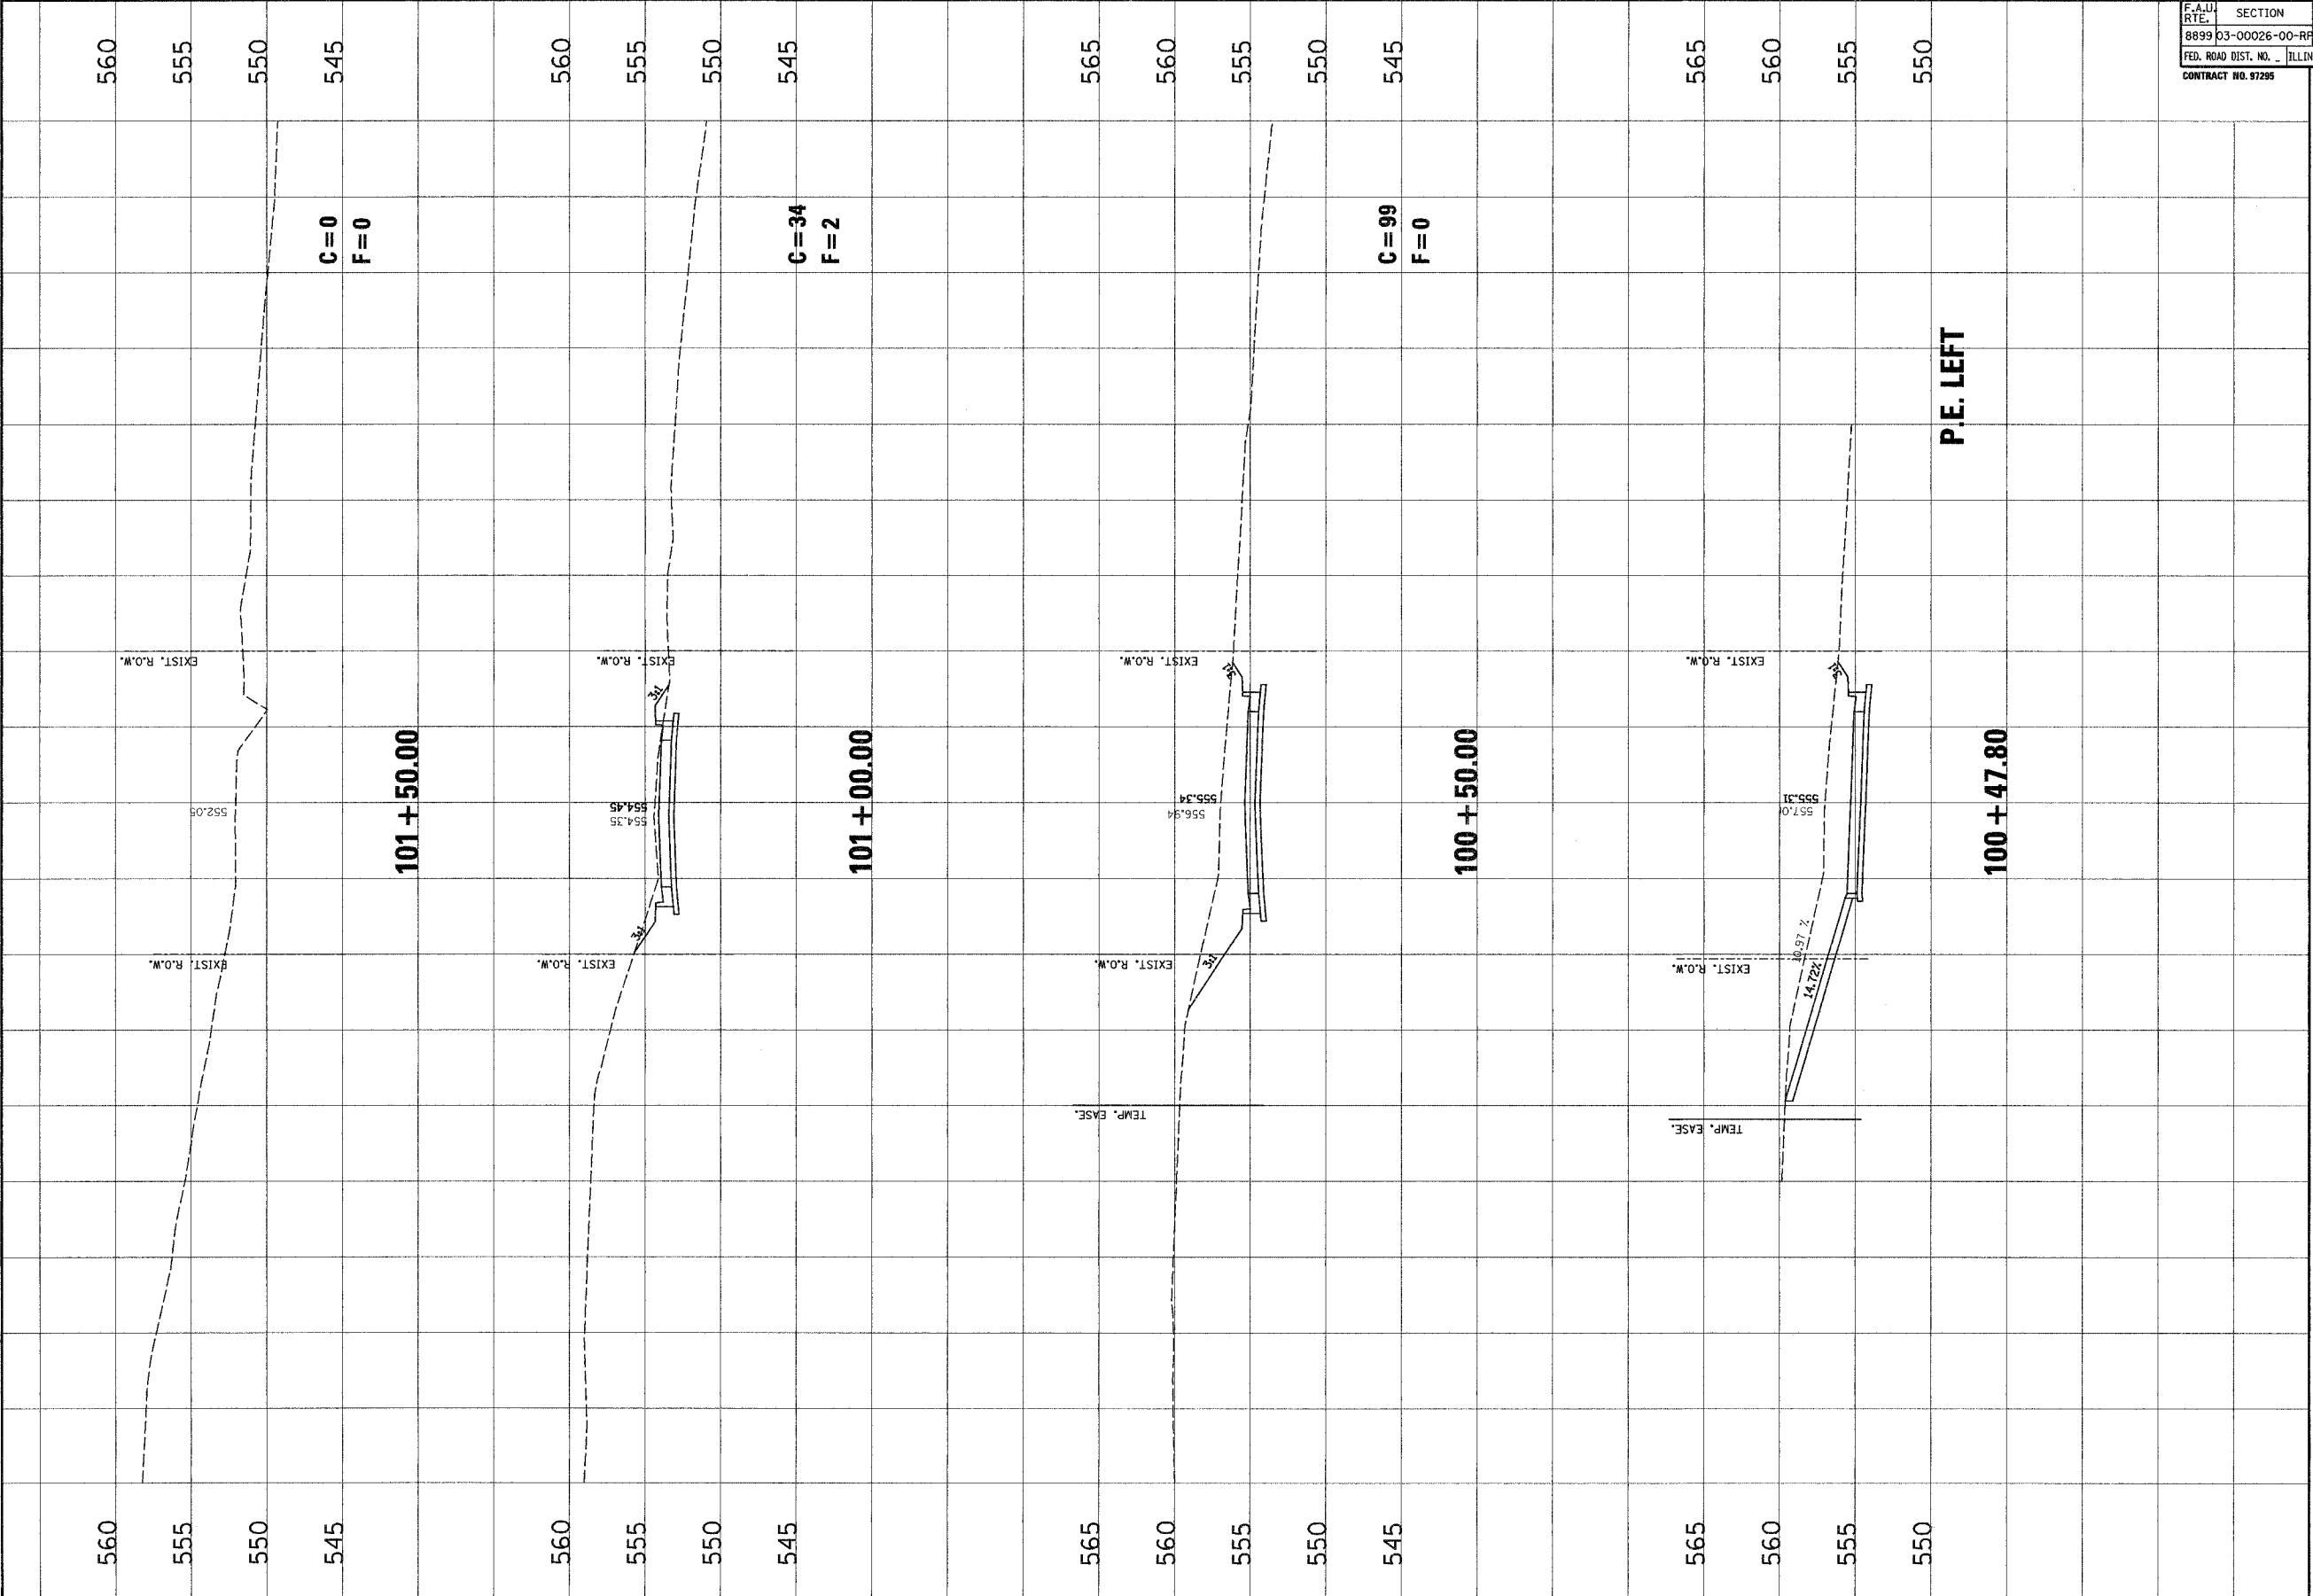

NO.	DATE	BY	REVISIONS	REMARKS


**Janneau Associates, Inc. P.C.**  
 100 South Street, P.O. Box 1305  
 Springfield, Illinois 62763  
 Telephone: (217) 223-8800  
 Fax: (217) 223-8801  
 For: 03-00026-00-RP

CLIENT/PROJECT : **GLEN CROSSING ROAD IMPROVEMENT**  
 SECTION No. 03-00026-00-RP

**CEDAR LANE  
CROSS SECTIONS**

DESIGNED BY: SAS  
 DRAWN BY: SAS  
 CHECKED BY: DFK  
 JOB NO. E040630  
 DATE: 12/12/05  
 SCALE: HORIZ. 1 inch = 10 feet  
 VERT. 1 inch = 5 feet  
 SHEET No. **102**  
 OF 107 SHEETS