



F.A.U. RTE.	SECTION	COUNTY	TOTAL SHEETS	SHEET NO.
8899	03-00026-00-RP	MADISON	107	103
FED. ROAD DIST. NO. ILLINOIS		FED. AID PROJECT		

CONTRACT NO. 97295

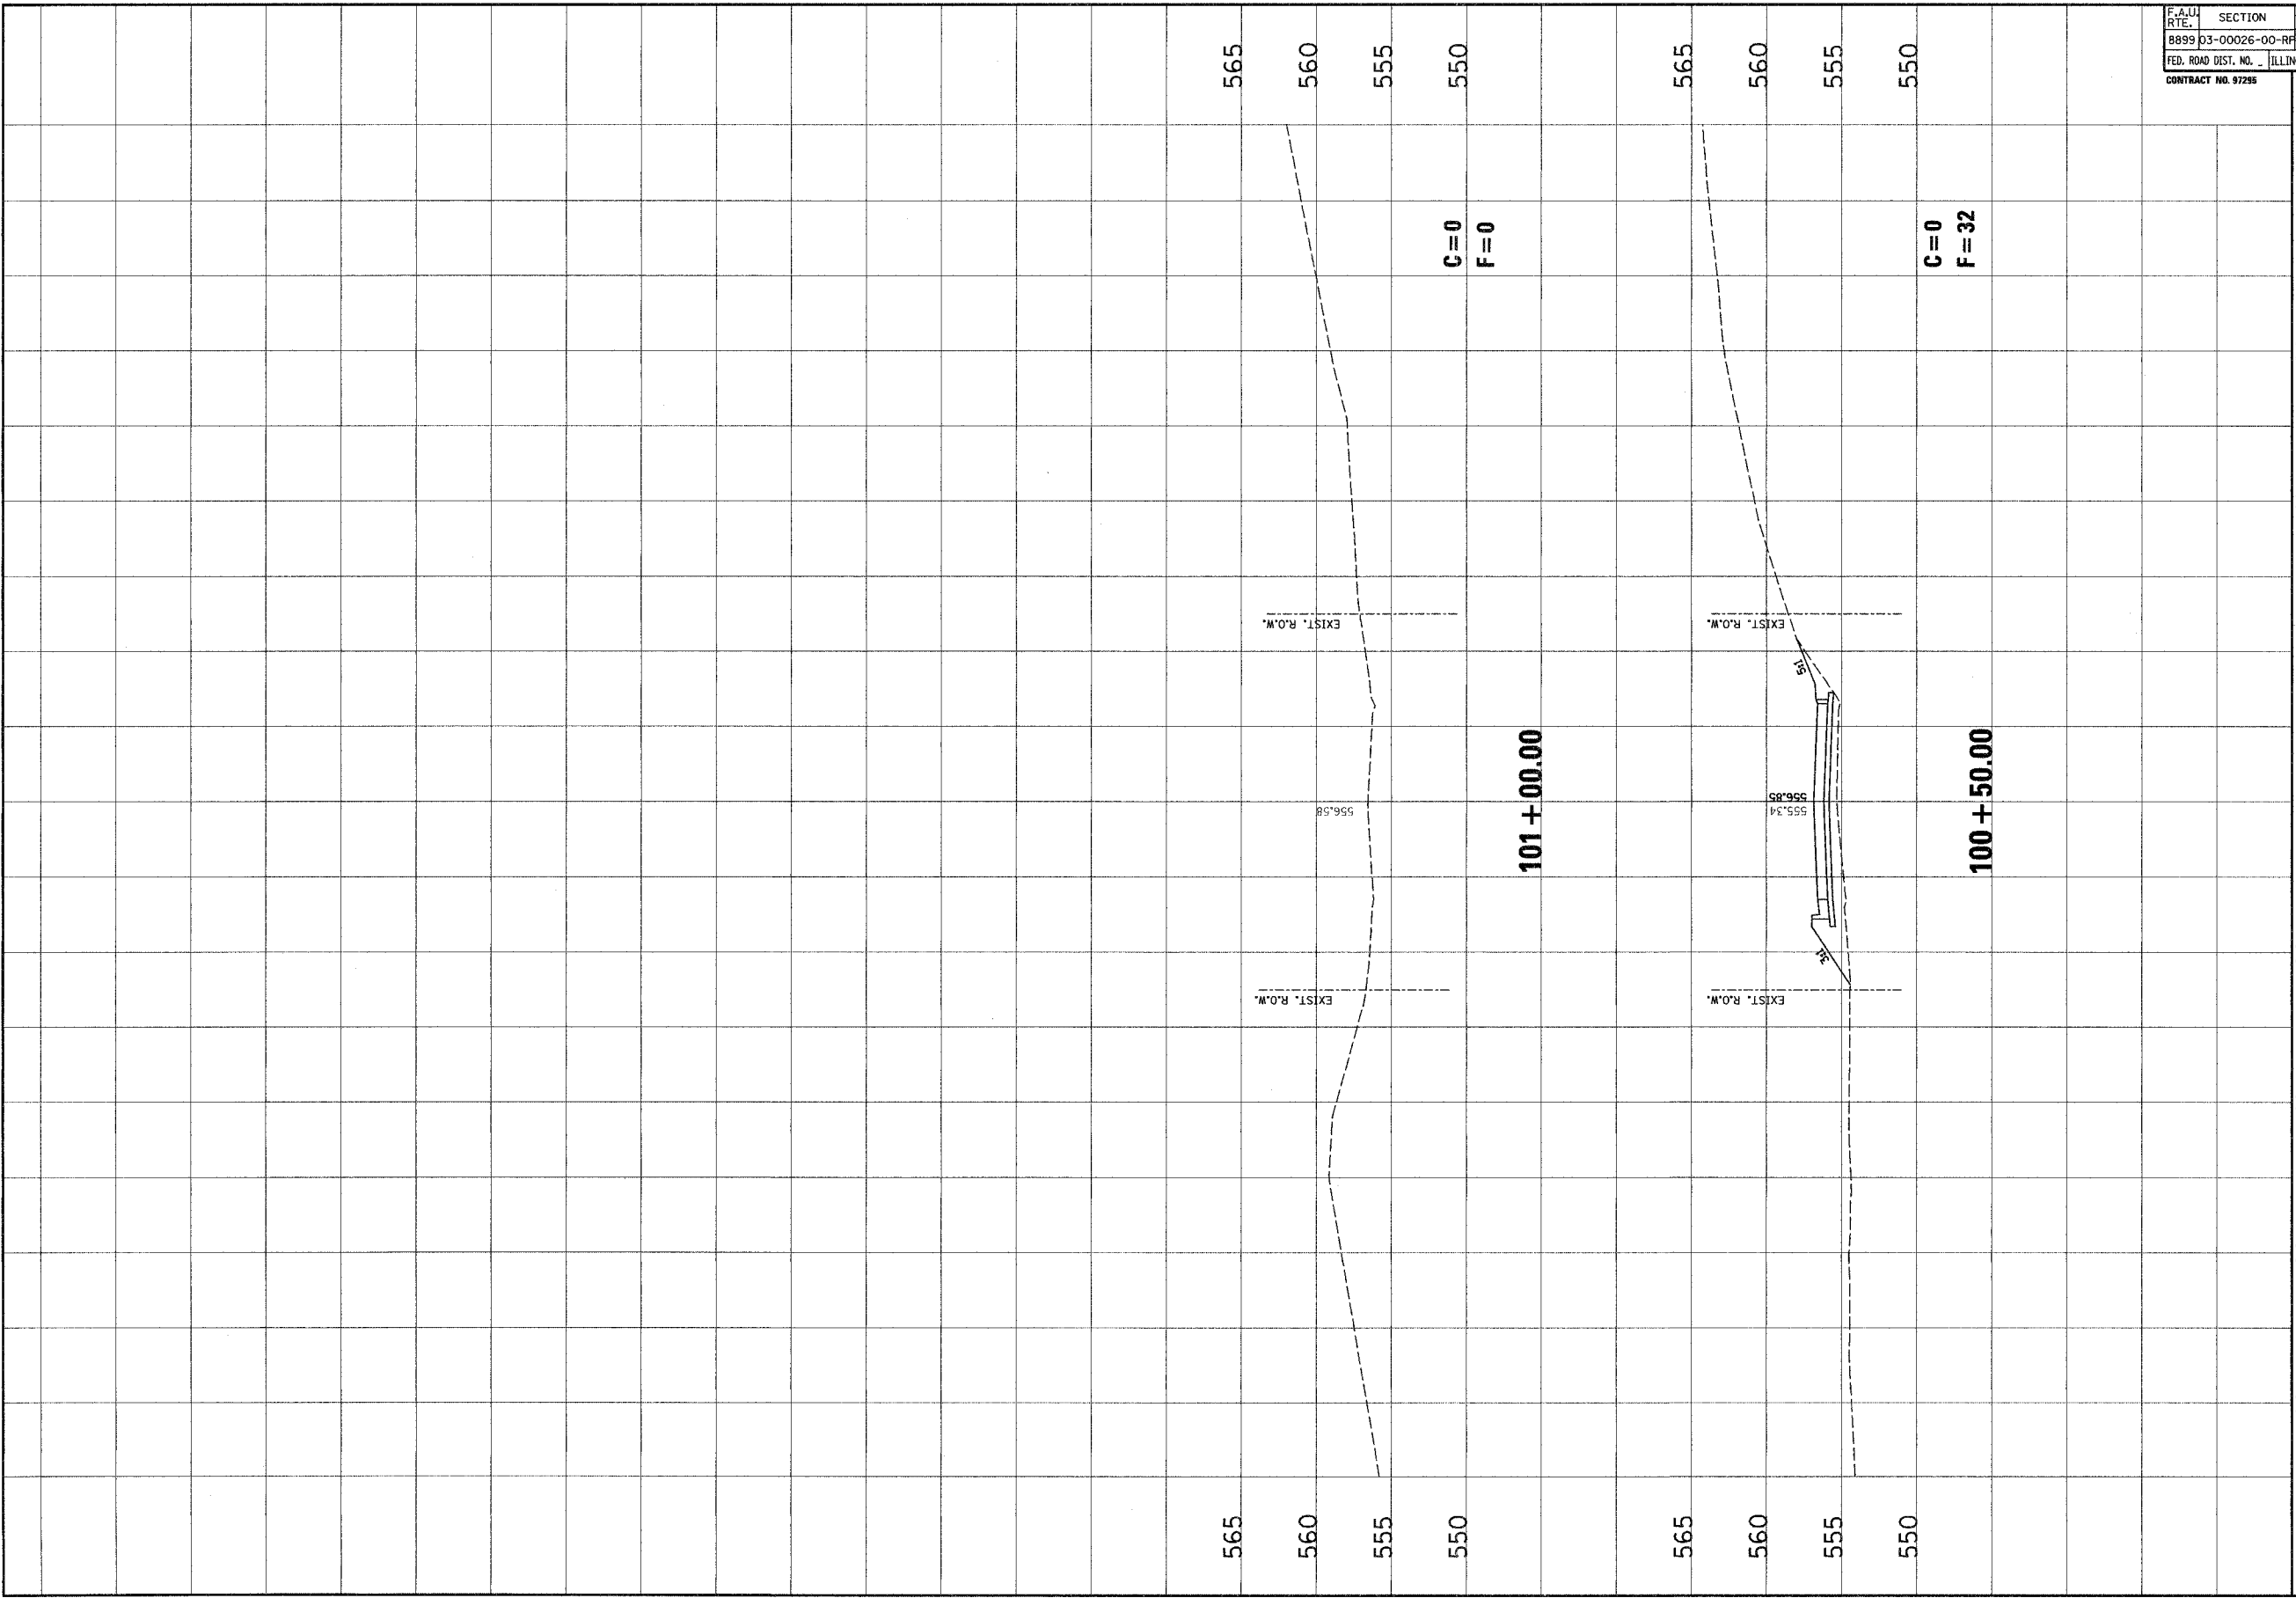

NO.	DATE	BY	REVISIONS	REMARKS

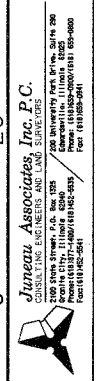

CLIENT/PROJECT 1
GLEN CROSSING ROAD IMPROVEMENT
 SECTION No. 03-00026-00-RP

JAMIE LYNN LANE CROSS SECTIONS

DEN BY: SAS
 DRW BY: SAS
 CHK BY: BFK
 JOB NO. E040630
 DATE: 12/2/05
 SCALE: HORZ. 1 inch = 10 feet
 VERT. 1 inch = 5 feet

SHEET No.
 103
 OF 107 SHEETS