



F.A.U. RTE.	SECTION	COUNTY	TOTAL SHEETS	SHEET NO.
8899	03-00026-00-RP	MADISON	107	104
FED. ROAD DIST. NO.	ILLINOIS		FED. AID PROJECT	
CONTRACT NO. 87295				

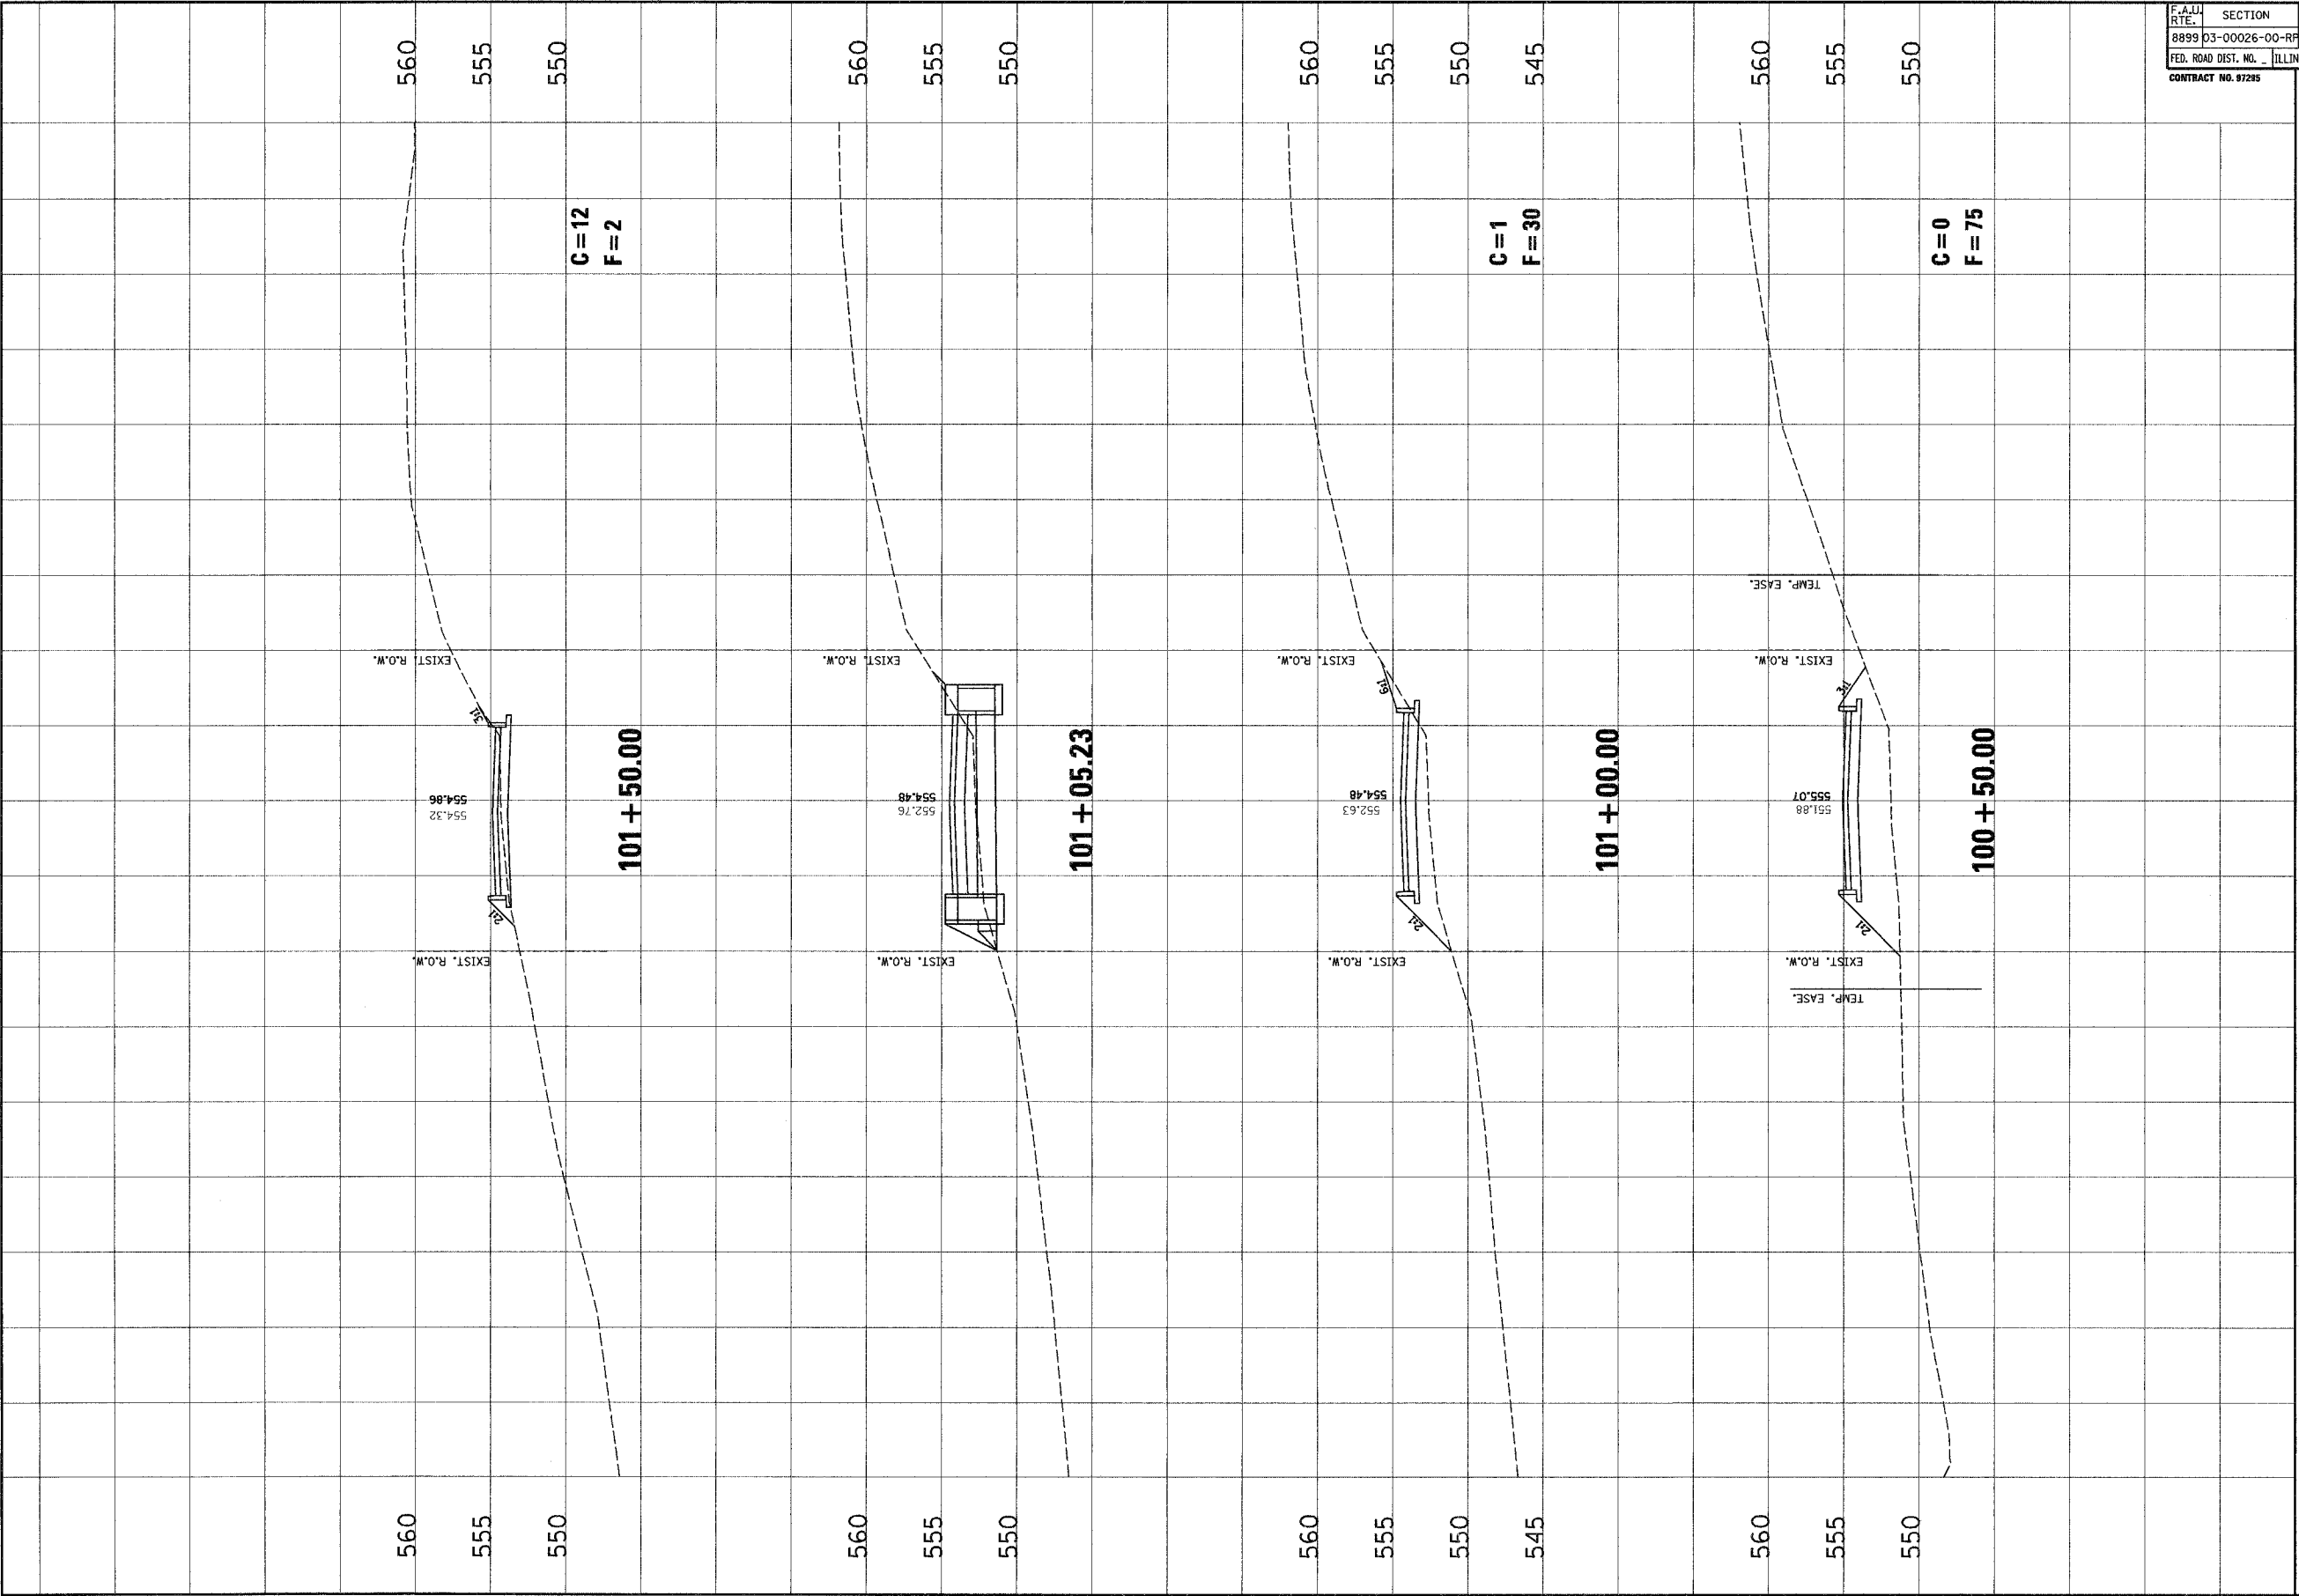

NO.	DATE	BY	REVISIONS	REMARKS


Junear Associates, Inc. P.C.
 100 South Street, S.W. Box 235
 Morrisville, Illinois 62453
 Phone: (618) 885-2841 Fax: (618) 885-2841

CLIENT/PROJECT :
GLEN CROSSING ROAD IMPROVEMENT
 SECTION No. 03-00026-00-RP

**OAKLAWN DRIVE
CROSS SECTIONS**

DESIGNED BY	SAS
CHECKED BY	SAS
DATE	12/2/06
SCALE	HORIZ. 1 inch = 10 feet VERT. 1 inch = 5 feet
SHEET NO.	104

OF 107 SHEETS