


F.A.U. RTE.	SECTION	COUNTY	TOTAL SHEETS	SHEET NO.
8899	03-00026-00-RP	MADISON	107	107
FED. ROAD DIST. NO.	ILLINOIS		FED. AID PROJECT	
CONTRACT NO. 97295				

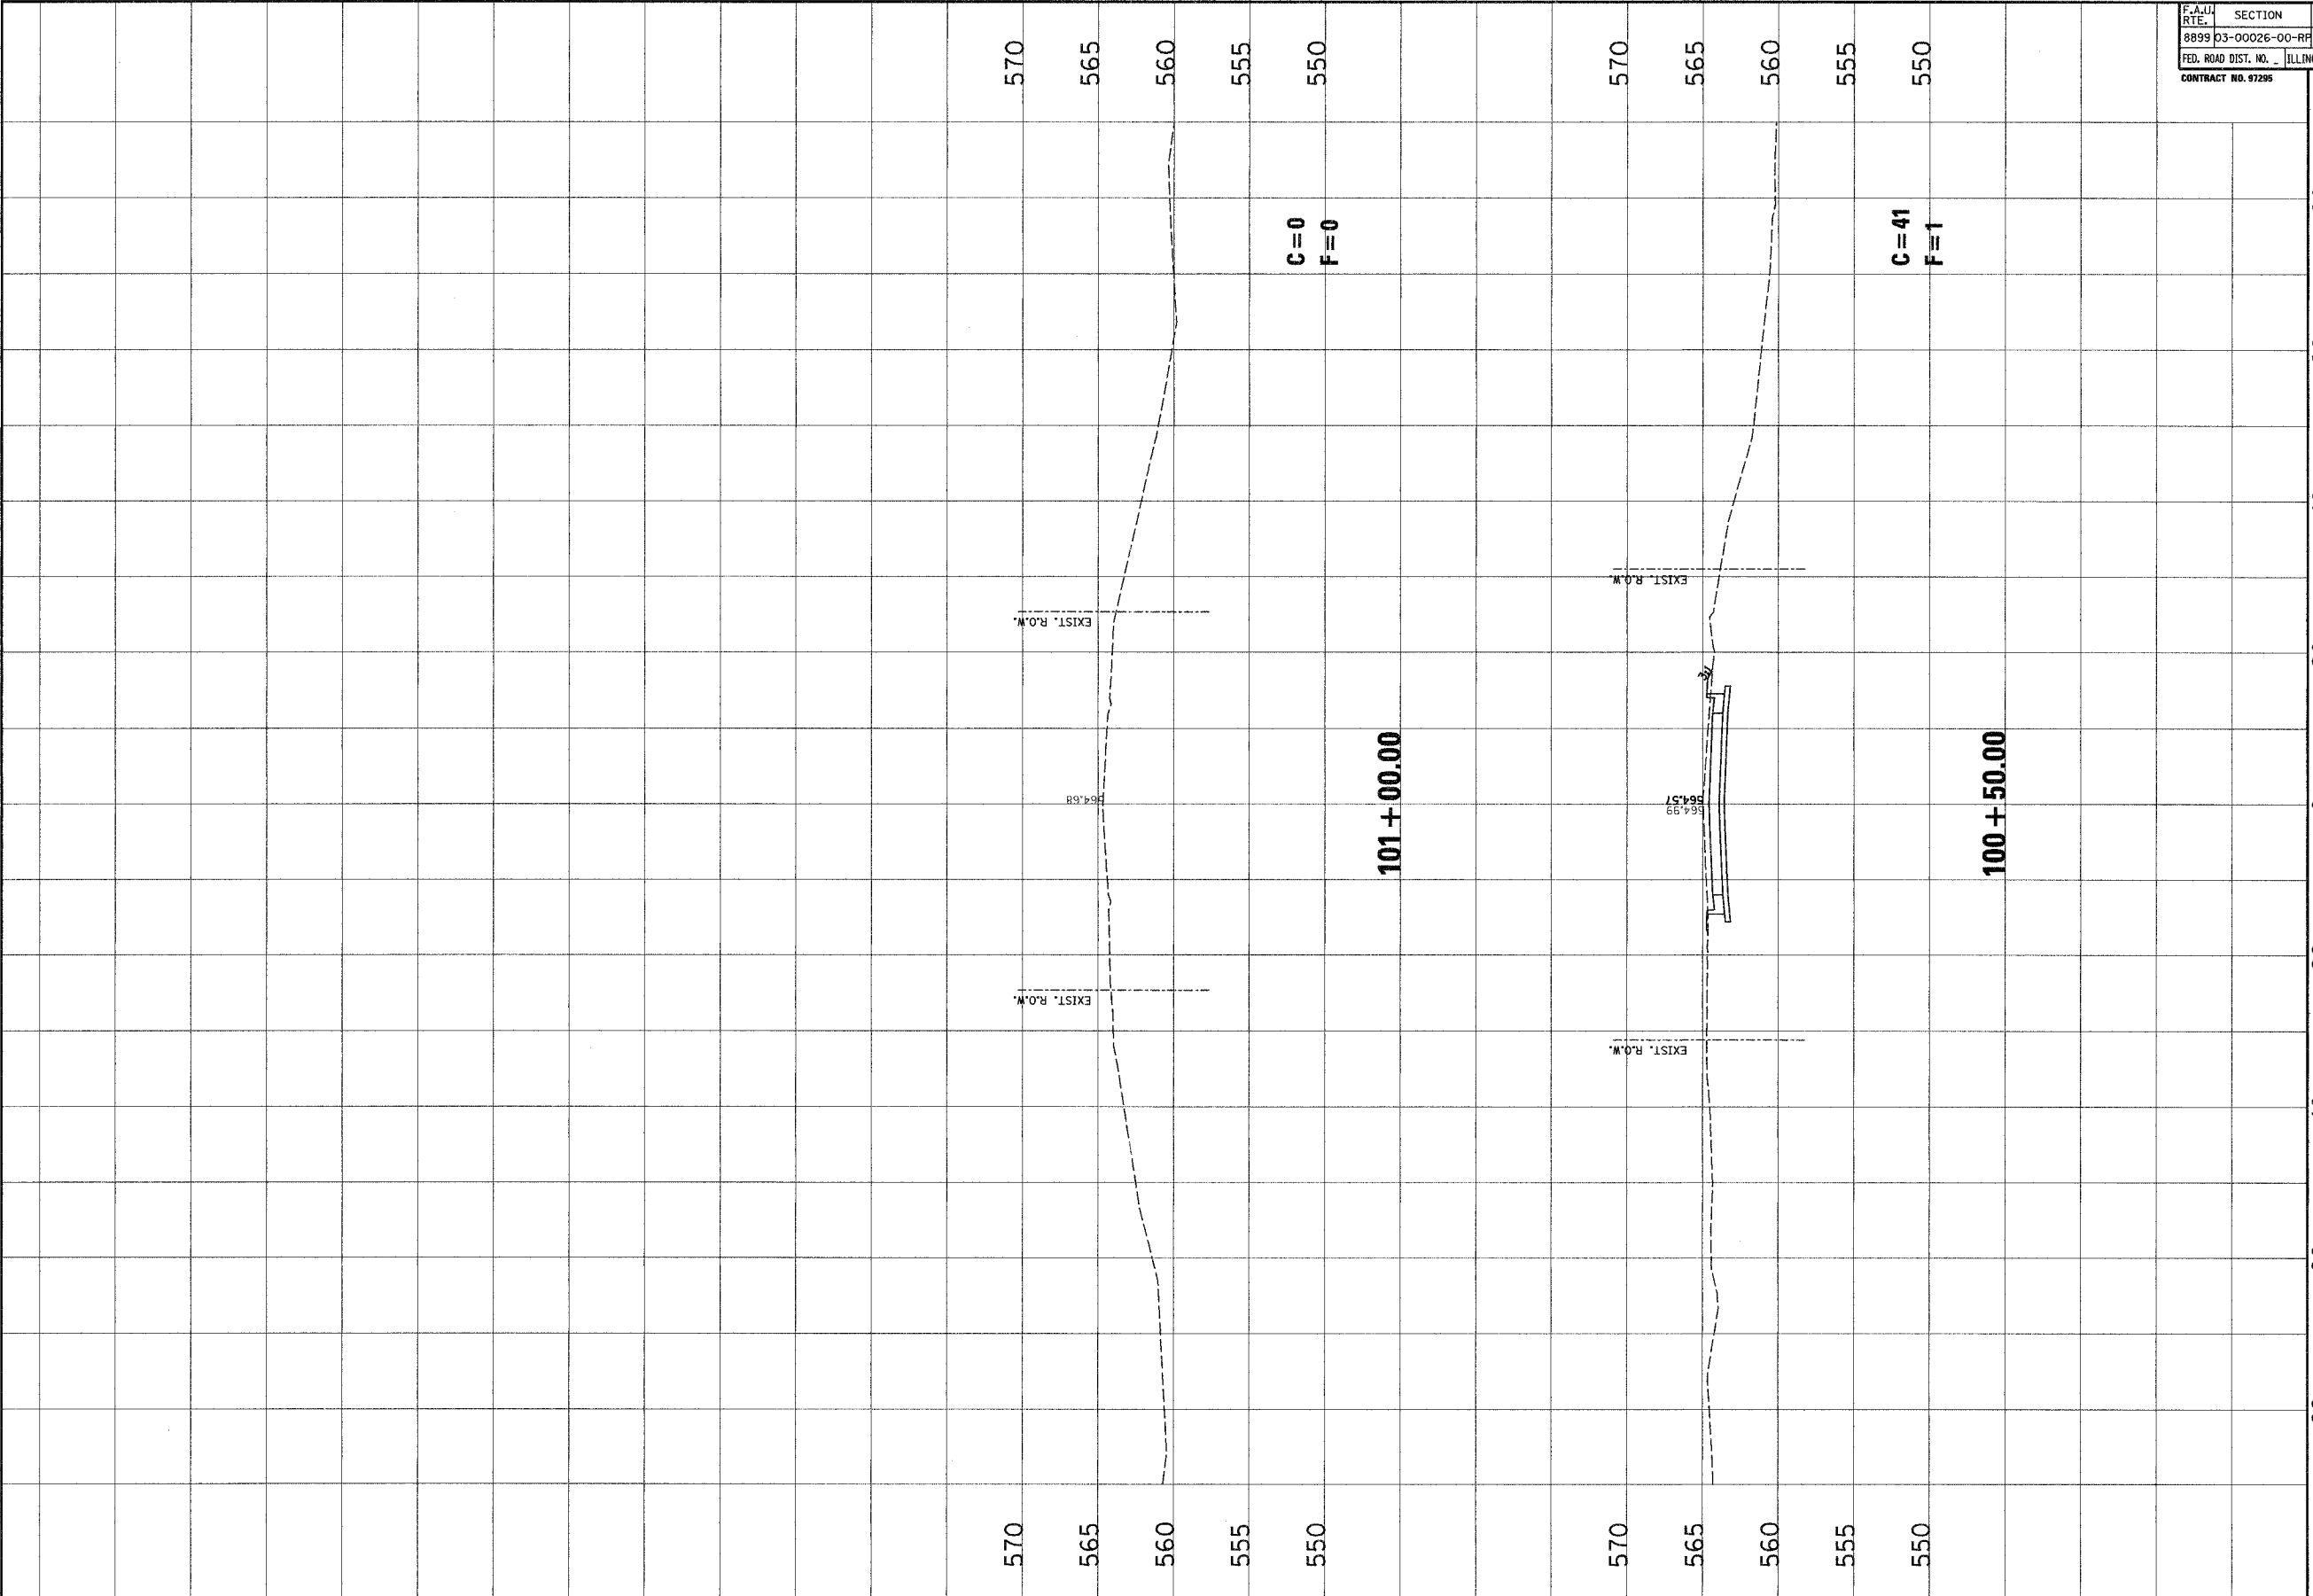

NO.	DATE	BY	REVISIONS	REMARKS

Janzey Associates, Inc. P.C.
 100 Stone Street, S.W., Box 1303
 Marietta, GA 30067
 Phone: (770) 428-1100
 Fax: (770) 428-1101

CLIENT/PROJECT 1
GLEN CROSSING ROAD IMPROVEMENT
 SECTION No. 03-00026-00-RP

WATERFORD LANE CROSS SECTIONS

DESIGNED BY: SAS
 DRAWN BY: SAS
 CHECKED BY: BFX
 JOB NO.: E040630
 DATE: 12/2/06
 SCALE: HORIZ. 1 inch = 10 feet
 VERT. 1 inch = 5 feet

SHEET No.
 107

OF 107 SHEETS