


F.A.U. RTE.	SECTION	COUNTY	TOTAL SHEETS	SHEET NO.
	05-00054-00-WR	MADISON	110	6
FED. ROAD DIST. NO.	ILLINOIS FED. AID PROJECT			
CONTRACT NO. 97328				

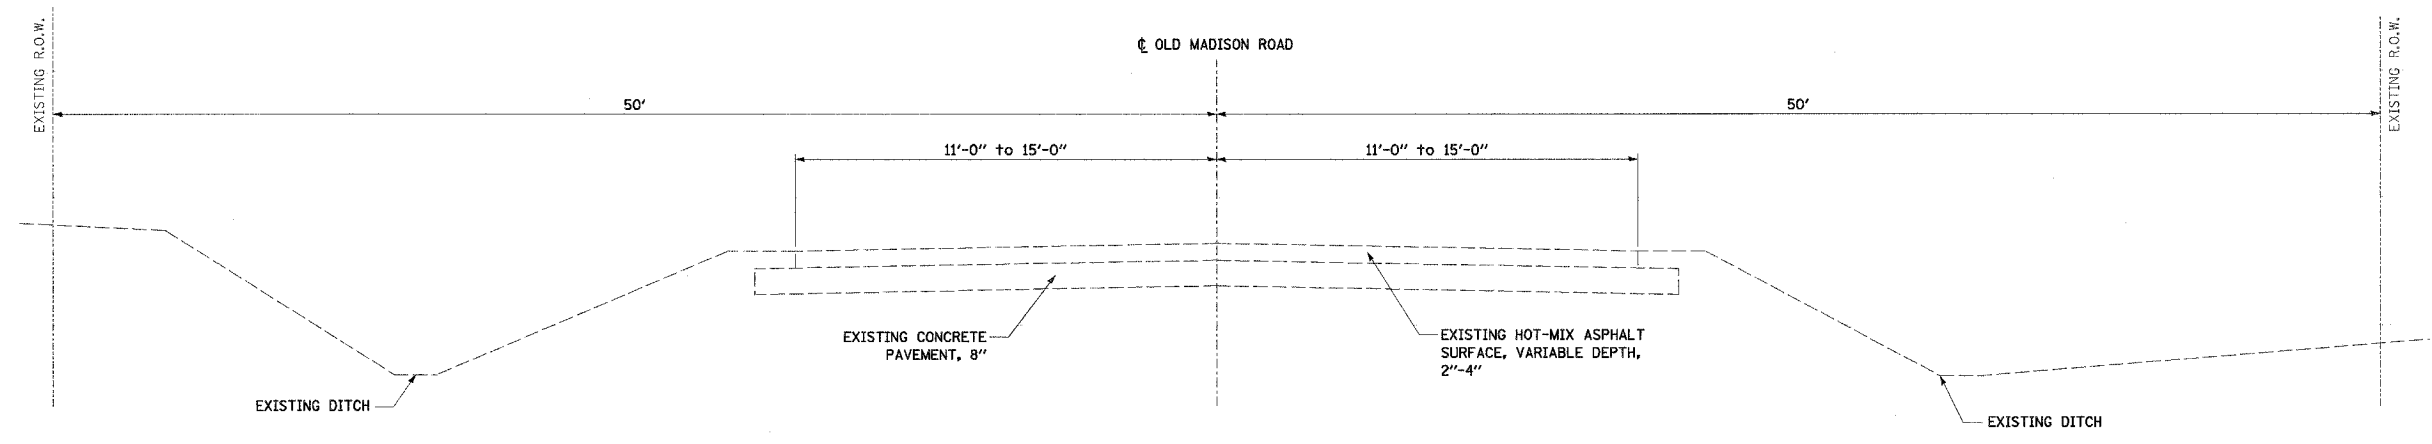

**OLD MADISON ROAD EXISTING TYPICAL SECTION (SOUTH)**  
 STA. 117+59.55 TO STA. 133+58.17  
 (NOT TO SCALE)

FINAL SURVEY NO.	SURVEY PLOTTED	DATE
NOTE BOOK NO.	TEMPLATE AREAS CHECKED	

ORIGINAL SURVEY NO.	SURVEY PLOTTED	DATE
NOTE BOOK NO.	TEMPLATE AREAS CHECKED	

<b>Juneau Associates, Inc. P.C.</b> <small>CONSULTING ENGINEERS AND LAND SURVEYORS</small> <small>2700 Olive Street, P.O. Box 1205, Madison, IL 62604        Phone: (618) 825-4400 / (618) 825-4401        Fax: (618) 825-0541</small>		<b>EXISTING TYPICAL SECTIONS</b>  <b>OLD MADISON ROAD</b> <b>MADISON, ILLINOIS</b> <b>SECTION No. 05-00054-00-WR</b>													
<table border="1"> <thead> <tr> <th colspan="4">REVISIONS</th> </tr> <tr> <th>NO.</th> <th>DATE</th> <th>BY</th> <th>REMARKS</th> </tr> </thead> <tbody> <tr> <td> </td> <td> </td> <td> </td> <td> </td> </tr> </tbody> </table>		REVISIONS				NO.	DATE	BY	REMARKS					SCALE: N.T.S.  DSN. BY: BFK    DATE: 06/06/07 DWN. BY: JDH    DATE: 06/06/07 CHK'D: BFK    DATE: 06/06/07  DWG. NO.    JOB NO. E061003    DGN. NAME: TYP-EX3    OF 10 SHTS	
REVISIONS															
NO.	DATE	BY	REMARKS												
		SHEET	6												